
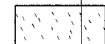

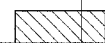
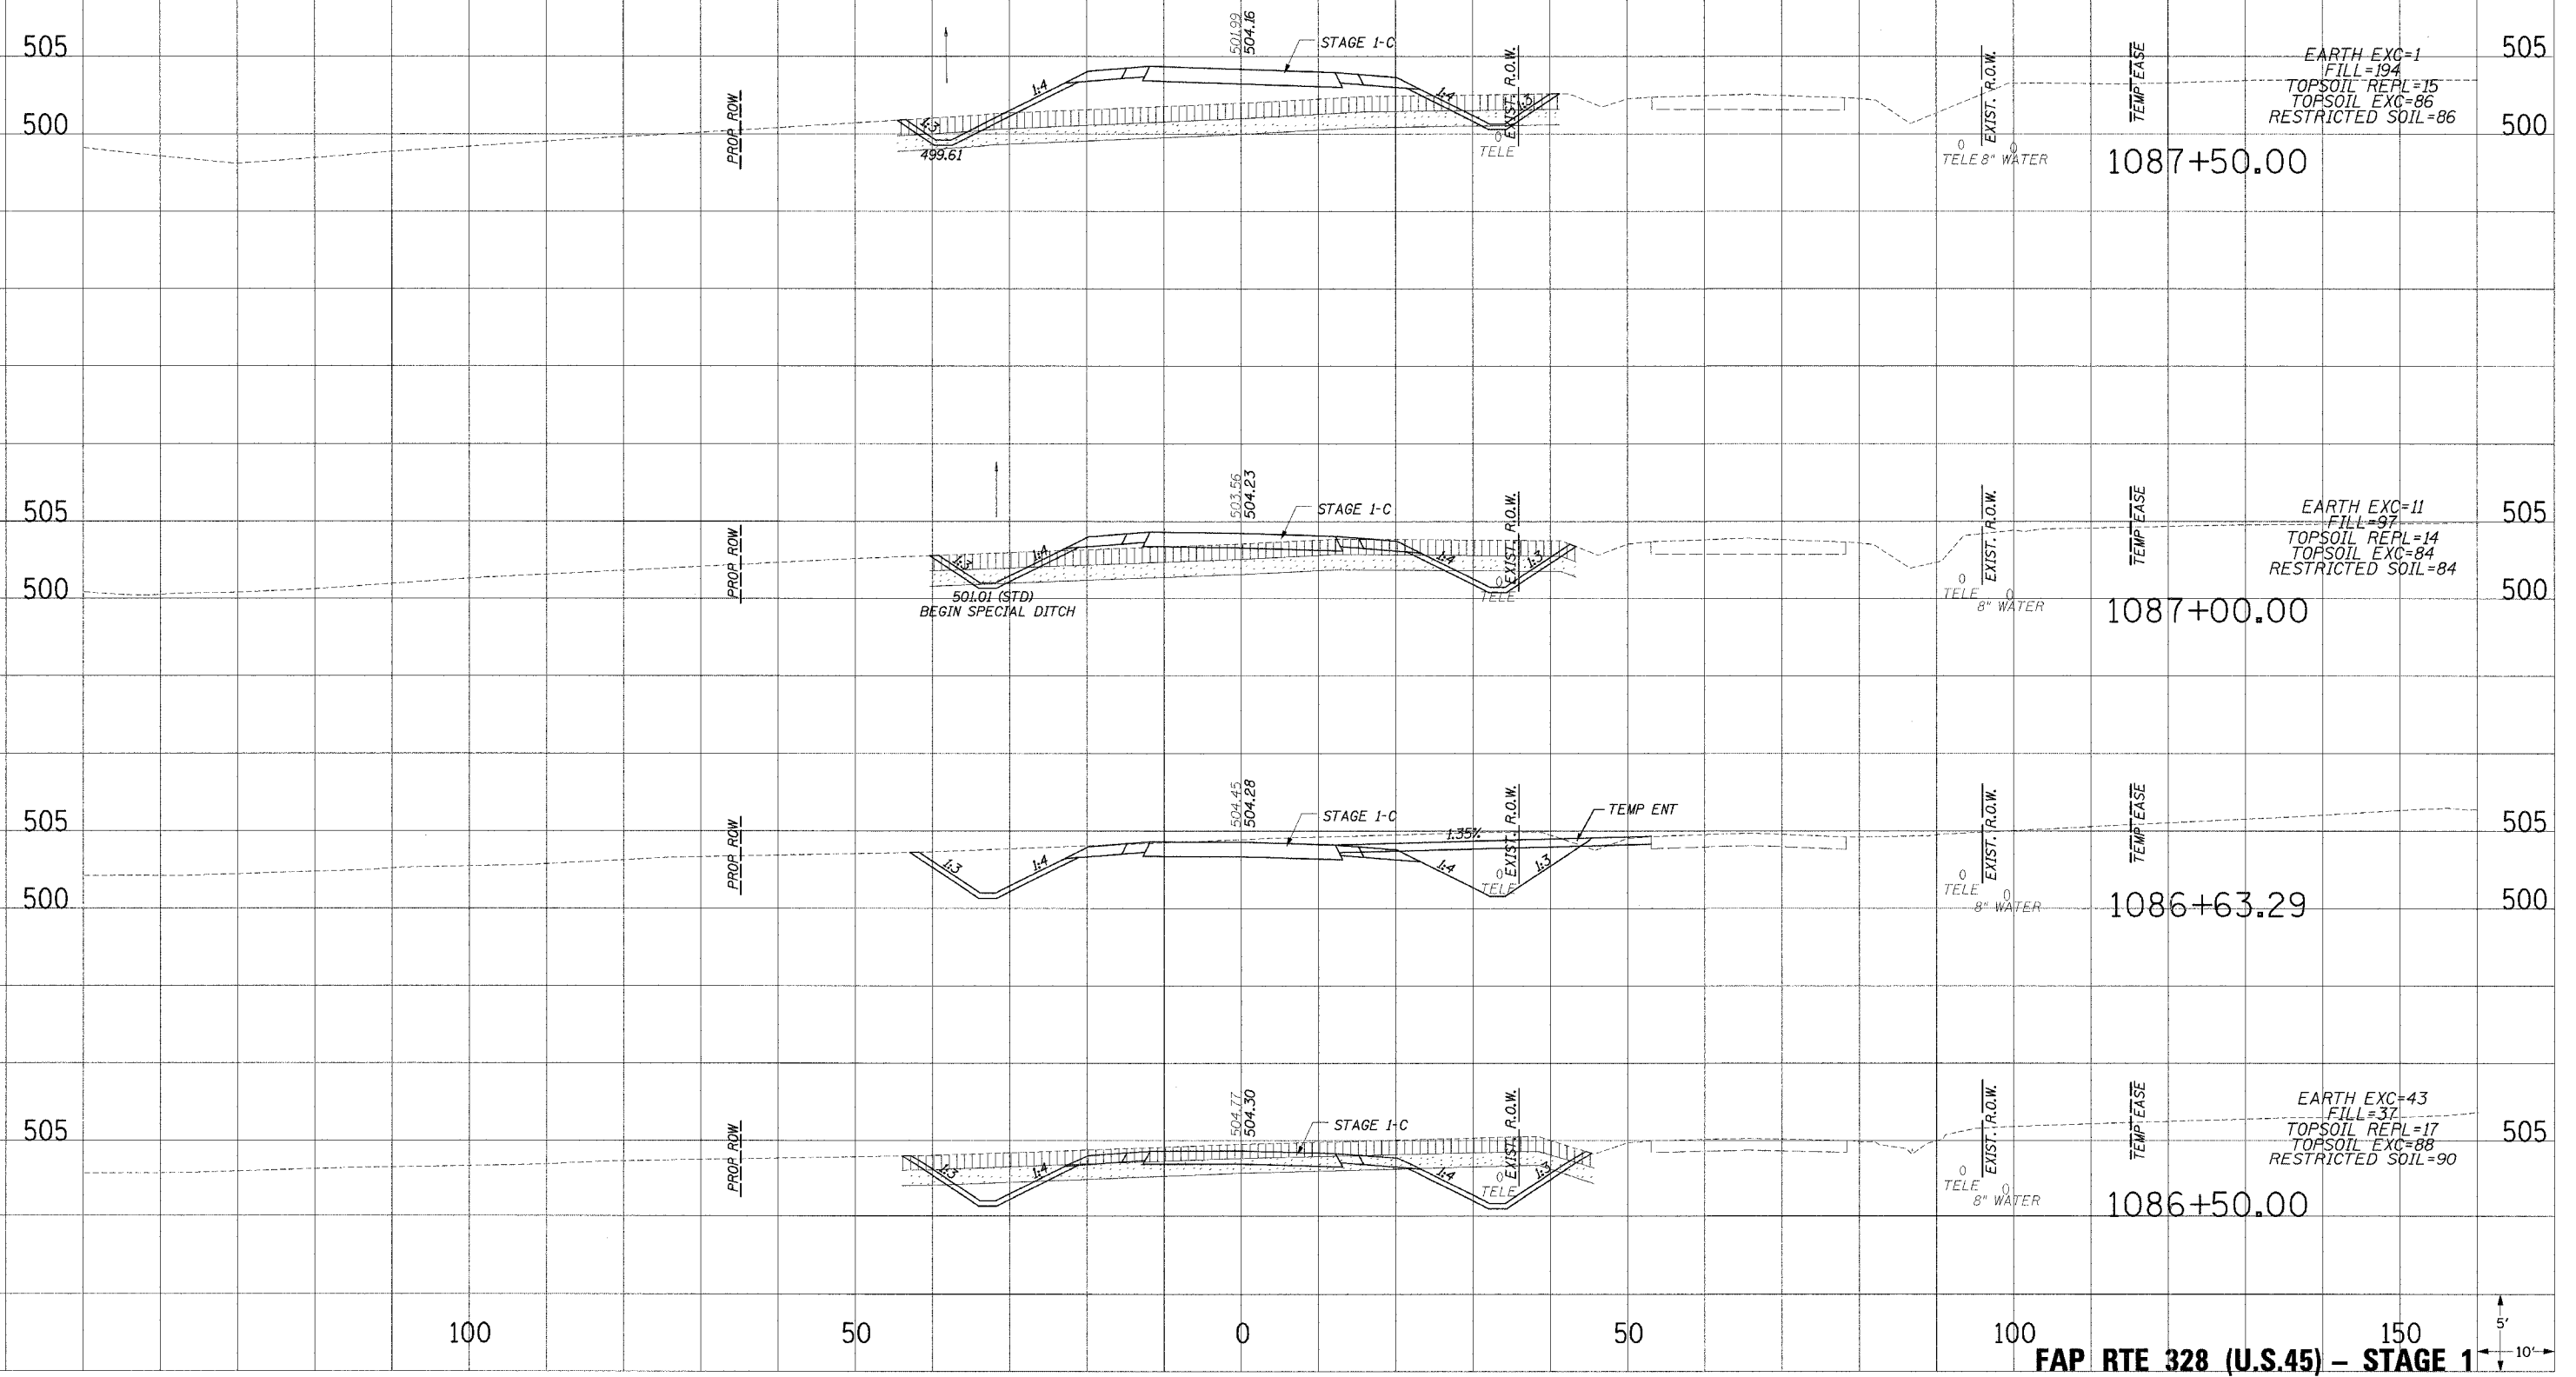


LEGEND

-  TOPSOIL EXCAVATION
-  REMOVAL & DISPOSAL OF RESTRICTED SOIL (SEE EMBANKMENT SPL PROVISION)
-  PAVEMENT REMOVAL
-  PAVEMENT TO BE BROKEN & LEFT IN PLACE

P. A. DIST.	SECTION	COUNTY	TOTAL SHEETS	SHEET NO.
328	5R, Y, RS-1	CLAY	376	181
STA. TO STA.		ILLINOIS FED. AID PROJECT		
CONTRACT No 94367				



EARTH EXC=1
 FILL=194
 TOPSOIL REPL=15
 TOPSOIL EXC=86
 RESTRICTED SOIL=86

EARTH EXC=11
 FILL=97
 TOPSOIL REPL=14
 TOPSOIL EXC=84
 RESTRICTED SOIL=84

EARTH EXC=43
 FILL=37
 TOPSOIL REPL=17
 TOPSOIL EXC=88
 RESTRICTED SOIL=90

PLOTTED
 TEMPLATE
 NO.

PLOTTED
 TEMPLATE
 NO.

WORKSHEET-16.dwg 12/22/2009 12:10:34 PM