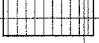
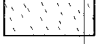

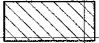
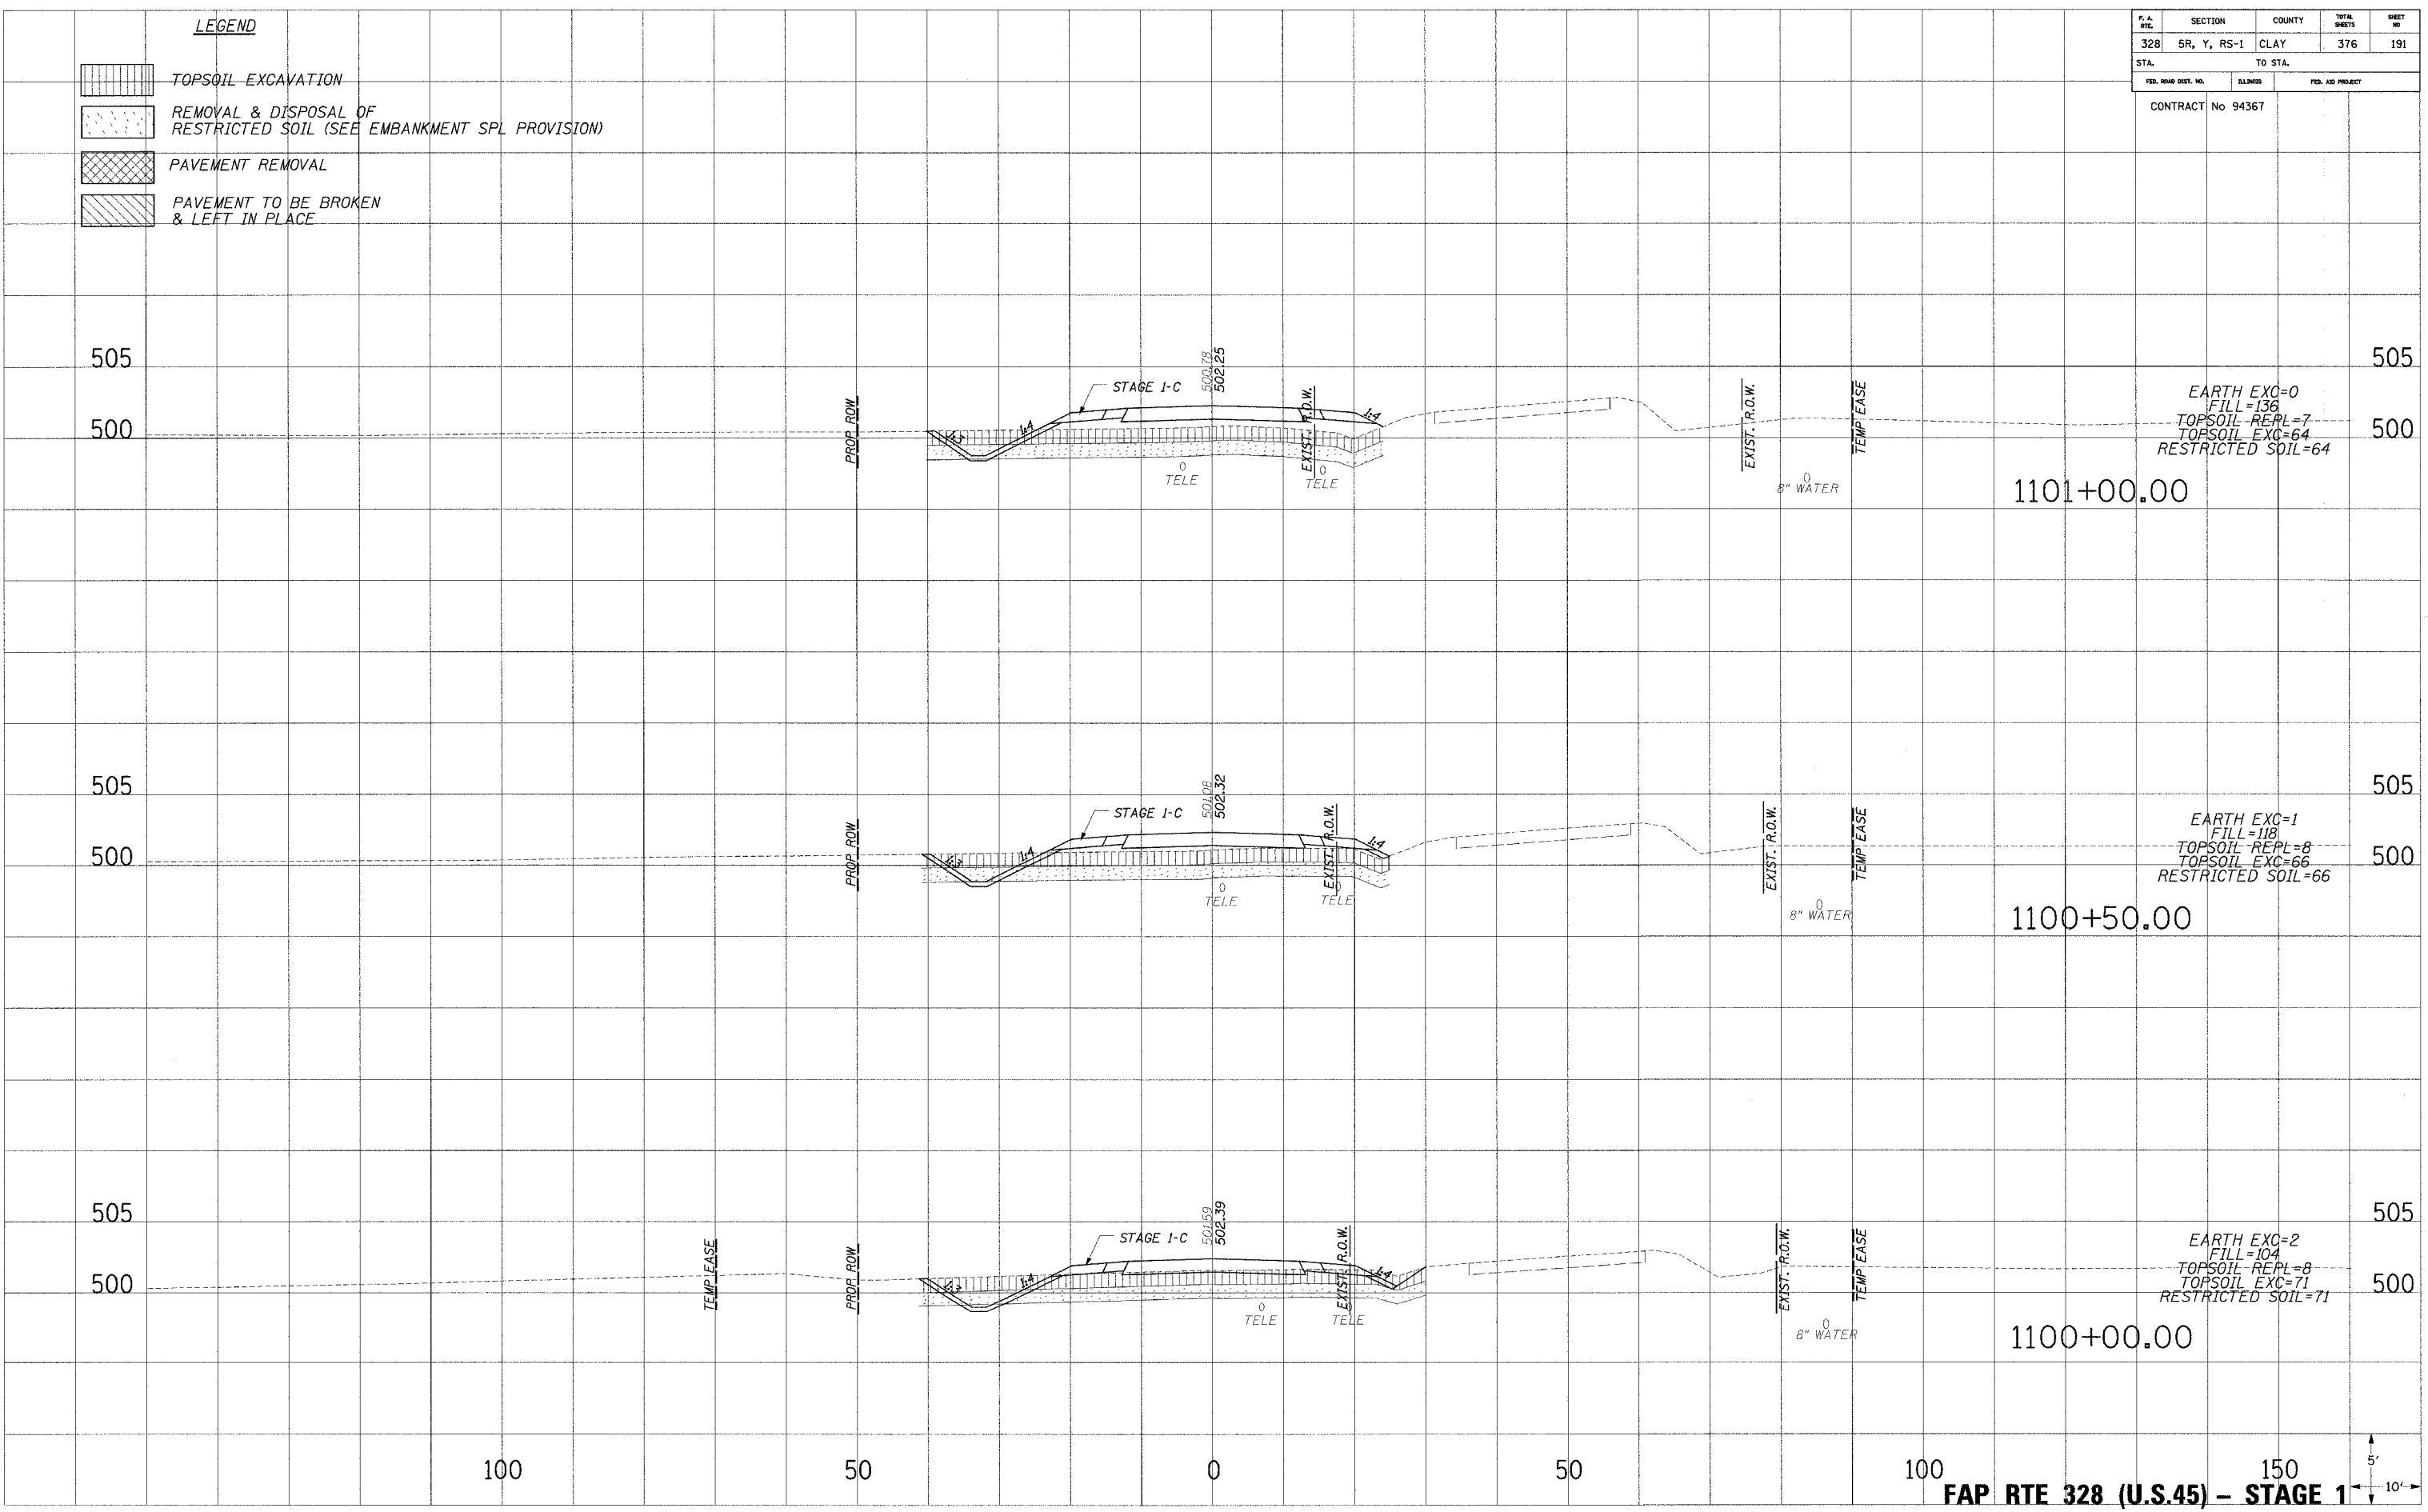


F. A. NO.	SECTION	COUNTY	TOTAL SHEETS	SHEET NO.
328	5R, Y, RS-1	CLAY	376	191
STA.		TO STA.		
FED. ROAD DIST. NO.		ALIGN.	FED. AID PROJECT	
CONTRACT No 94367				

- LEGEND**
-  TOPSOIL EXCAVATION
  -  REMOVAL & DISPOSAL OF RESTRICTED SOIL (SEE EMBANKMENT SPL PROVISION)
  -  PAVEMENT REMOVAL
  -  PAVEMENT TO BE BROKEN & LEFT IN PLACE

PLOTTED  
 DATE  
 NOTE BOOK  
 TEMPLATE  
 NO.  
 AREAS CHECKED

PLOTTED  
 DATE  
 NOTE BOOK  
 TEMPLATE  
 NO.  
 AREAS CHECKED



FAP RTE 328 (U.S.45) - STAGE 1