


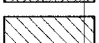



F.A. NO.	SECTION	COUNTY	TOTAL SHEETS	SHEET NO.
328	5R, Y, RS-1	CLAY	376	196
STA.		TO STA.		
FED. ROAD DIST. NO.		ILLINOIS	FED. AID PROJECT	

CONTRACT No 94367

- LEGEND**
-  TOPSOIL EXCAVATION
 -  REMOVAL & DISPOSAL OF RESTRICTED SOIL (SEE EMBANKMENT SPL PROVISION)
 -  PAVEMENT REMOVAL
 -  PAVEMENT TO BE BROKEN & LEFT IN PLACE

PLOTTED
 DATE
 BY
 AREAS CHECKED
 NO.

PLOTTED
 DATE
 BY
 AREAS CHECKED
 NO.

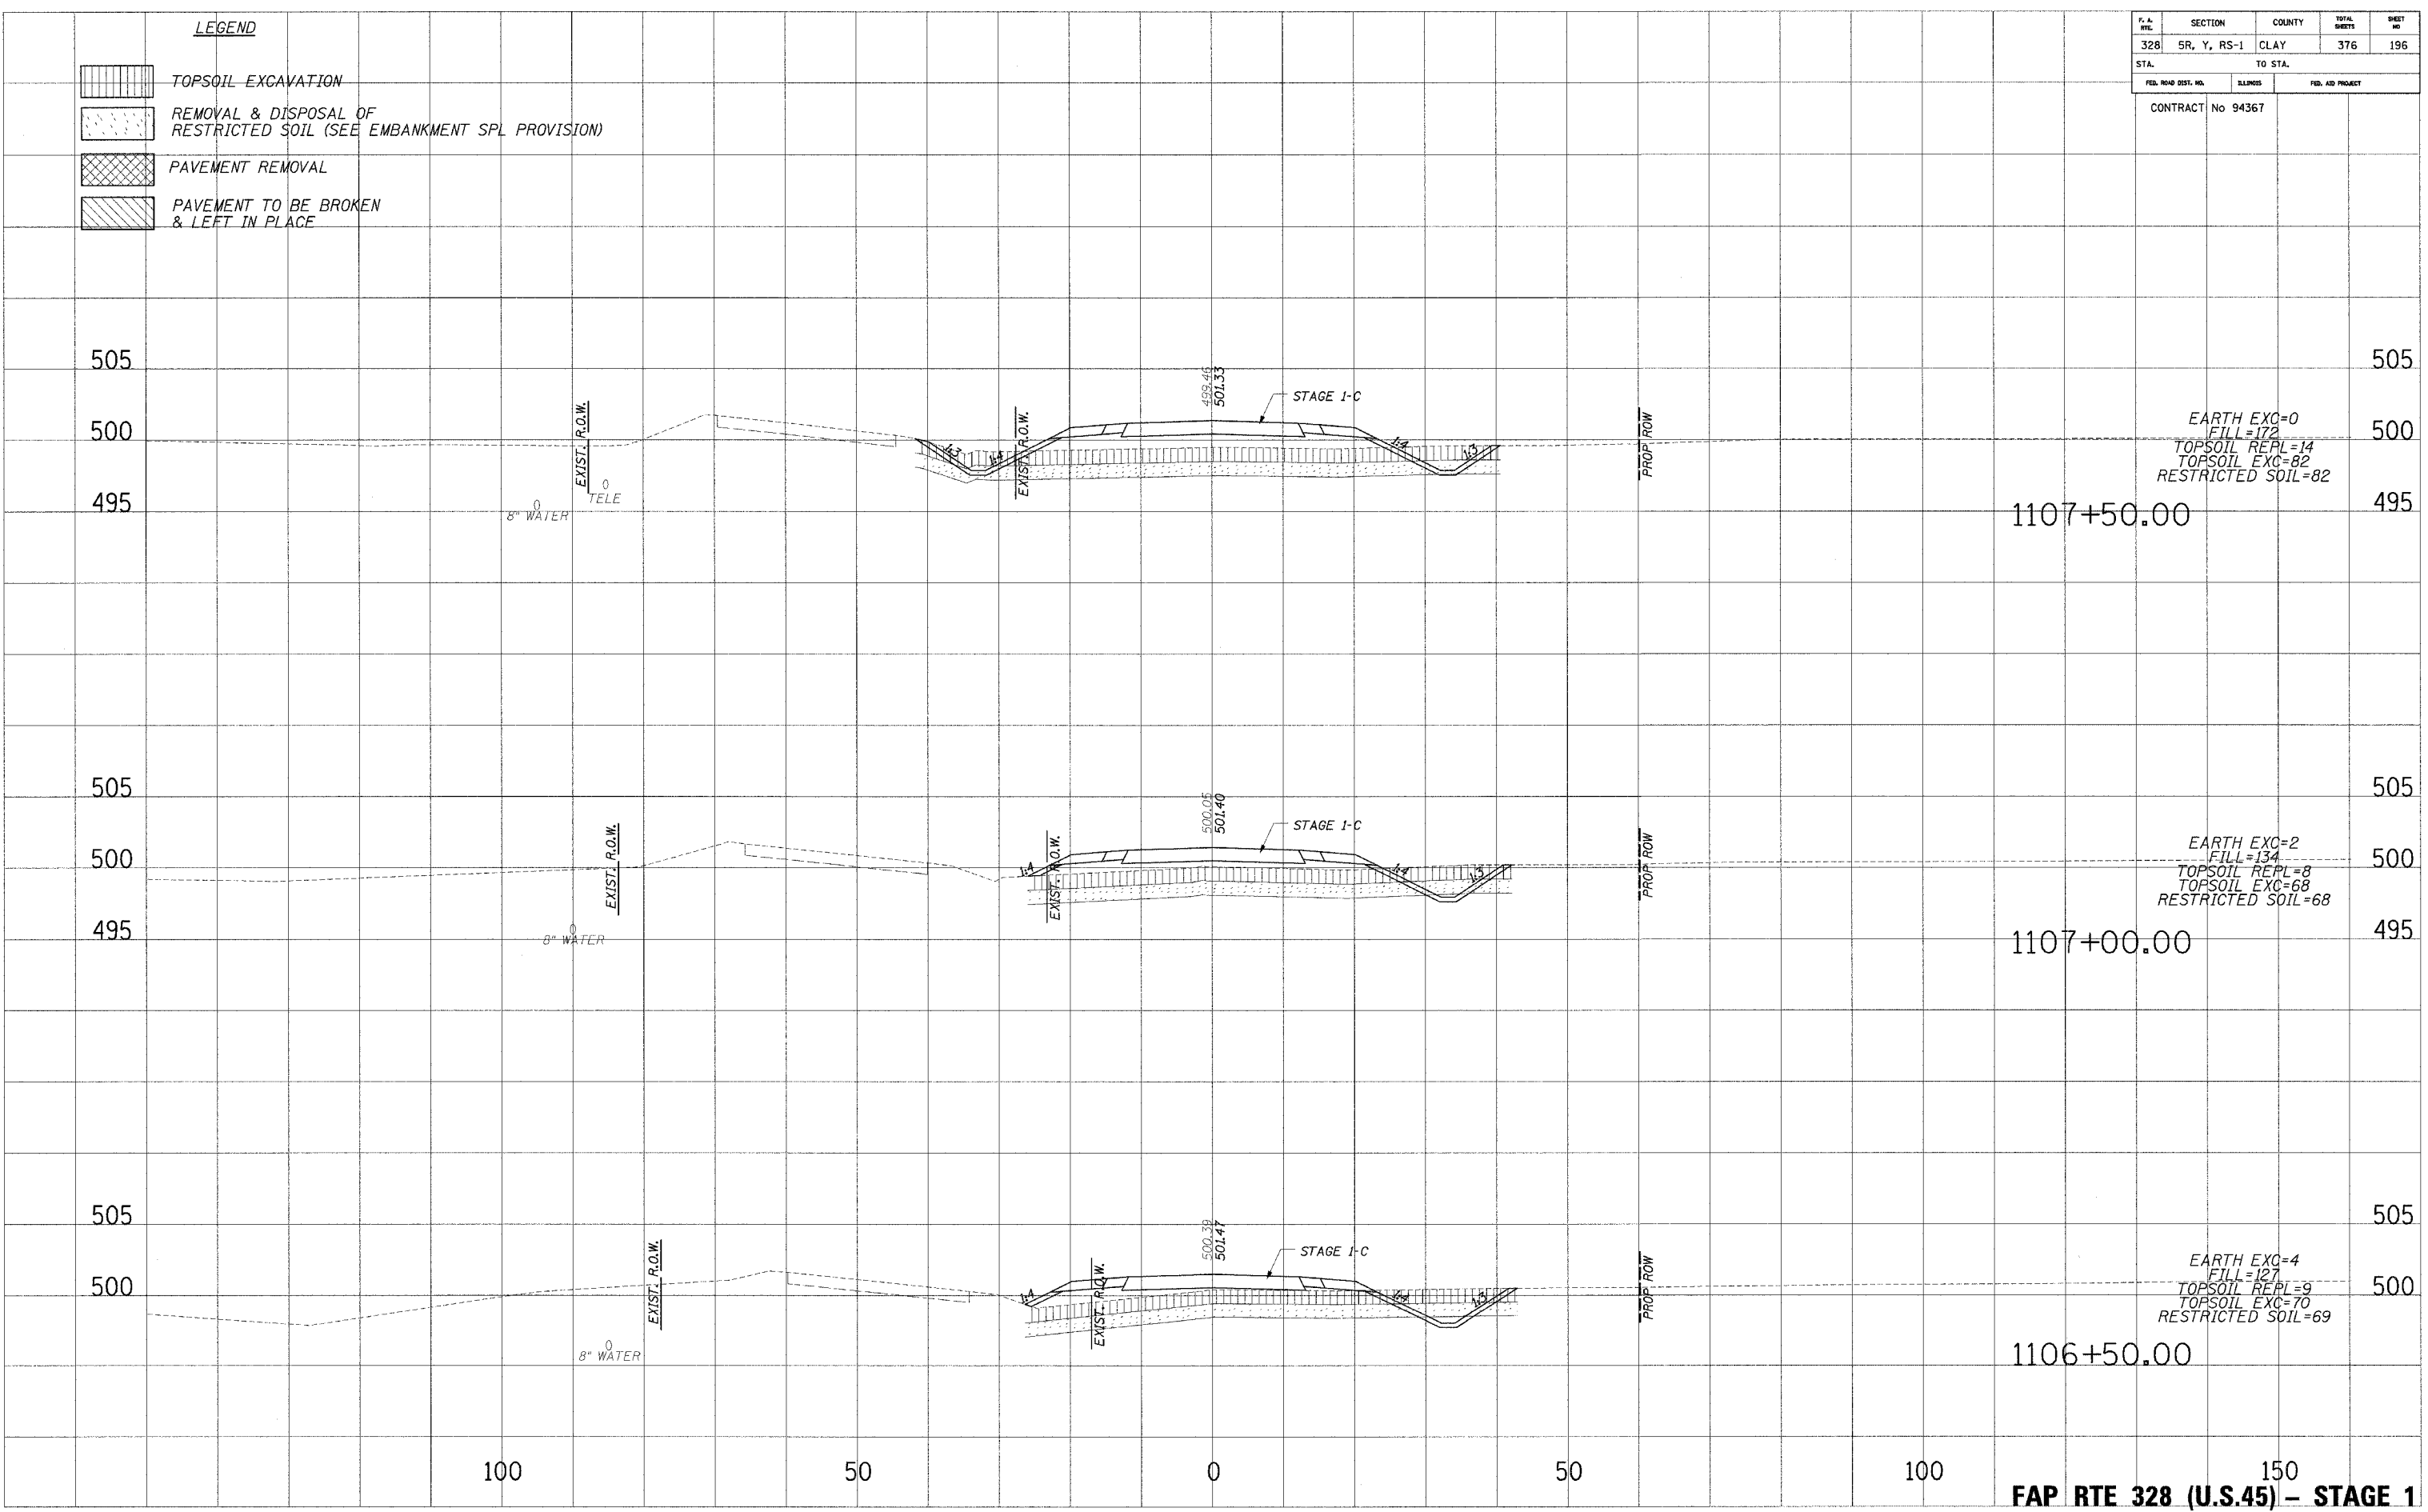

EARTH EXC=0
 FILL=172
 TOPSOIL REPL=14
 TOPSOIL EXC=82
 RESTRICTED SOIL=82

EARTH EXC=2
 FILL=134
 TOPSOIL REPL=8
 TOPSOIL EXC=68
 RESTRICTED SOIL=68

EARTH EXC=4
 FILL=127
 TOPSOIL REPL=9
 TOPSOIL EXC=70
 RESTRICTED SOIL=69

150
FAP RTE 328 (U.S.45) - STAGE 1