
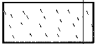

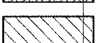



F.L. NO.	SECTION	COUNTY	TOTAL SHEETS	SHEET NO.
328	5R, Y, RS-1	CLAY	376	200
STA.		TO STA.		
FED. ROAD DIST. NO.		ILLINOIS	FED. AID PROJECT	
CONTRACT No 94367				

LEGEND

-  TOPSOIL EXCAVATION
-  REMOVAL & DISPOSAL OF RESTRICTED SOIL (SEE EMBANKMENT SPL PROVISION)
-  PAVEMENT REMOVAL
-  PAVEMENT TO BE BROKEN & LEFT IN PLACE

PLOTTED: _____
 DATE: _____
 NOTE BOOK: _____
 AREAS CHECKED: _____
 NO.: _____

PLOTTED: _____
 DATE: _____
 NOTE BOOK: _____
 AREAS CHECKED: _____
 NO.: _____

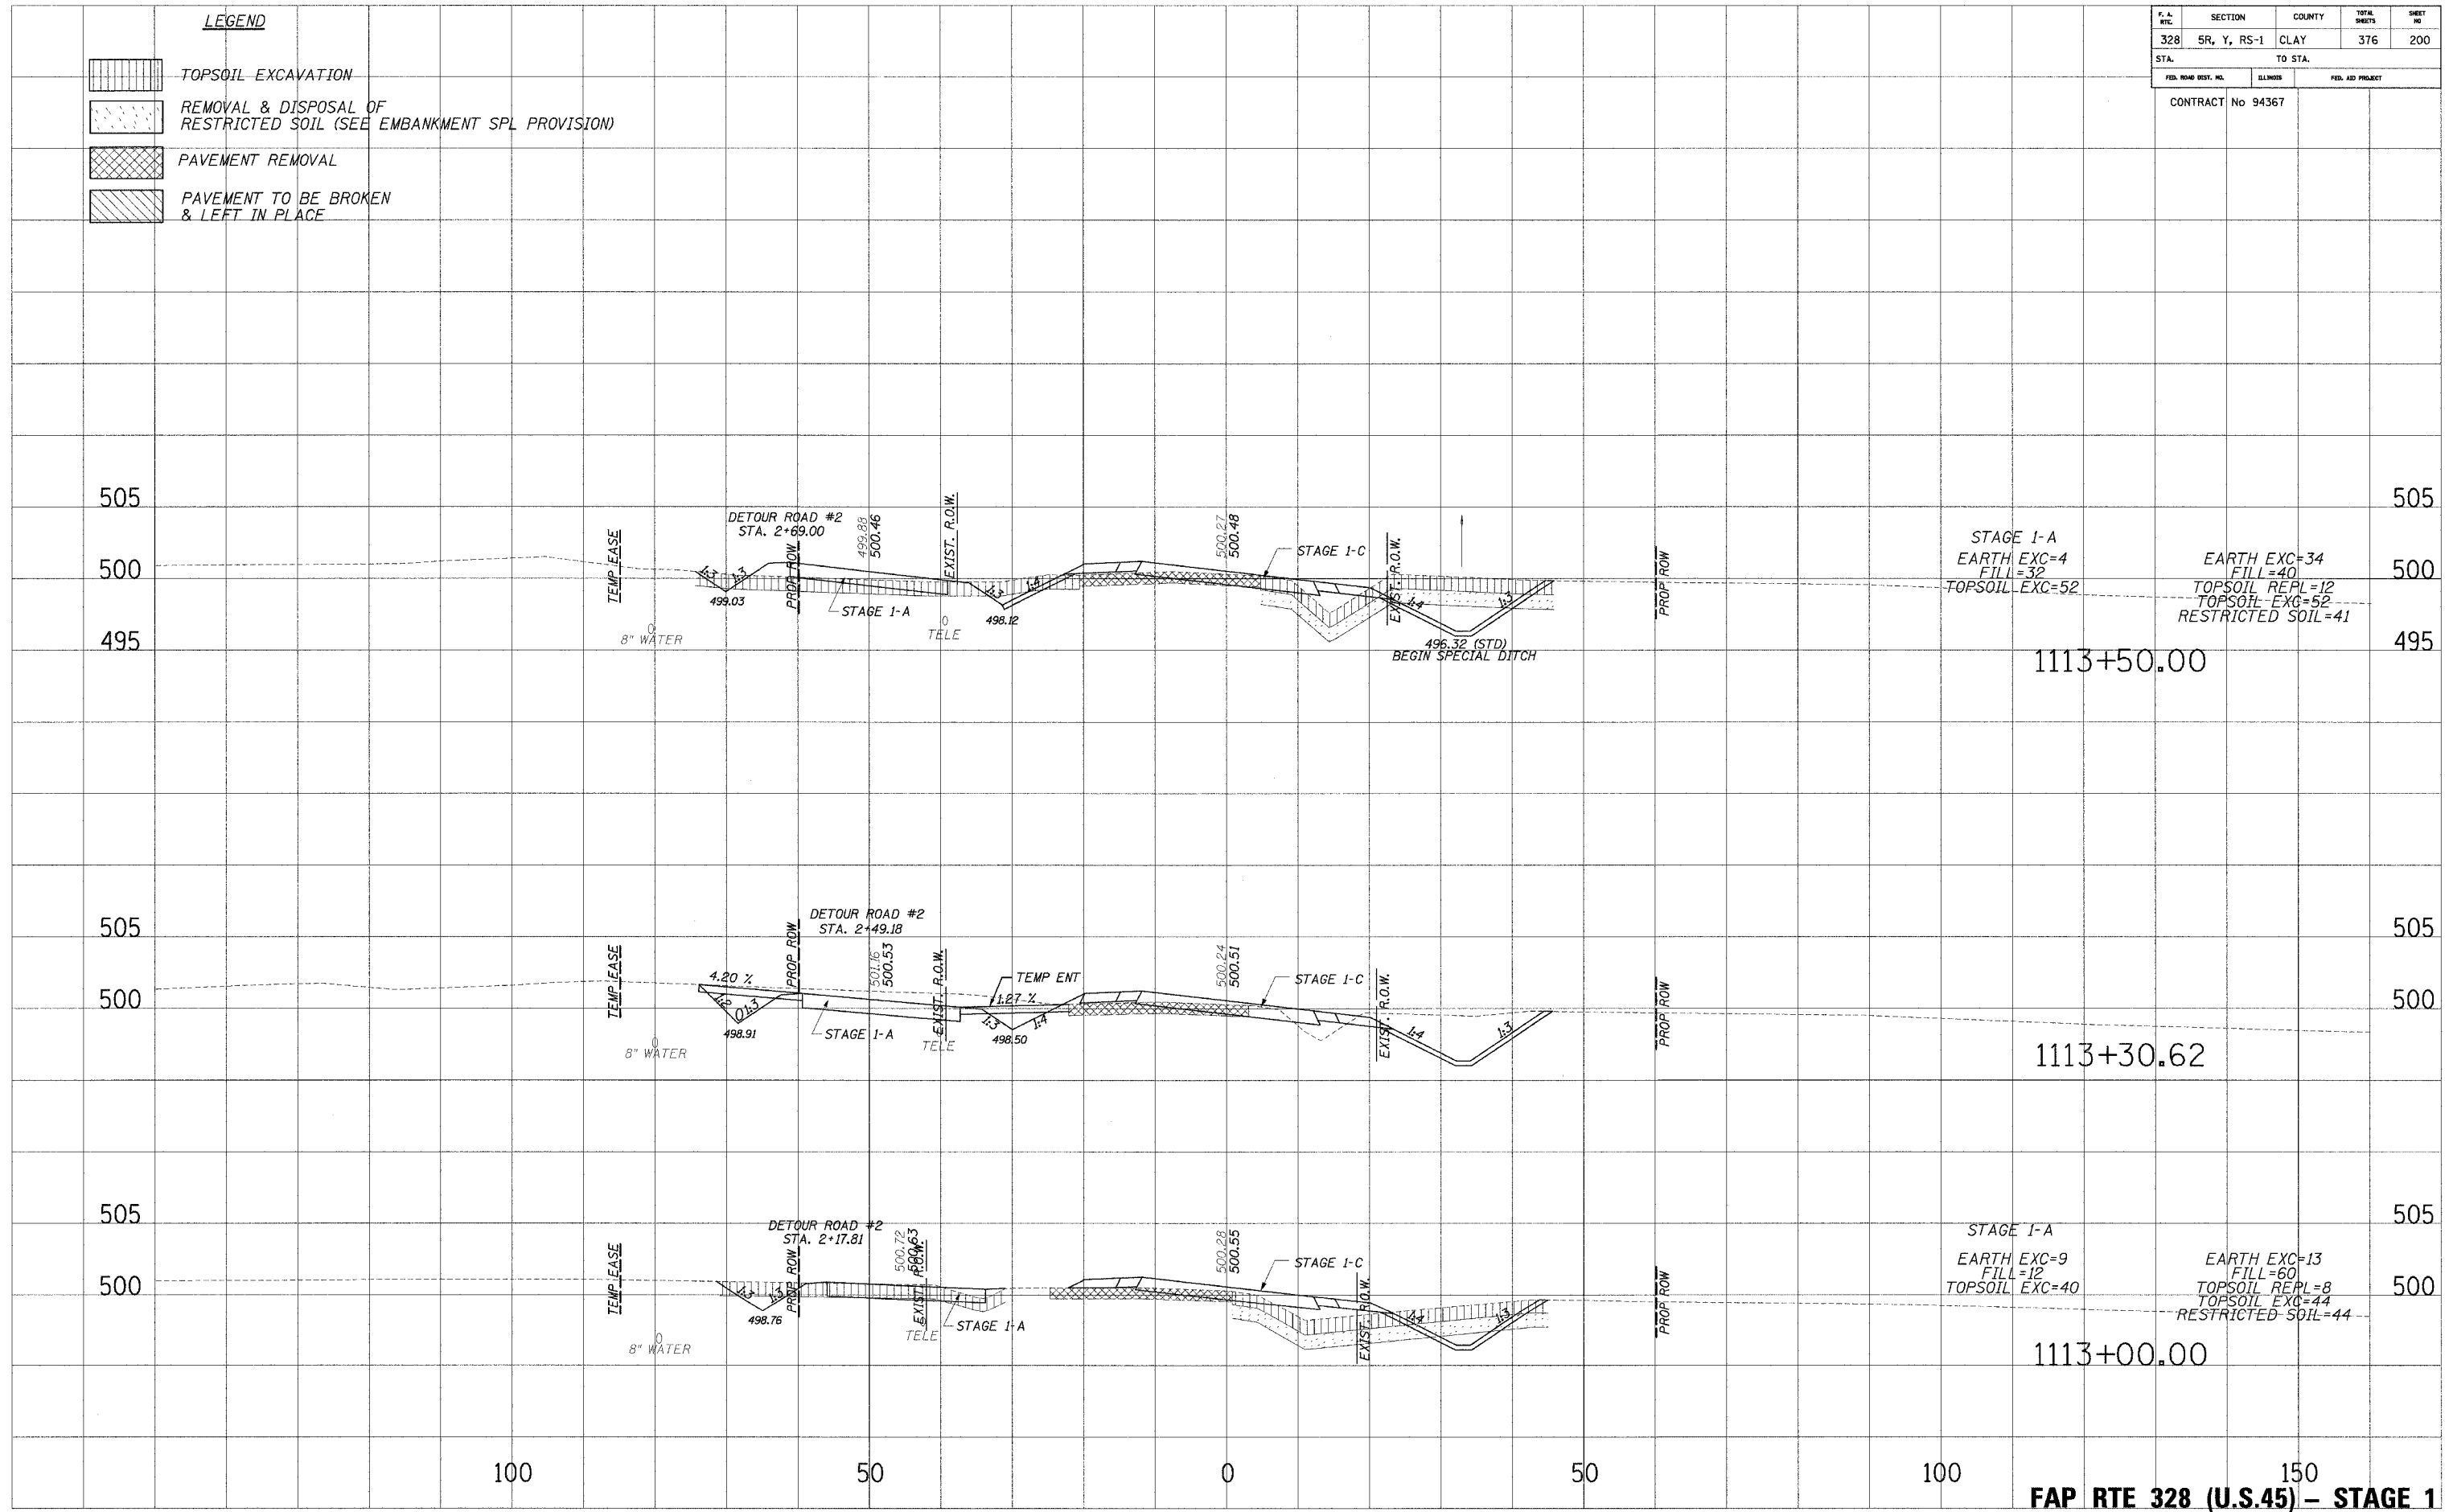

11/12/2004 12:13:44 PM