
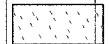

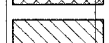
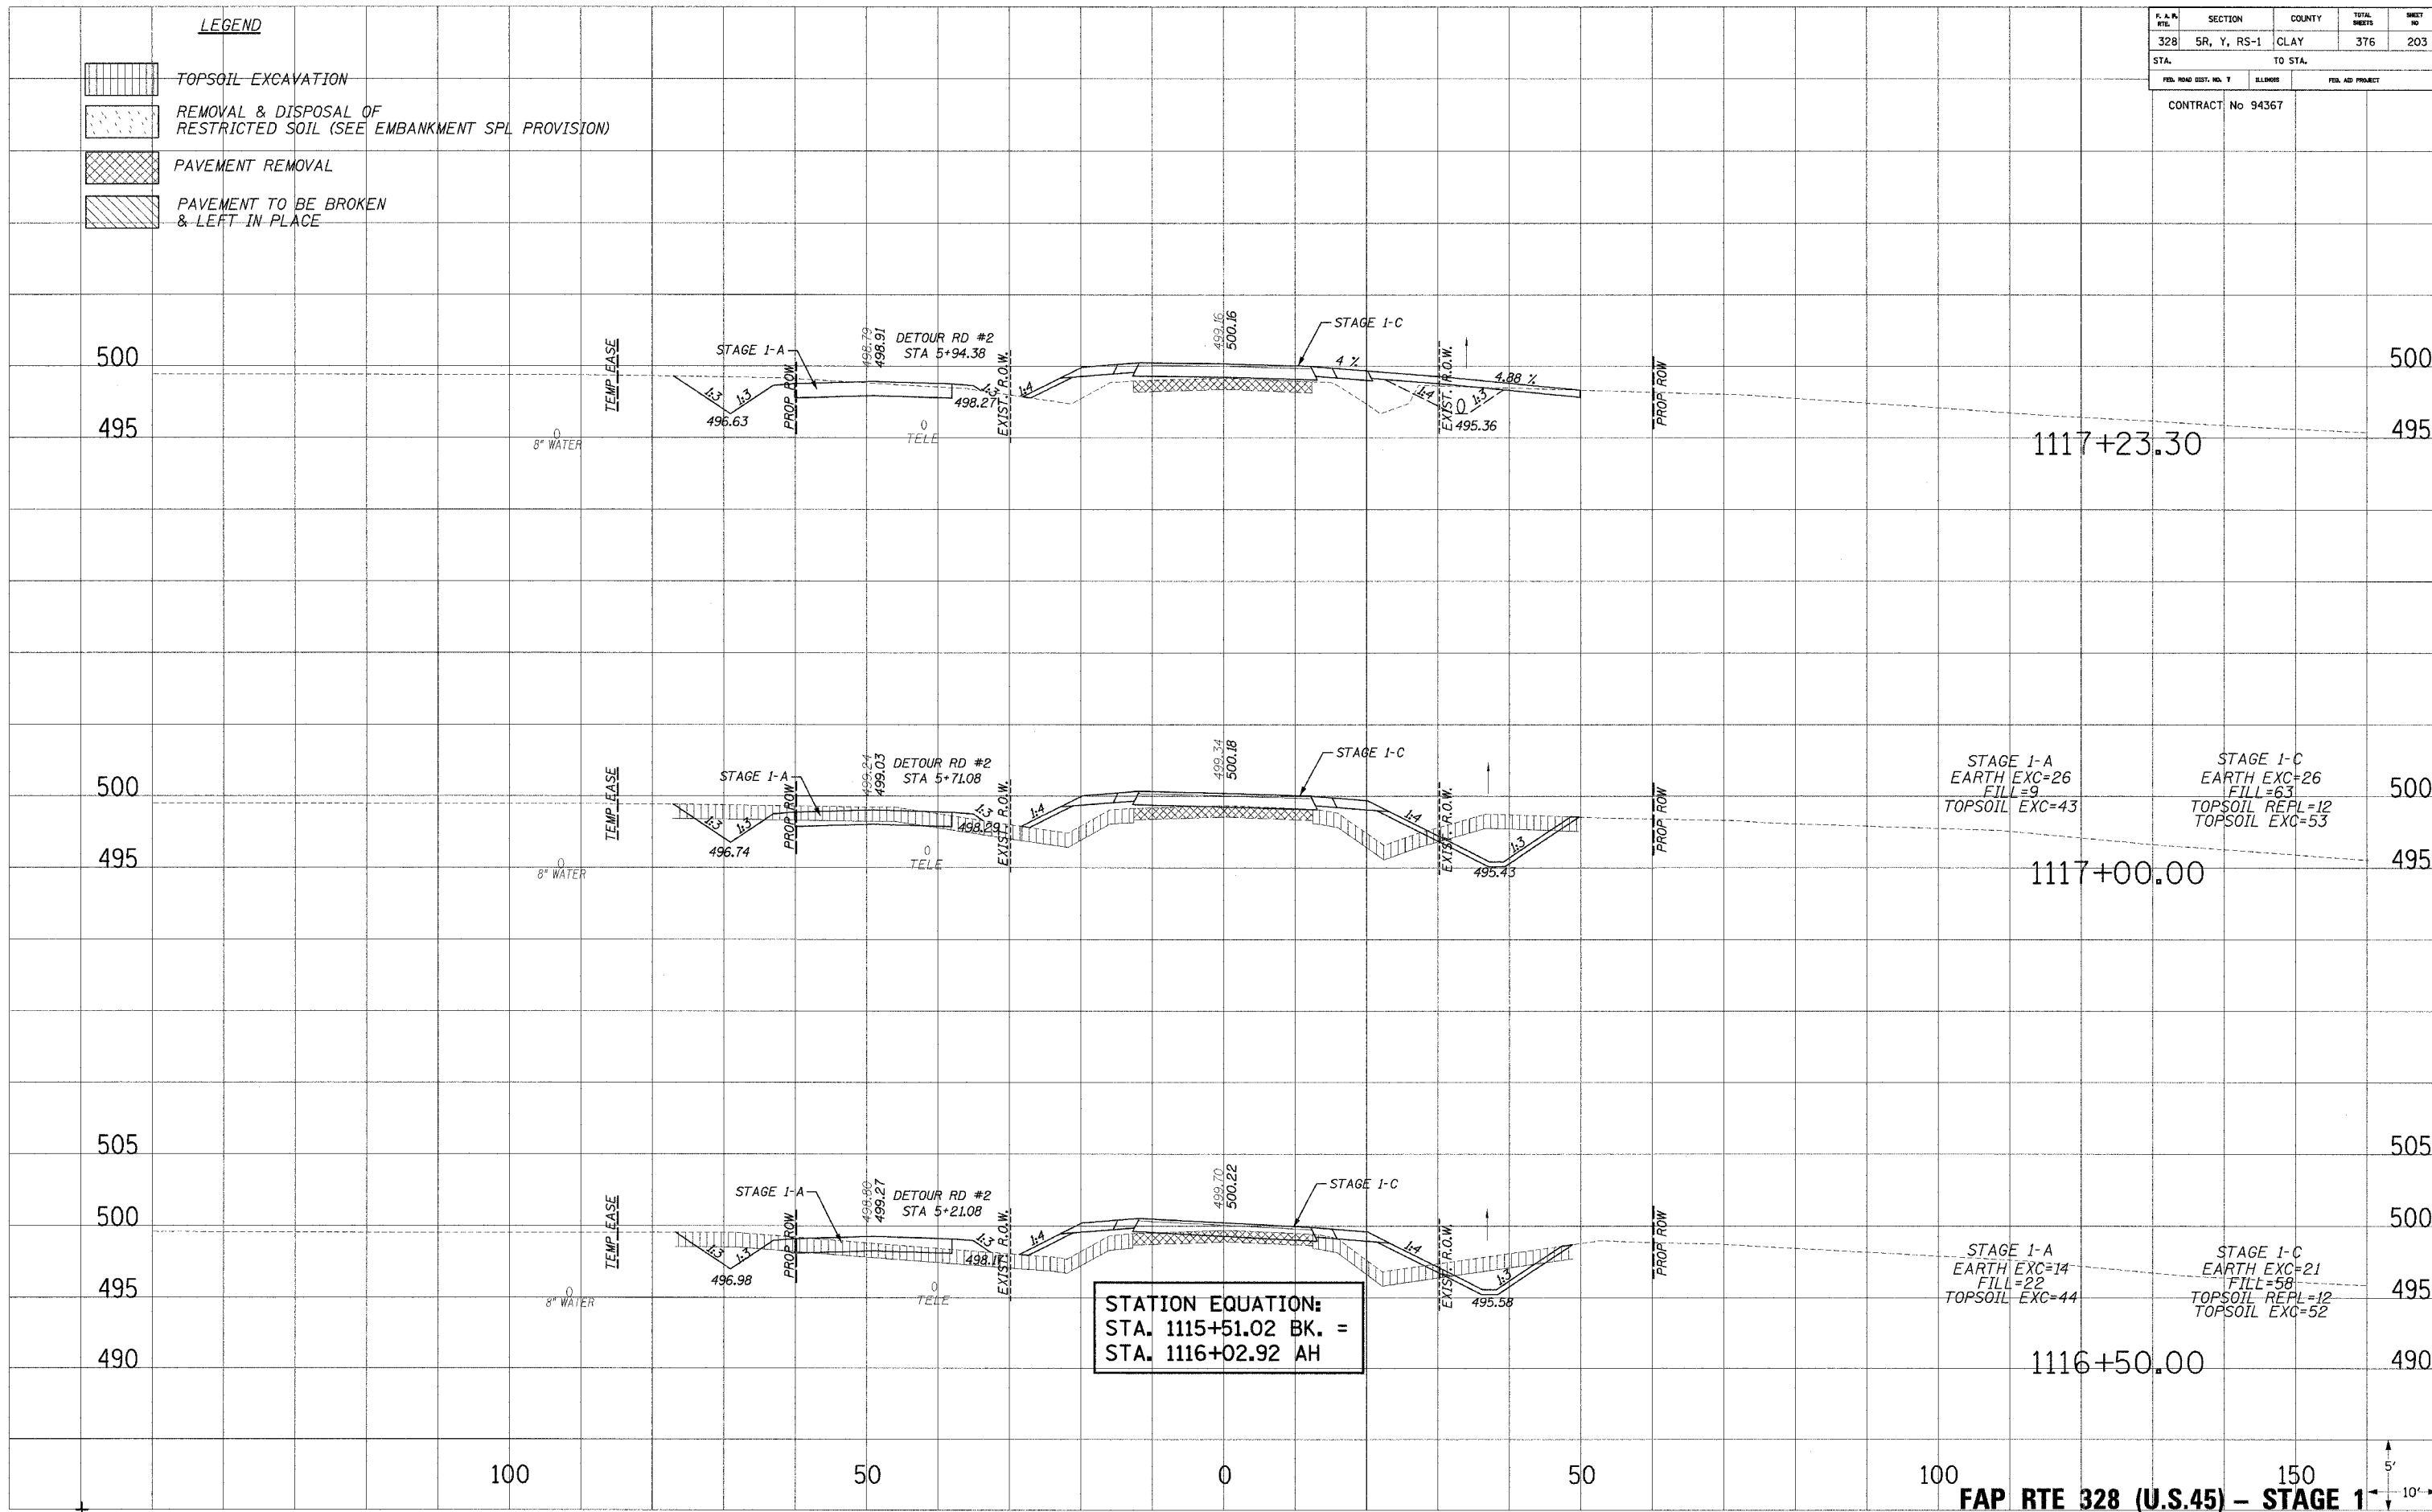


P.L.P. FILE	SECTION	COUNTY	TOTAL SHEETS	SHEET NO
328	5R, Y, RS-1	CLAY	376	203
STA.		TO STA.		
FED. ROAD DIST. NO. 7		ELLIPSE	FED. AID PROJECT	
CONTRACT No 94367				

- LEGEND**
-  TOPSOIL EXCAVATION
 -  REMOVAL & DISPOSAL OF RESTRICTED SOIL (SEE EMBANKMENT SPL PROVISION)
 -  PAVEMENT REMOVAL
 -  PAVEMENT TO BE BROKEN & LEFT IN PLACE

PLOTTED
 NOTE BOOK
 NO.

PLOTTED
 NOTE BOOK
 NO.



STATION EQUATION:
 STA. 1115+51.02 BK. =
 STA. 1116+02.92 AH

STAGE I-A
 EARTH EXC=26
 FILL=9
 TOPSOIL EXC=43

STAGE I-C
 EARTH EXC=26
 FILL=63
 TOPSOIL REPL=12
 TOPSOIL EXC=53

STAGE I-A
 EARTH EXC=14
 FILL=22
 TOPSOIL EXC=44

STAGE I-C
 EARTH EXC=21
 FILL=58
 TOPSOIL REPL=12
 TOPSOIL EXC=52

FAP RTE 328 (U.S.45) - STAGE 1

12/12/2004 8:52:20 PM