
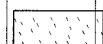

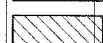
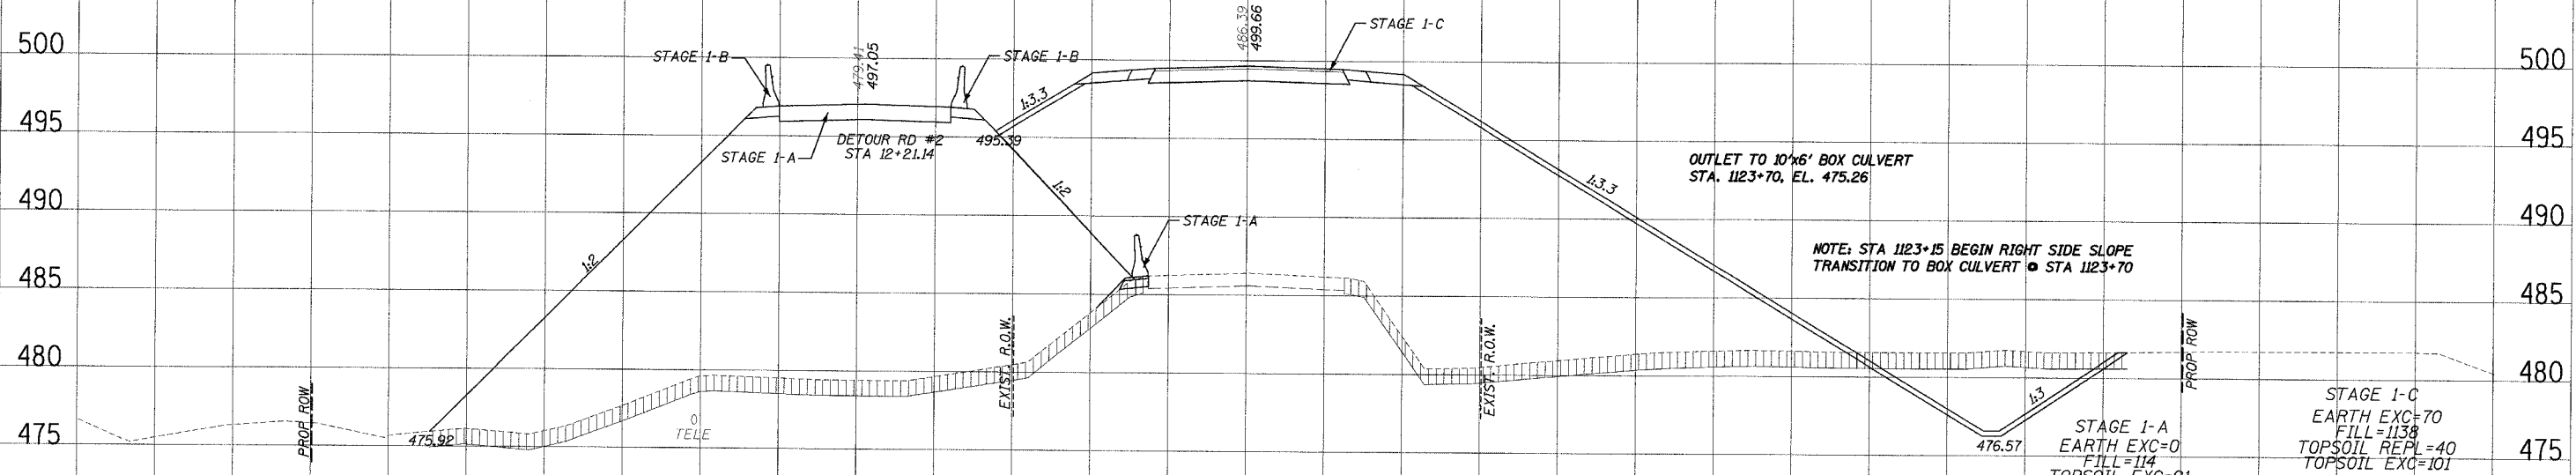
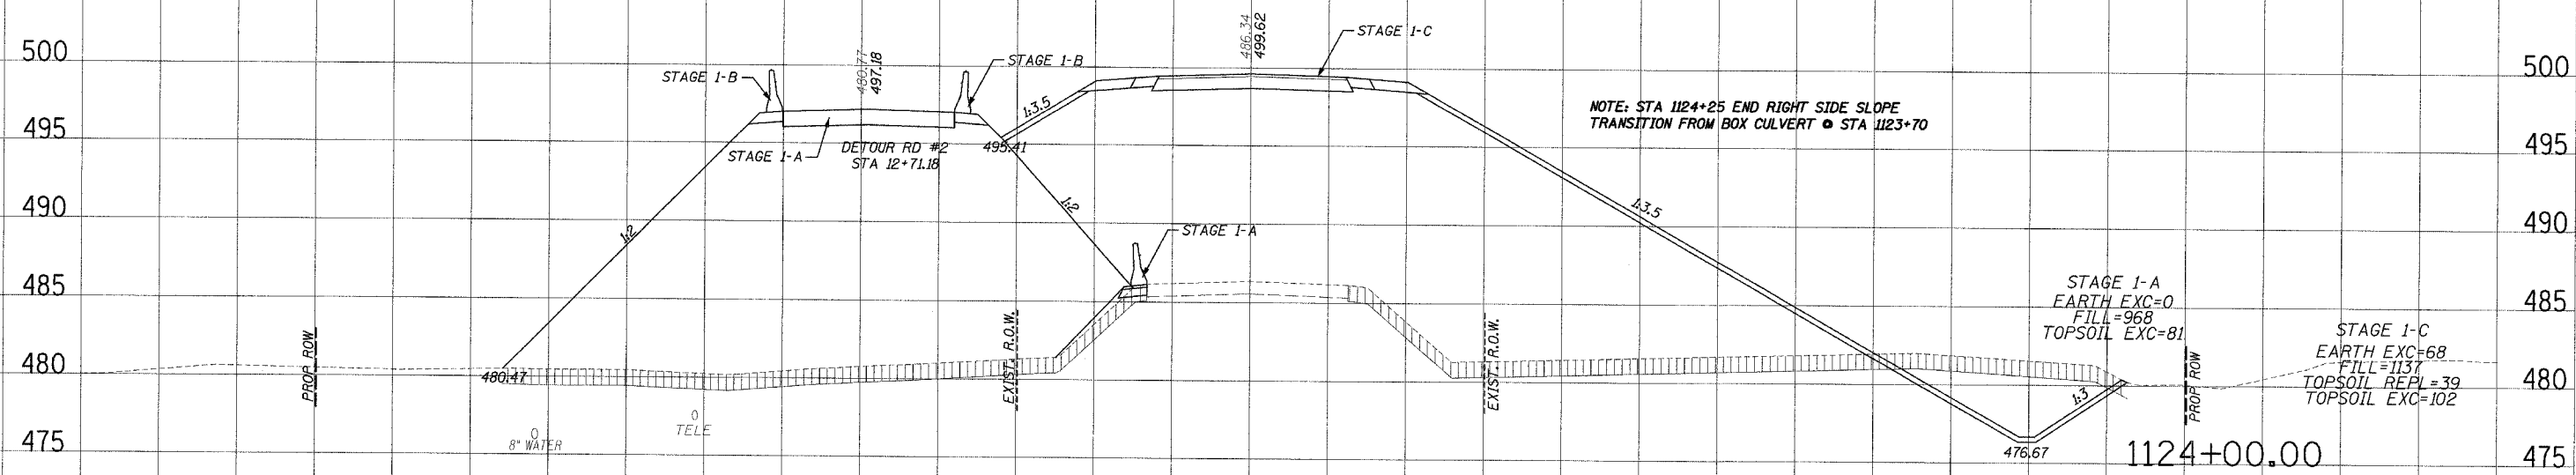


LEGEND

-  TOPSOIL EXCAVATION
-  REMOVAL & DISPOSAL OF RESTRICTED SOIL (SEE EMBANKMENT SPL PROVISION)
-  PAVEMENT REMOVAL
-  PAVEMENT TO BE BROKEN & LEFT IN PLACE

F. A. RITE.	SECTION	COUNTY	TOTAL SHEETS	SHEET NO.
328	5R, Y, RS-1	CLAY	376	209
STA.		TO STA.		
FED. ROAD DIST. NO.	SUBNO.	FED. AID PROJECT		

CONTRACT No 94367



100 50 0 50 100 150

FAP RTE 328 (U.S.45) - STAGE 1

5' 10'

PLOTTED
 NOTE BOOK
 NO.

PLOTTED
 NOTE BOOK
 NO.