
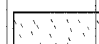

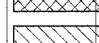



P.A. RITE	SECTION	COUNTY	TOTAL SHEETS	SHEET NO
328	5R, Y, RS-1	CLAY	376	221
STA.		TO STA.		
FED. ROAD DIST. NO.		BLINKS		FED. AID PROJECT
CONTRACT No 94367				

LEGEND


-  TOPSOIL EXCAVATION
-  REMOVAL & DISPOSAL OF RESTRICTED SOIL (SEE EMBANKMENT SPL PROVISION)
-  PAVEMENT REMOVAL
-  PAVEMENT TO BE BROKEN & LEFT IN PLACE

PLOTTED FROM THE
 NOTE BOOK
 AREAS CHECKED
 NO.

PLOTTED FROM THE
 NOTE BOOK
 AREAS CHECKED
 NO.

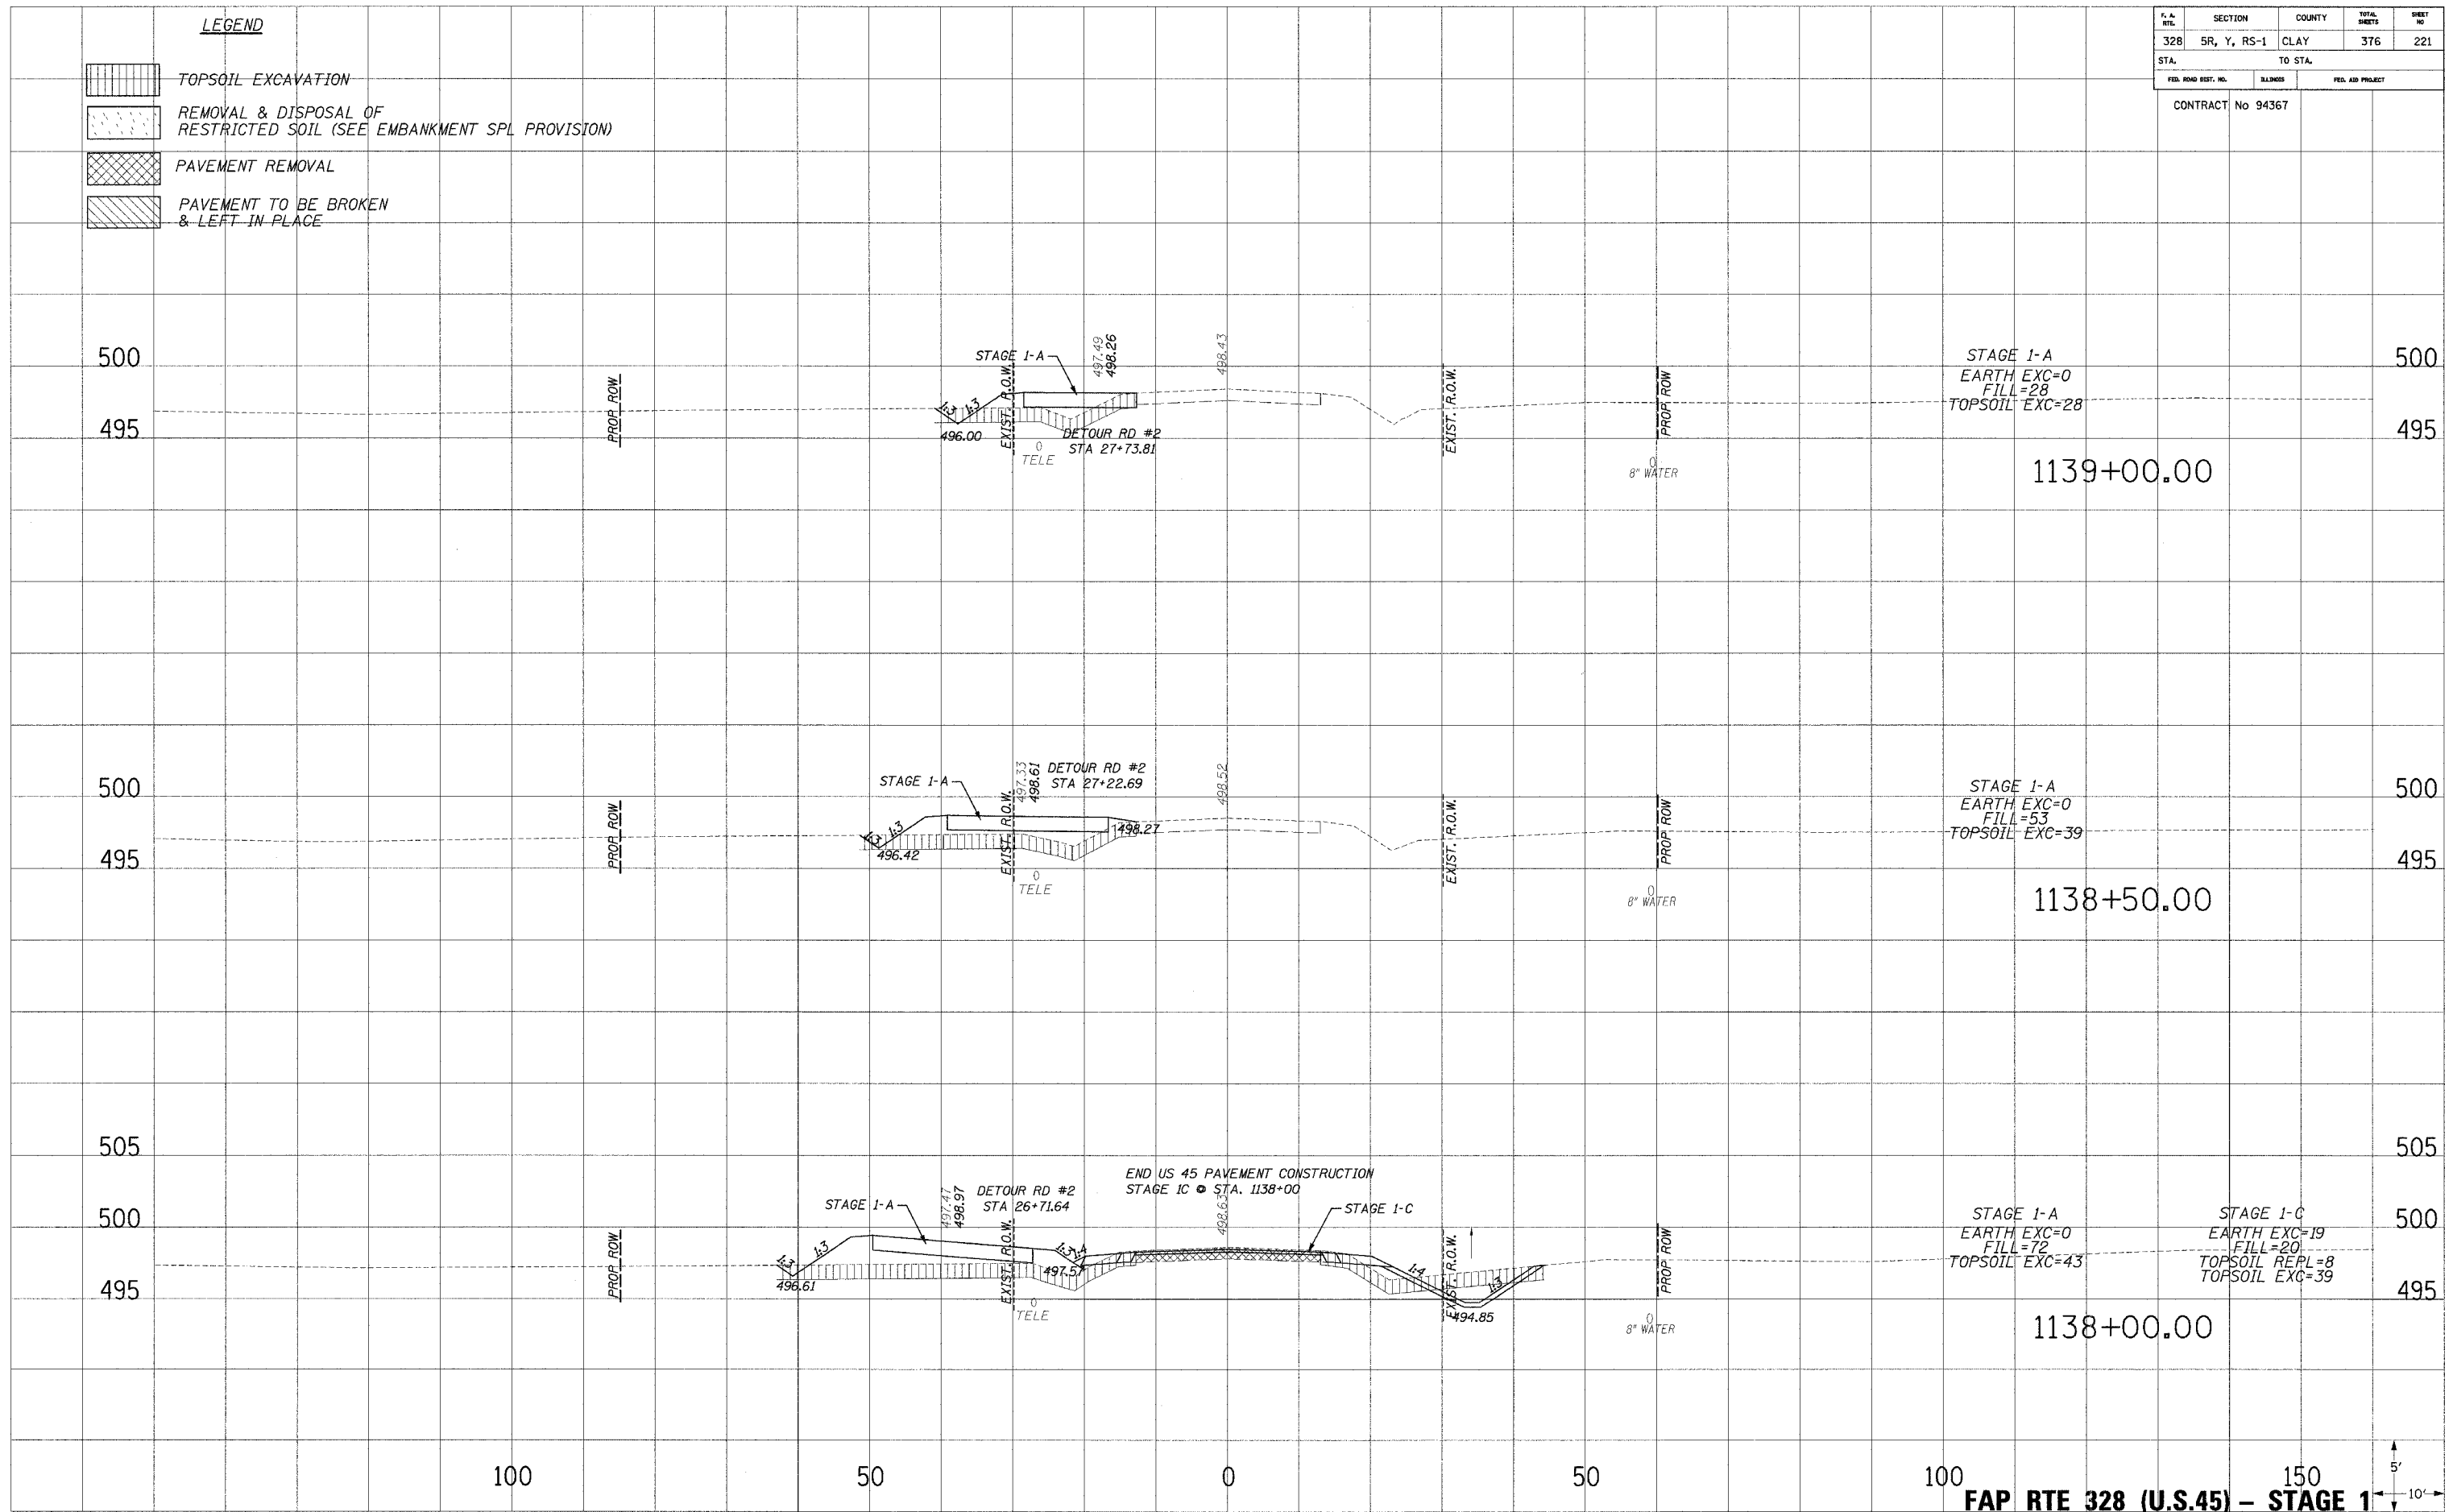

100 150
FAP RTE 328 (U.S.45) - STAGE 1

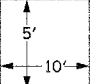

12/12/2004 5:03:26 PM