
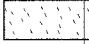

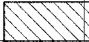
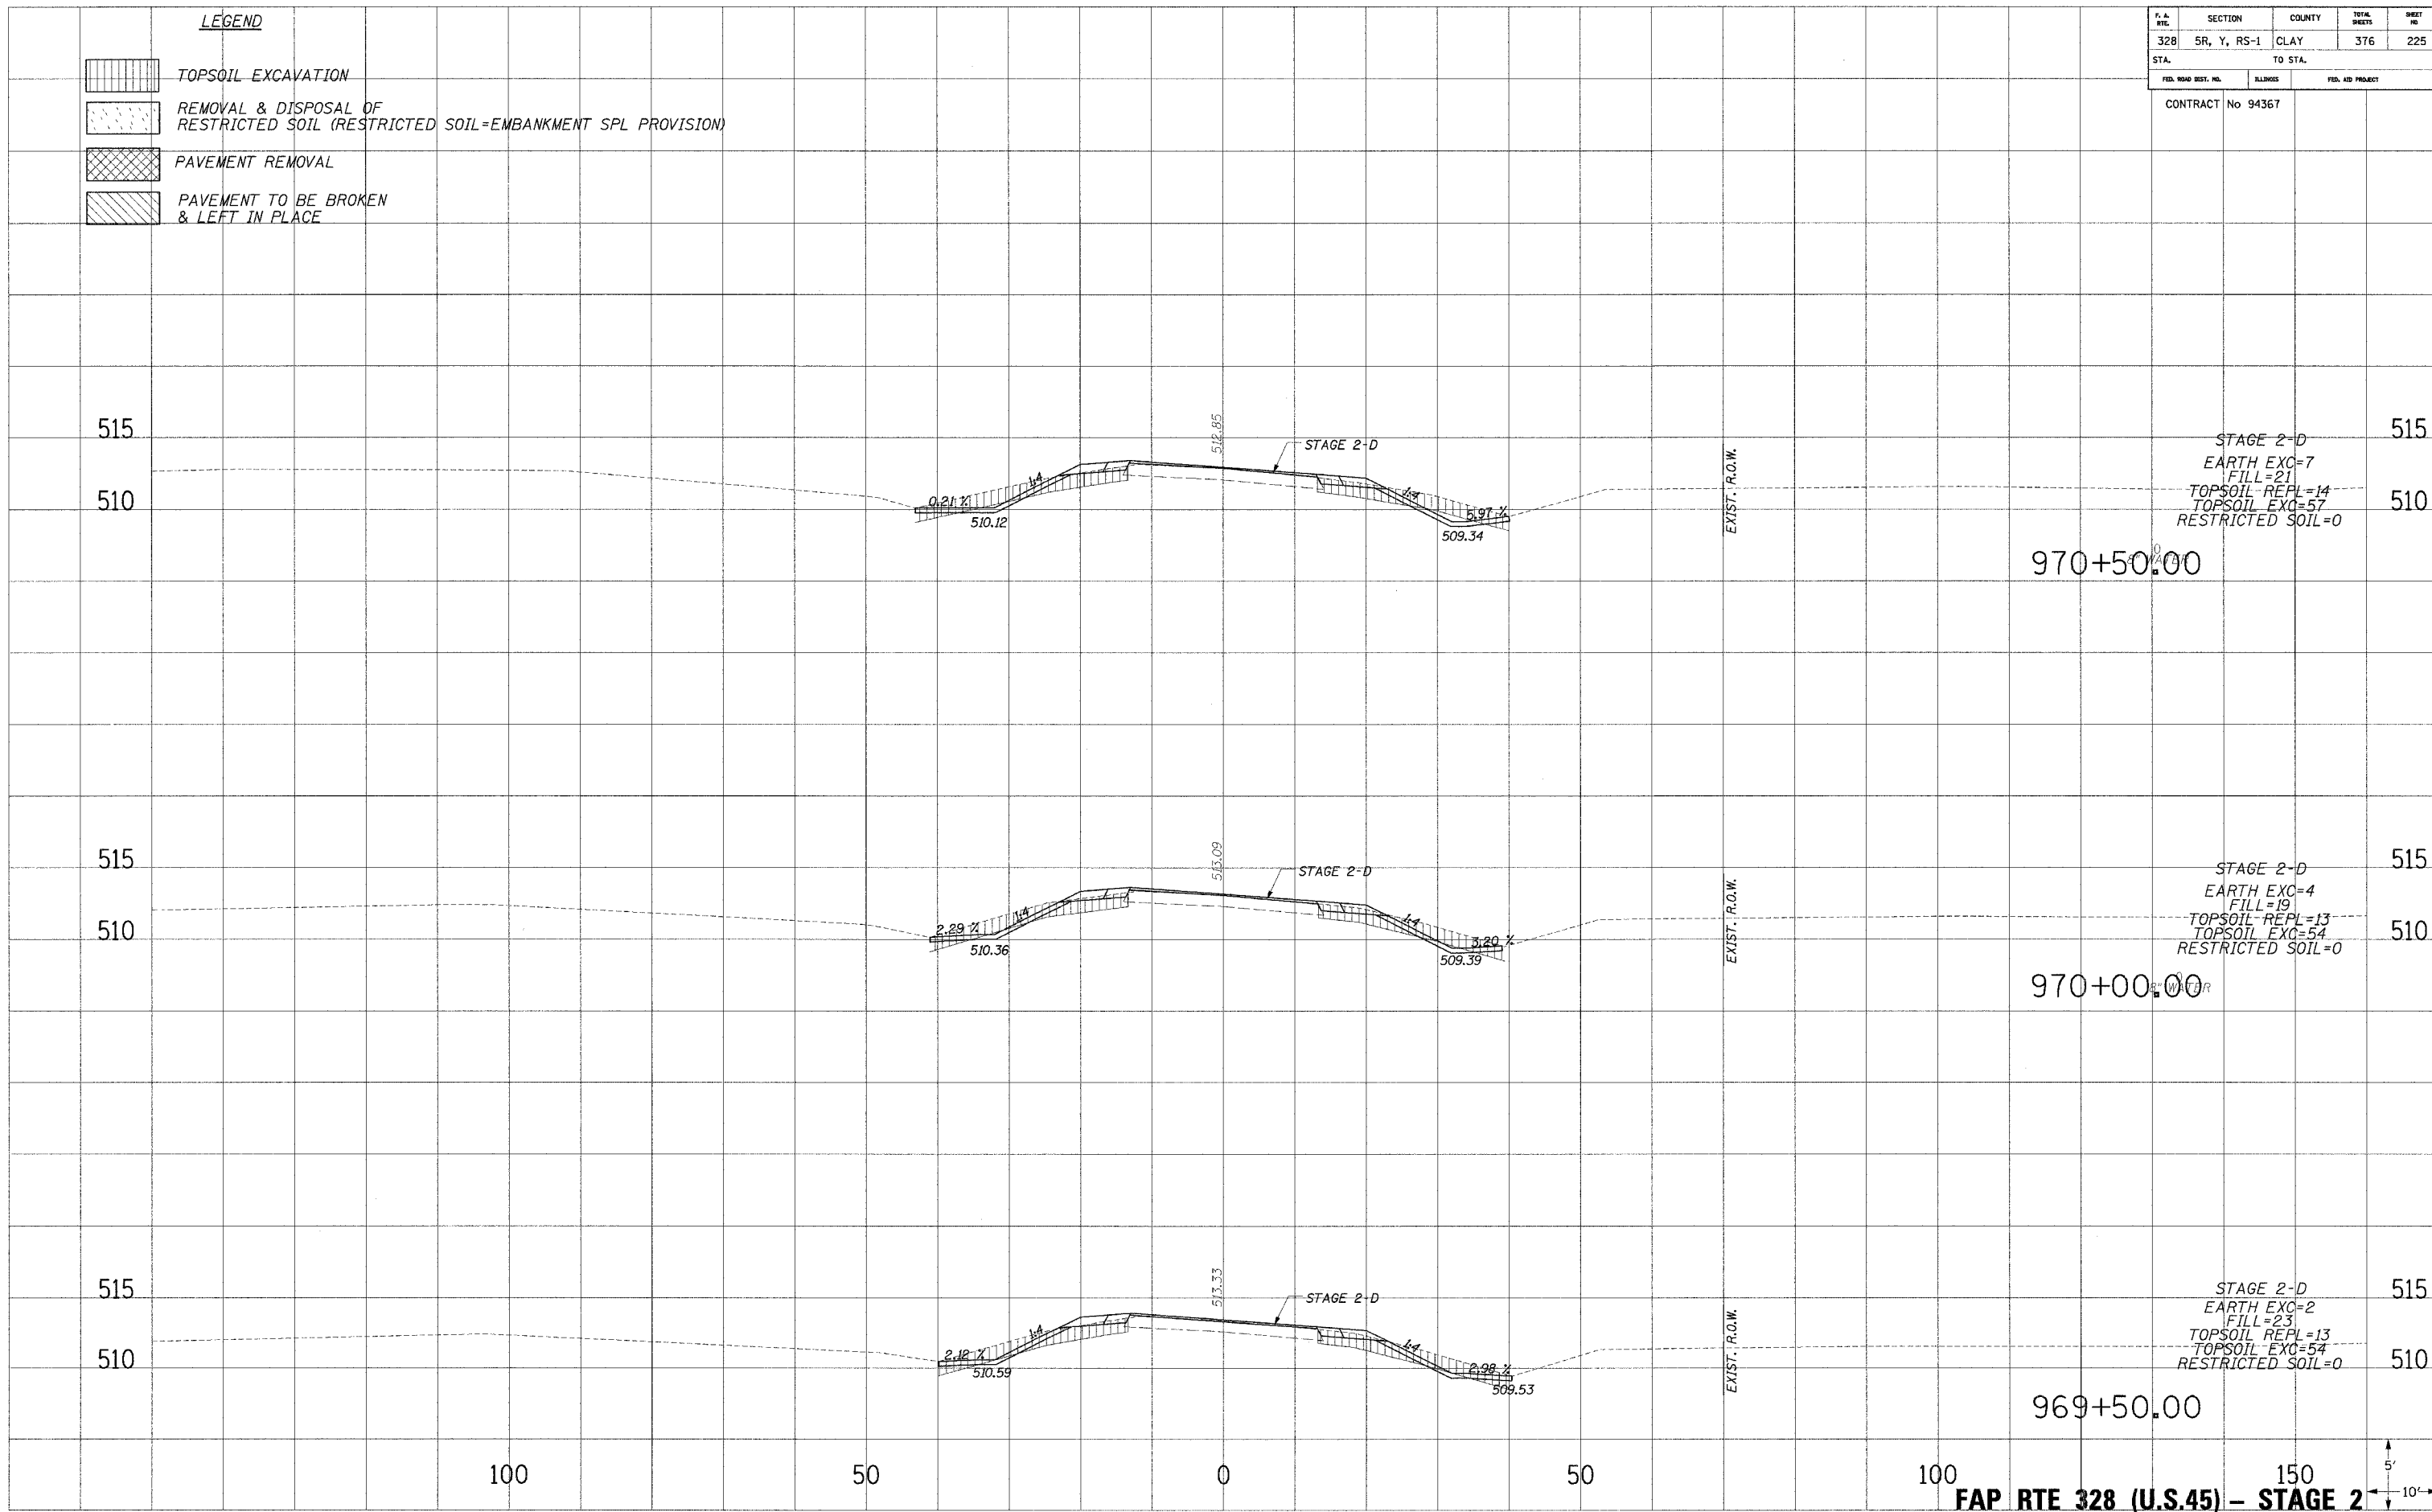


F. A. NO.	SECTION	COUNTY	TOTAL SHEETS	SHEET NO.
328	5R, Y, RS-1	CLAY	376	225
STA.		TO STA.		
FED. ROAD DIST. NO.		MILES		FED. AID PROJECT
CONTRACT No 94367				

- LEGEND**
-  TOPSOIL EXCAVATION
  -  REMOVAL & DISPOSAL OF RESTRICTED SOIL (RESTRICTED SOIL=EMBANKMENT SPL PROVISION)
  -  PAVEMENT REMOVAL
  -  PAVEMENT TO BE BROKEN & LEFT IN PLACE

PLOTTED  
DATE  
NOTE BOOK  
NO.

PLOTTED  
DATE  
NOTE BOOK  
NO.



FAP RTE 328 (U.S.45) - STAGE 2

