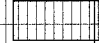
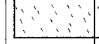

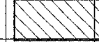


LEGEND


-  TOPSOIL EXCAVATION
-  REMOVAL & DISPOSAL OF RESTRICTED SOIL (RESTRICTED SOIL=EMBANKMENT SPL PROVISION)
-  PAVEMENT REMOVAL
-  PAVEMENT TO BE BROKEN & LEFT IN PLACE

| F.A. DIST. | SECTION | COUNTY | TOTAL SHEETS | SHEET NO. |
|---------------------|-------------|-------------------|--------------|------------------|
| 328 | 5R, Y, RS-1 | CLAY | 376 | 226 |
| STA. | | TO STA. | | |
| FED. ROAD DIST. NO. | | MILES | | FED. AID PROJECT |
| | | CONTRACT No 94367 | | |

PLOTTED
 DATE
 AREAS
 CHECKED

PLOTTED
 DATE
 AREAS
 CHECKED

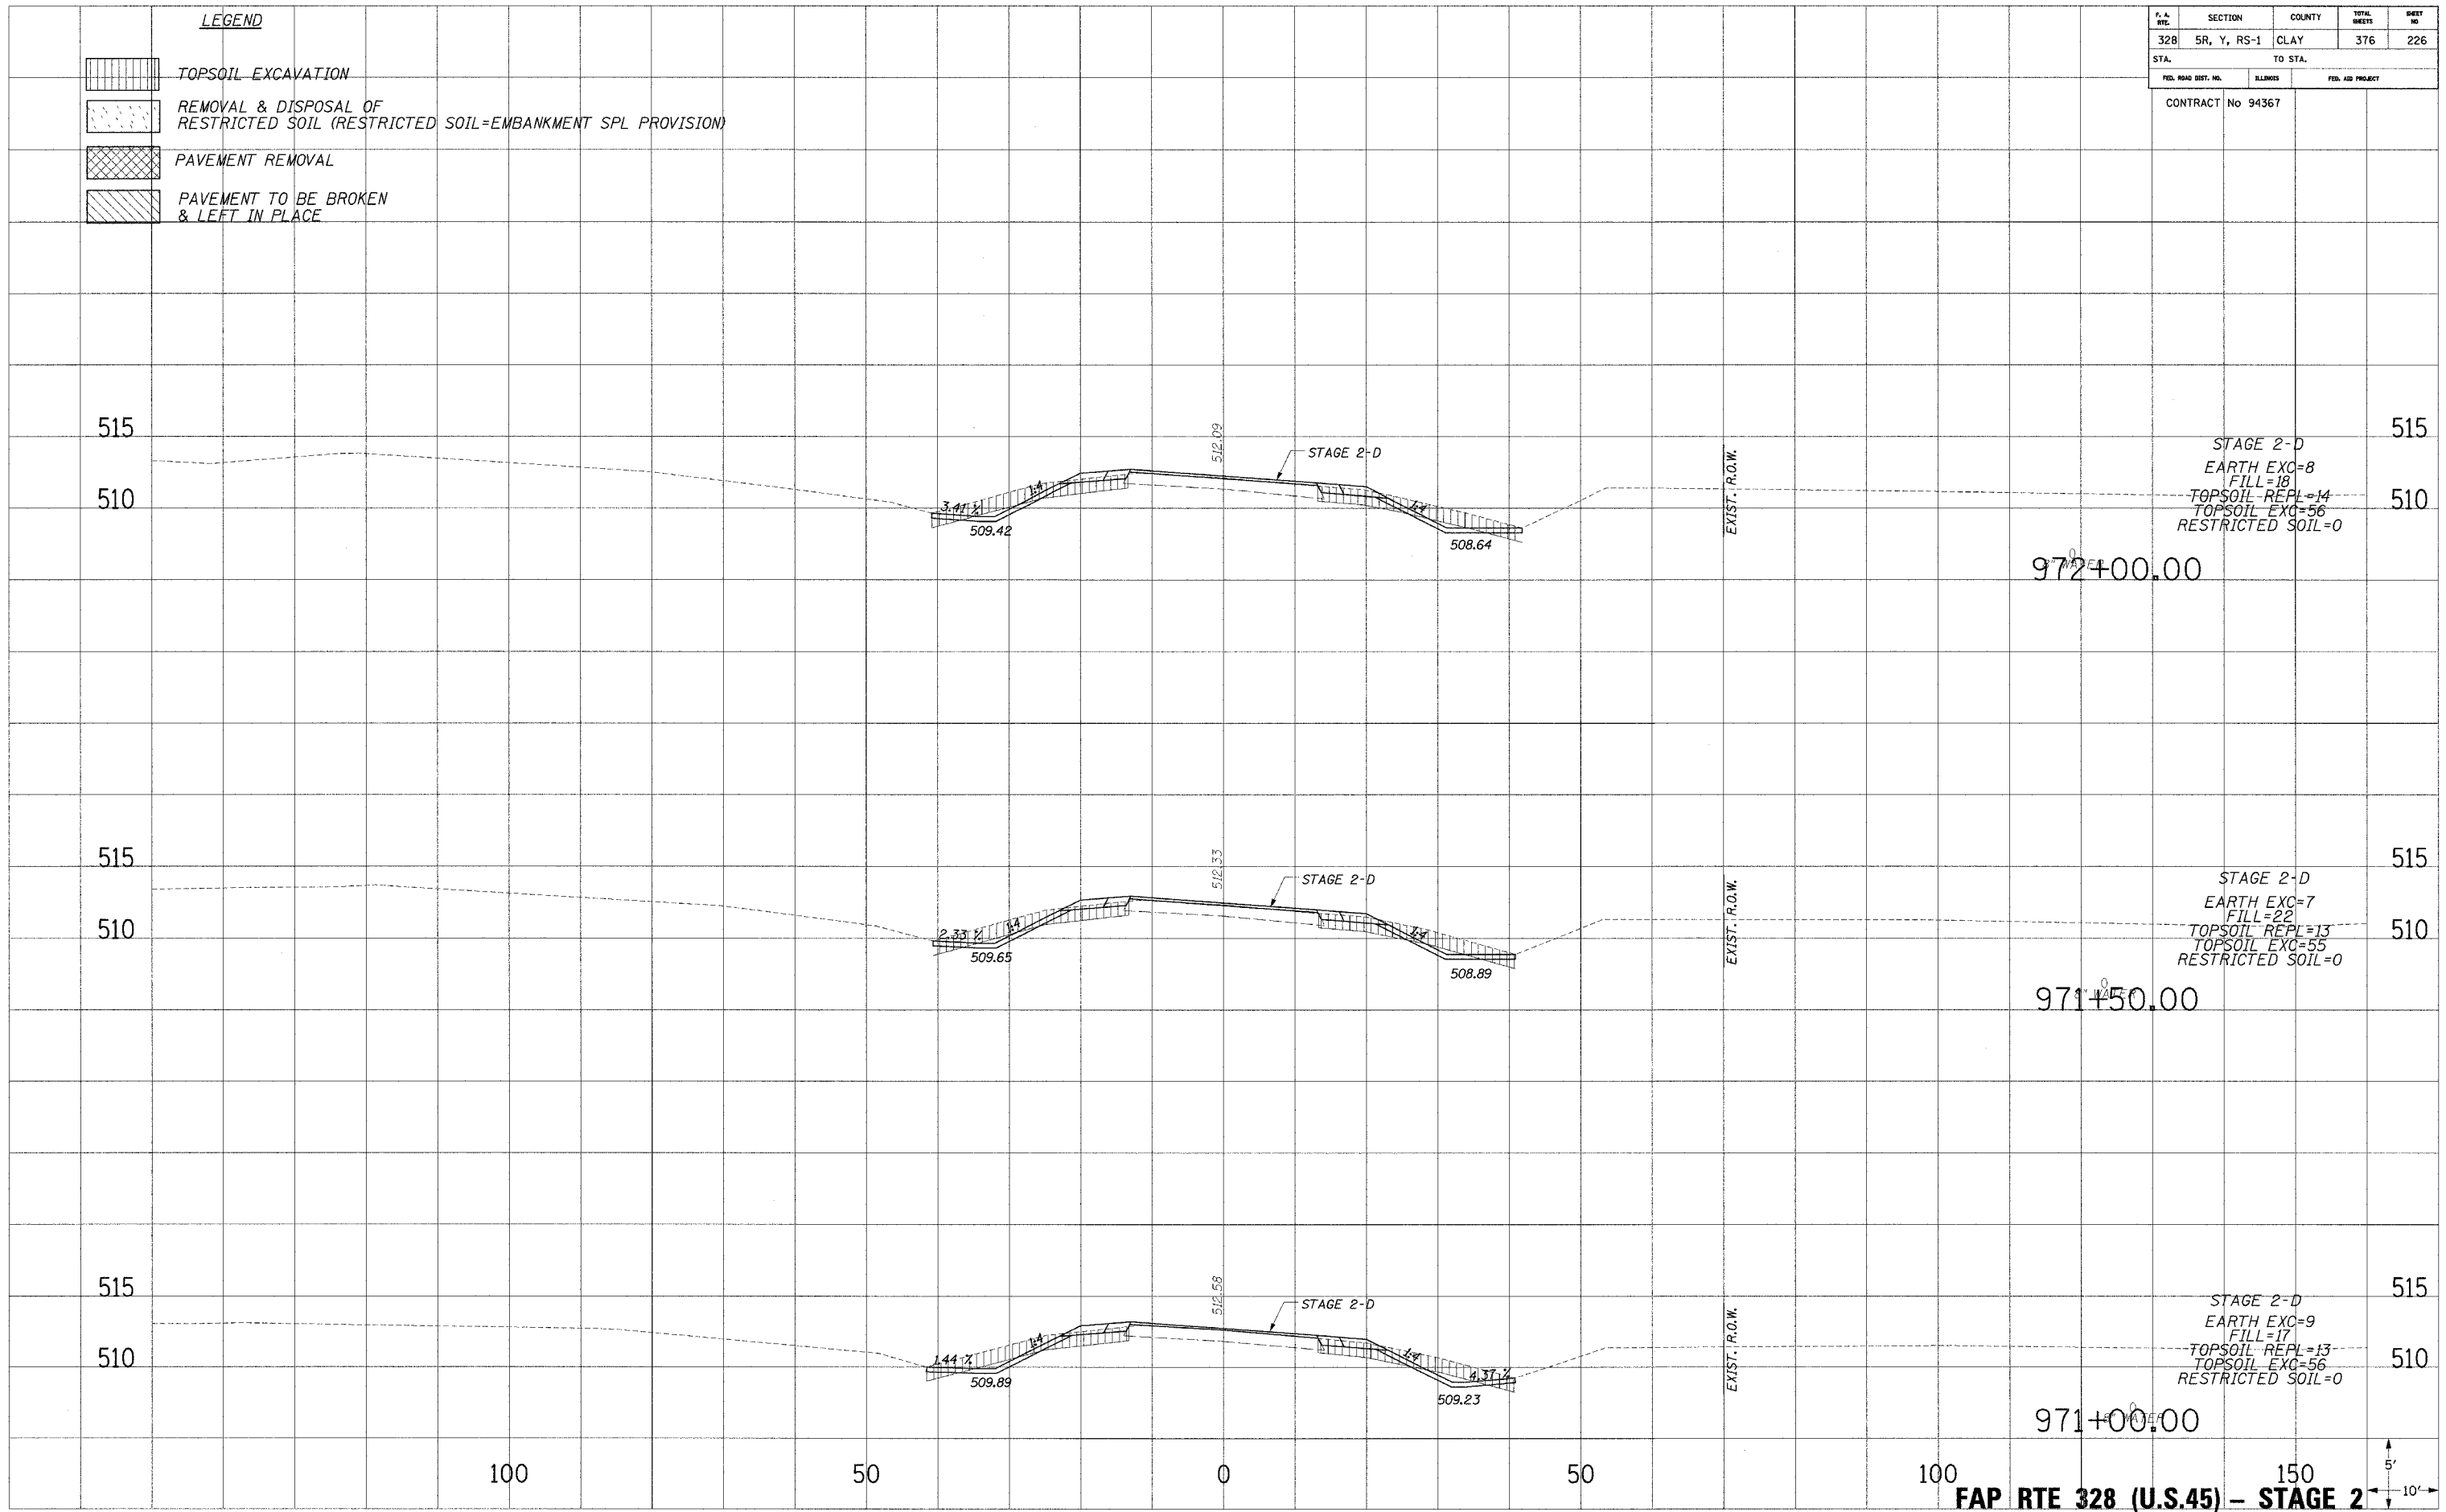PLOTTED
 DATE
 AREAS
 CHECKED



FAP RTE 328 (U.S.45) - STAGE 2

12/13/2004 8:17:16 AM