
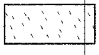

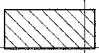



F.A. SHE.	SECTION	COUNTY	TOTAL SHEETS	SHEET NO.
328	5R, Y, RS-1	CLAY	376	227
STA.		TO STA.		
FED. ROAD DIST. NO.		MILEPOST		FED. AID PROJECT
CONTRACT		No 94367		

- LEGEND**
-  TOPSOIL EXCAVATION
 -  REMOVAL & DISPOSAL OF RESTRICTED SOIL (RESTRICTED SOIL=EMBANKMENT SPL PROVISION)
 -  PAVEMENT REMOVAL
 -  PAVEMENT TO BE BROKEN & LEFT IN PLACE

PLOTTED: _____
 DATE: _____
 NOTE BOOK NO.: _____
 AREAS CHECKED: _____

PLOTTED: _____
 DATE: _____
 NOTE BOOK NO.: _____
 AREAS CHECKED: _____

PLOTTED: _____
 DATE: _____
 NOTE BOOK NO.: _____
 AREAS CHECKED: _____

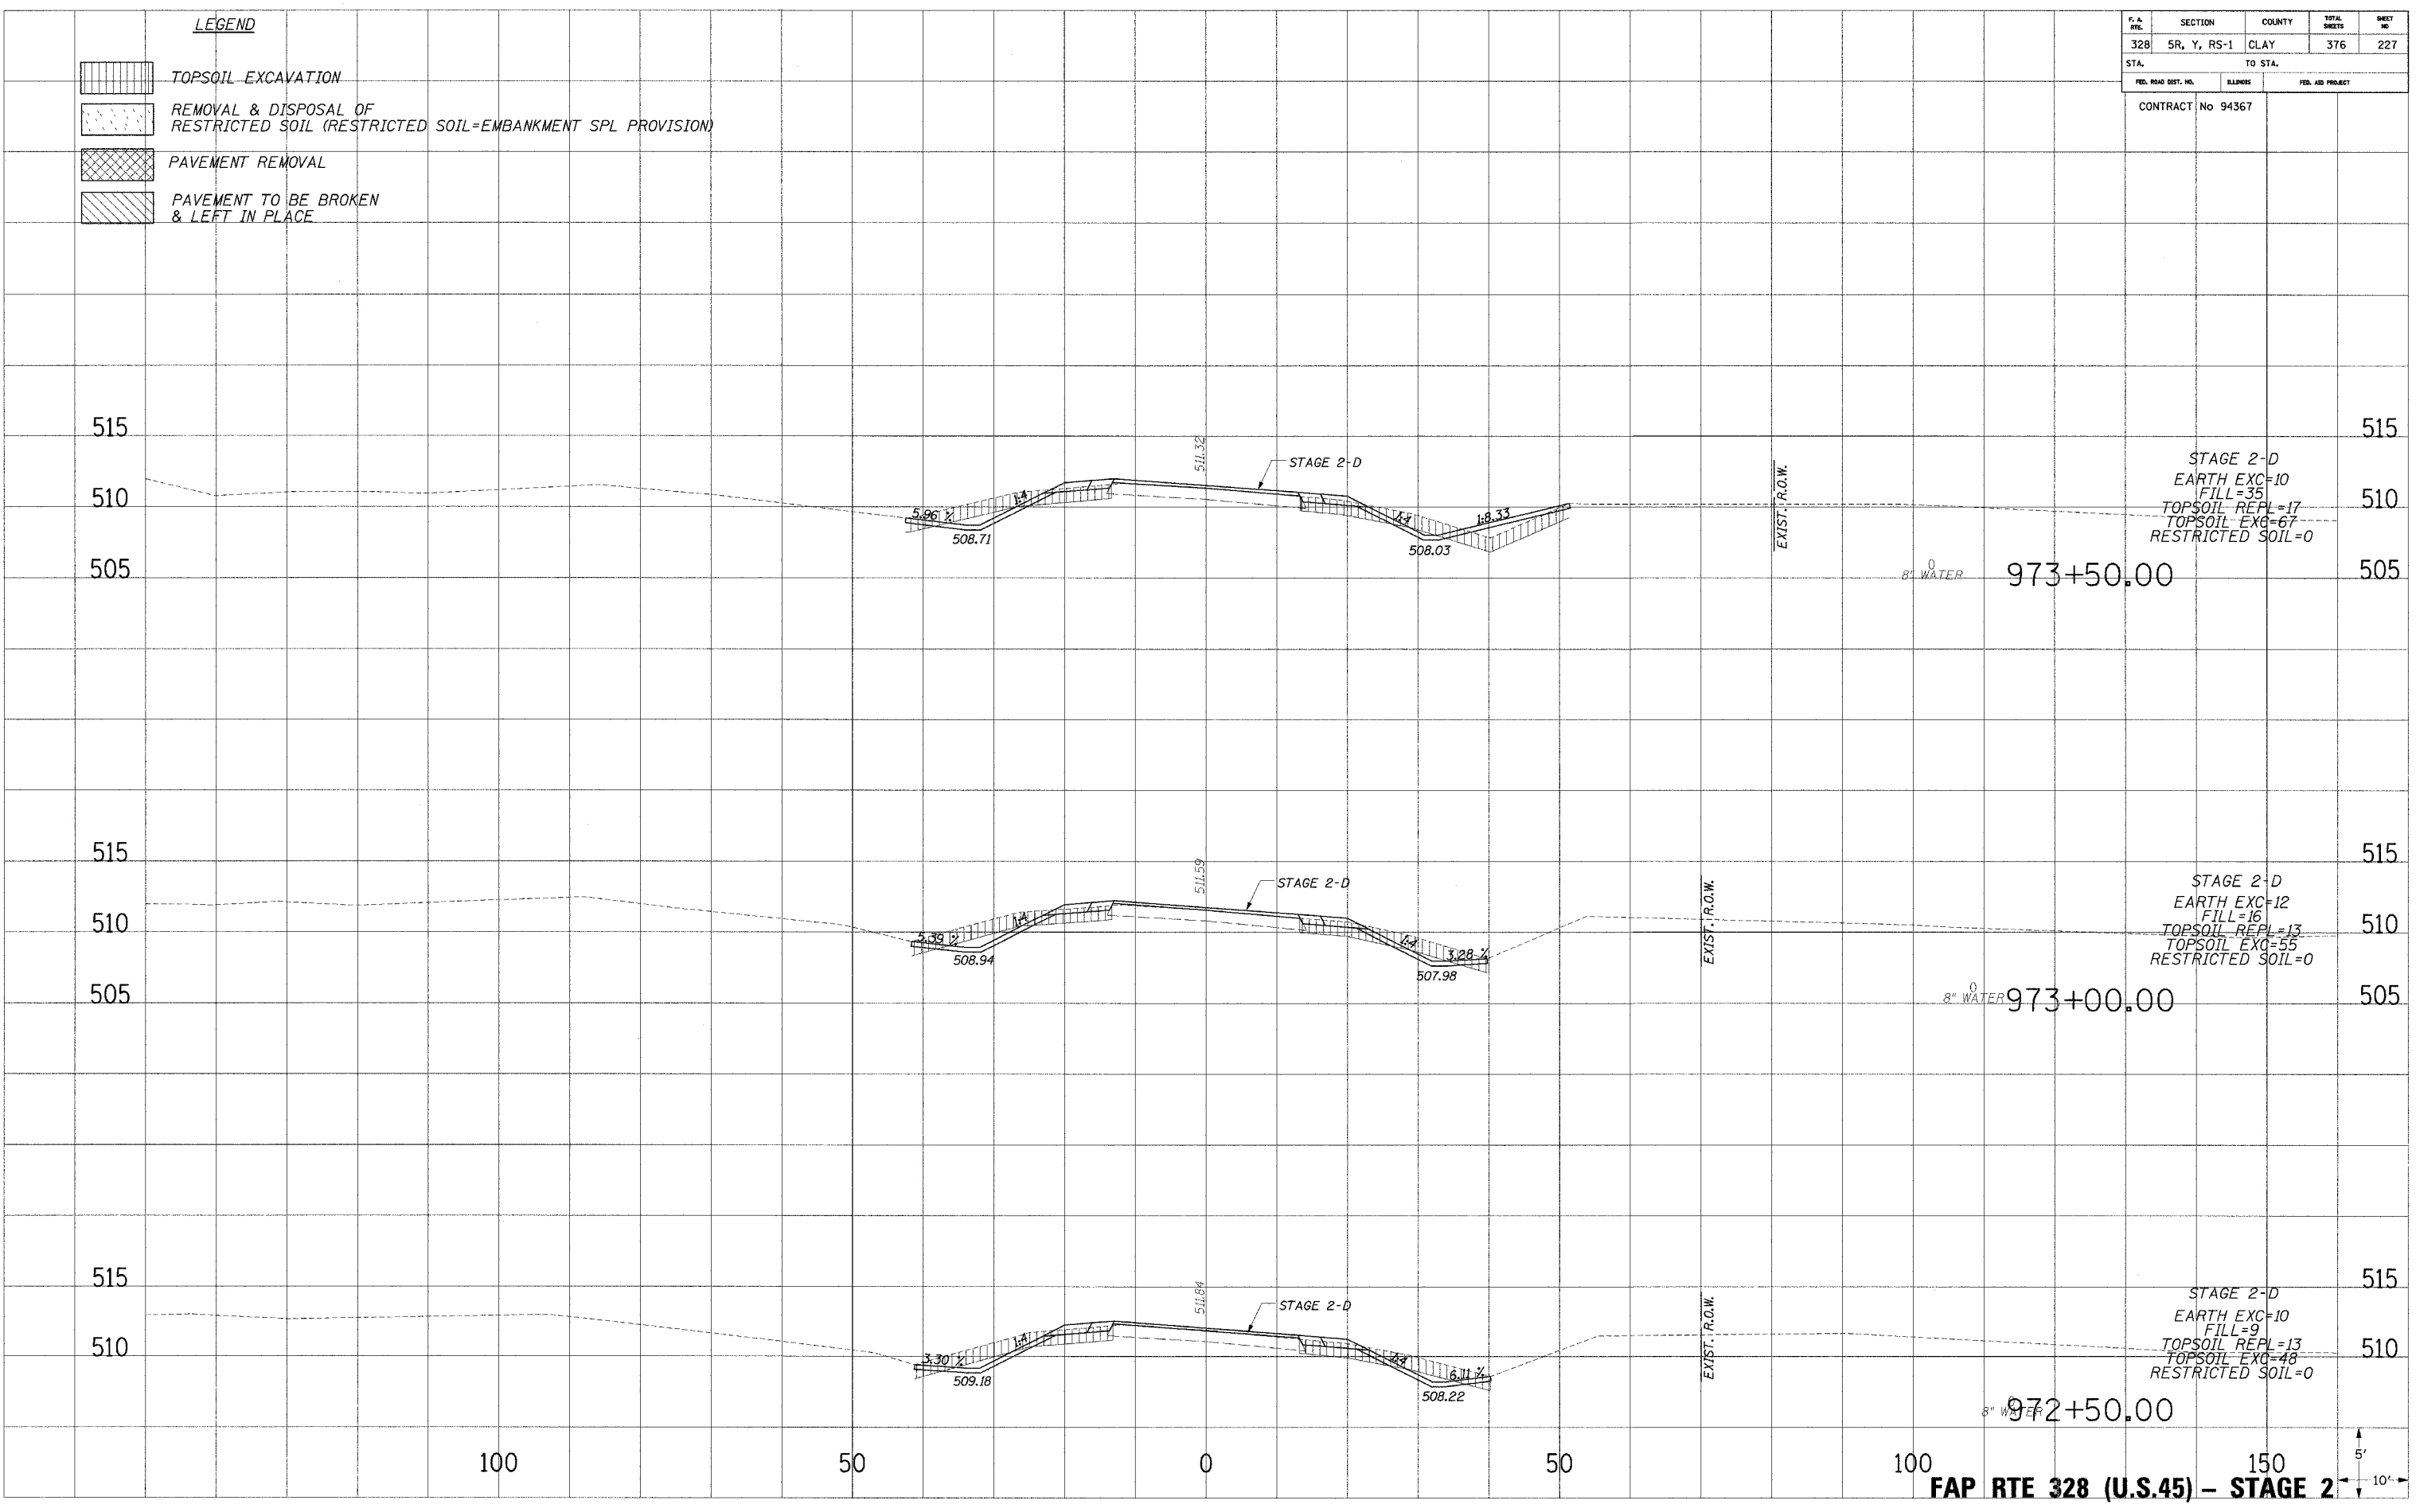

5'
 10'
FAP RTE 328 (U.S.45) - STAGE 2

V:\M\31596-18.dwg 12/17/2004 6:17:16 AM