
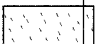

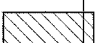
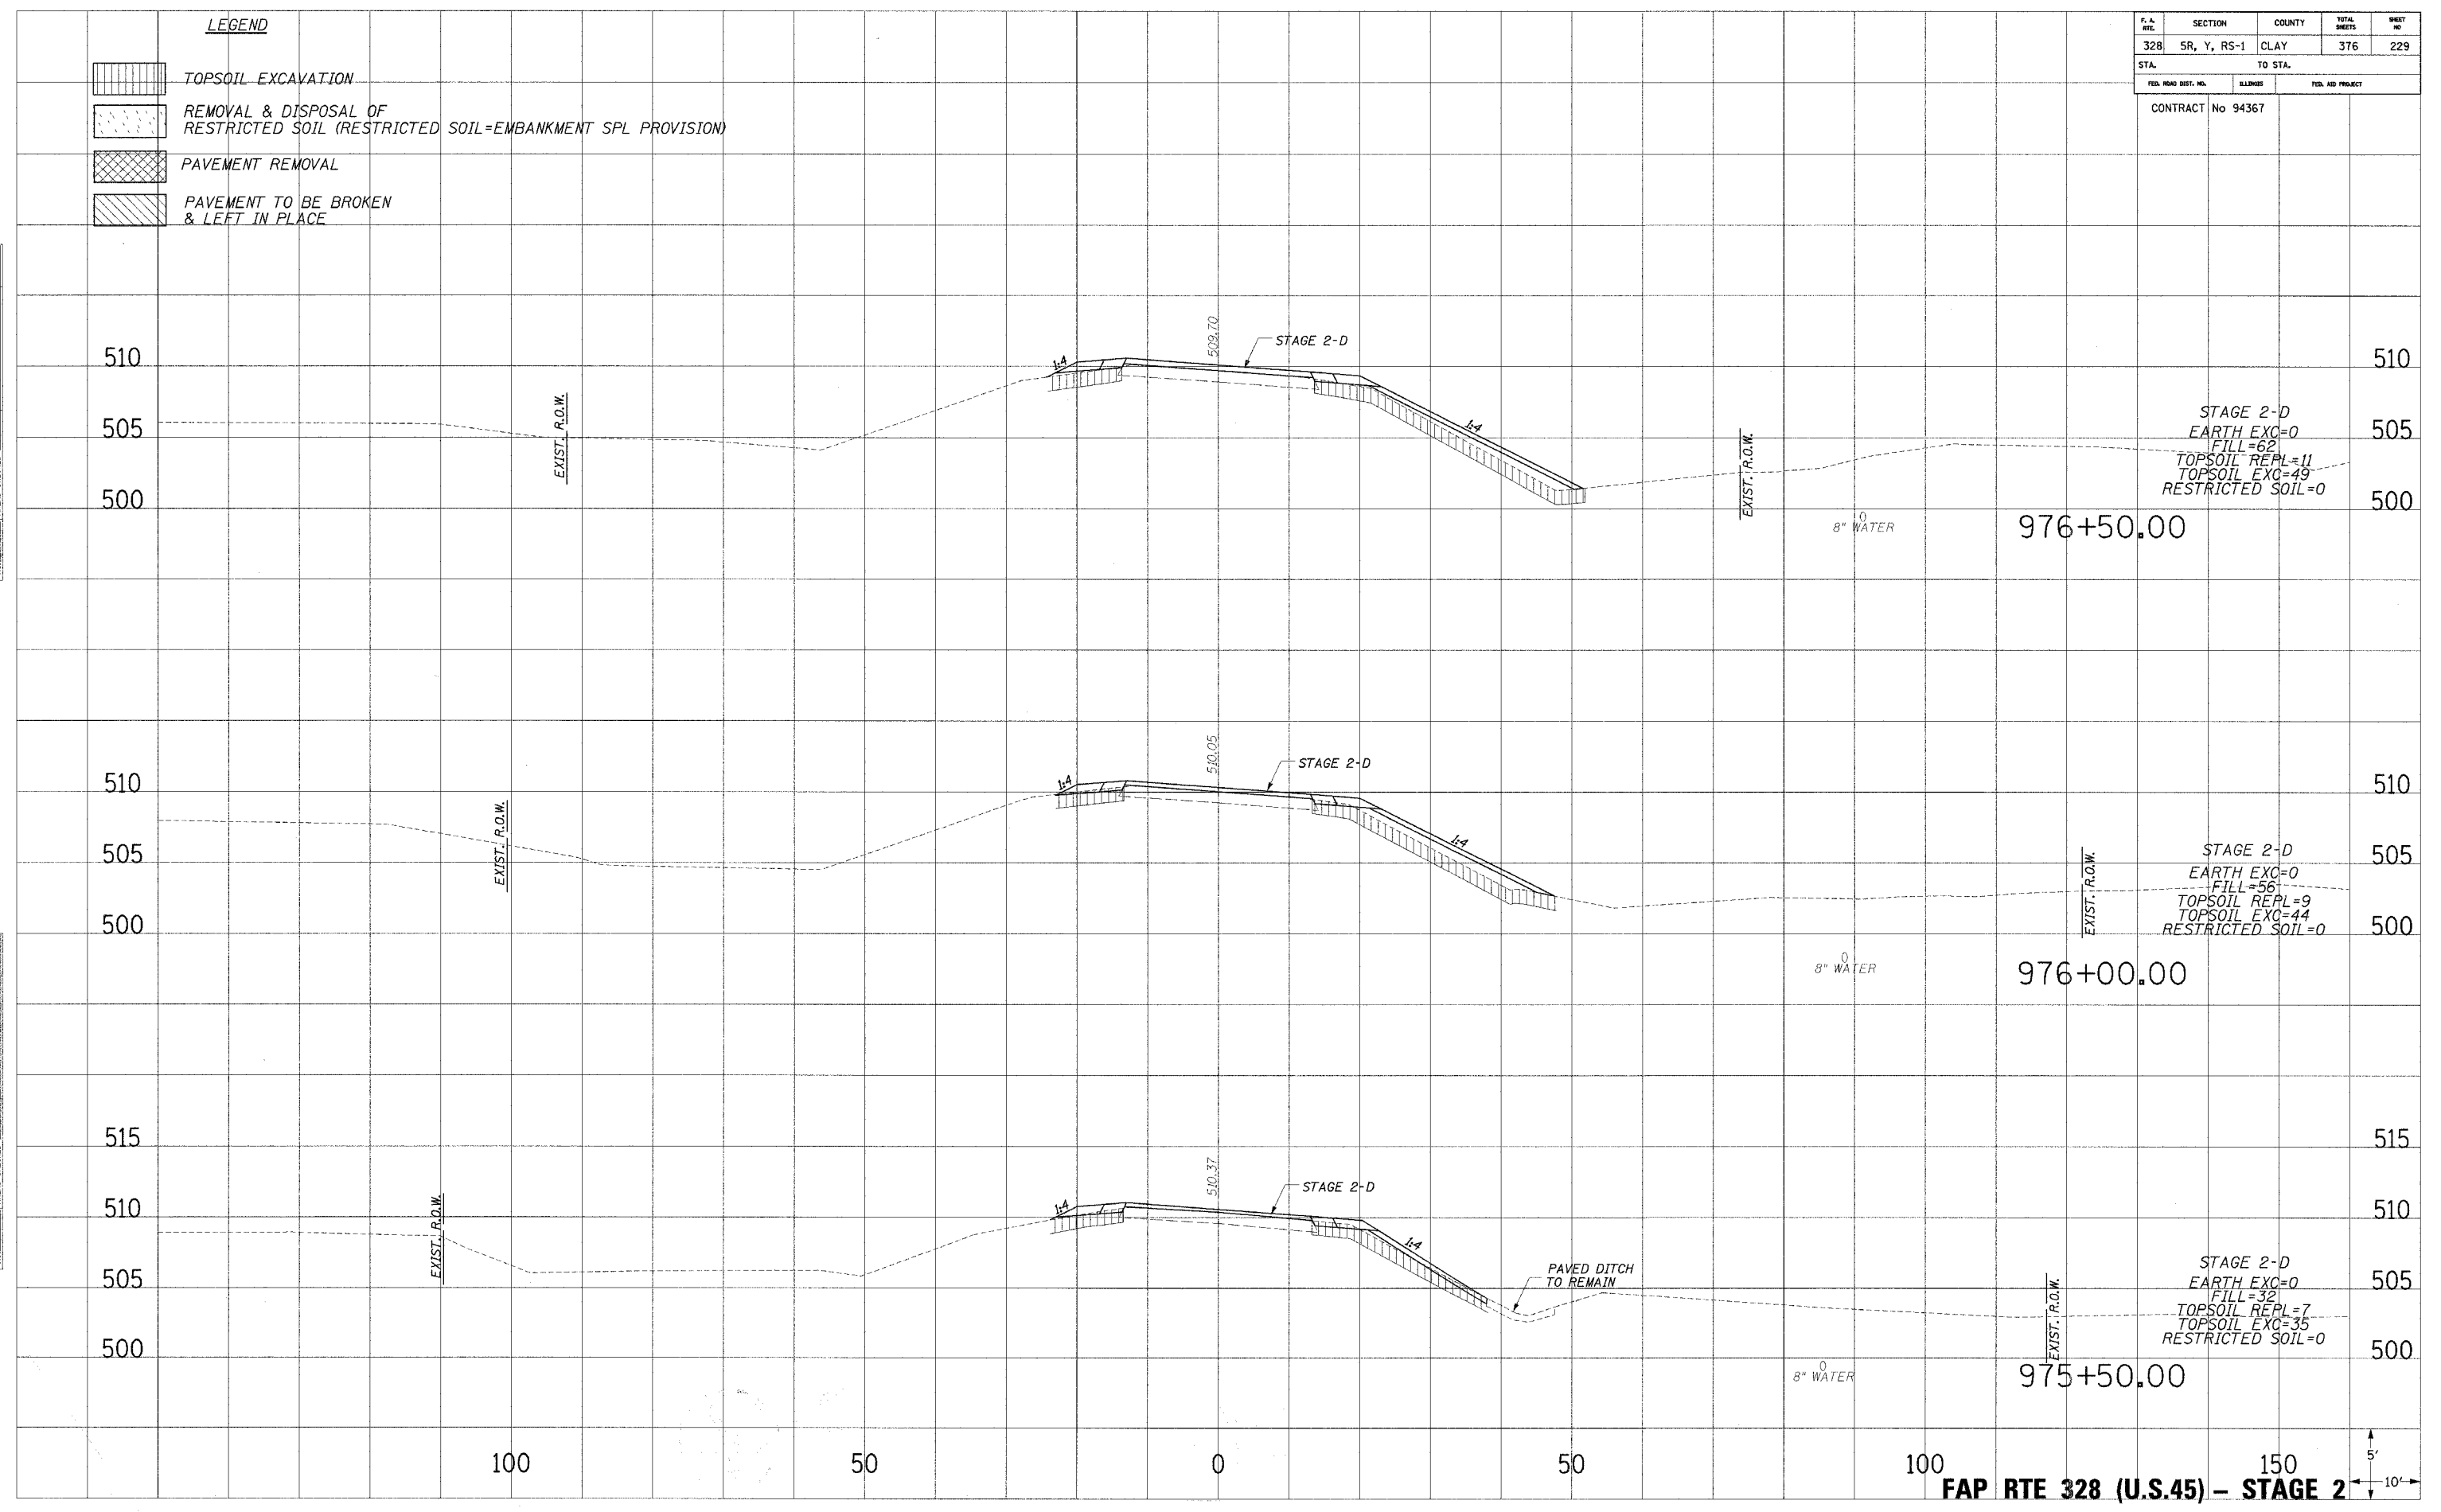


F. A. NO.	SECTION	COUNTY	TOTAL SHEETS	SHEET NO.
328	SR, Y, RS-1	CLAY	376	229
STA. TO STA.		BLK/MS. PROJ. NO.		
CONTRACT No 94367				

- LEGEND**
-  TOPSOIL EXCAVATION
  -  REMOVAL & DISPOSAL OF RESTRICTED SOIL (RESTRICTED SOIL=EMBANKMENT SPL PROVISION)
  -  PAVEMENT REMOVAL
  -  PAVEMENT TO BE BROKEN & LEFT IN PLACE

PLOTTED FROM DATE: 12/13/2006 6:17:46 AM  
 NOTE BOOK NO.:  
 AREAS CHECKED:

PLOTTED FROM DATE: 12/13/2006 6:17:46 AM  
 NOTE BOOK NO.:  
 AREAS CHECKED:



**FAP RTE 328 (U.S.45) - STAGE 2-D**

12/13/2006 6:17:46 AM  
 12/13/2006 6:17:46 AM