
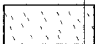

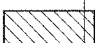
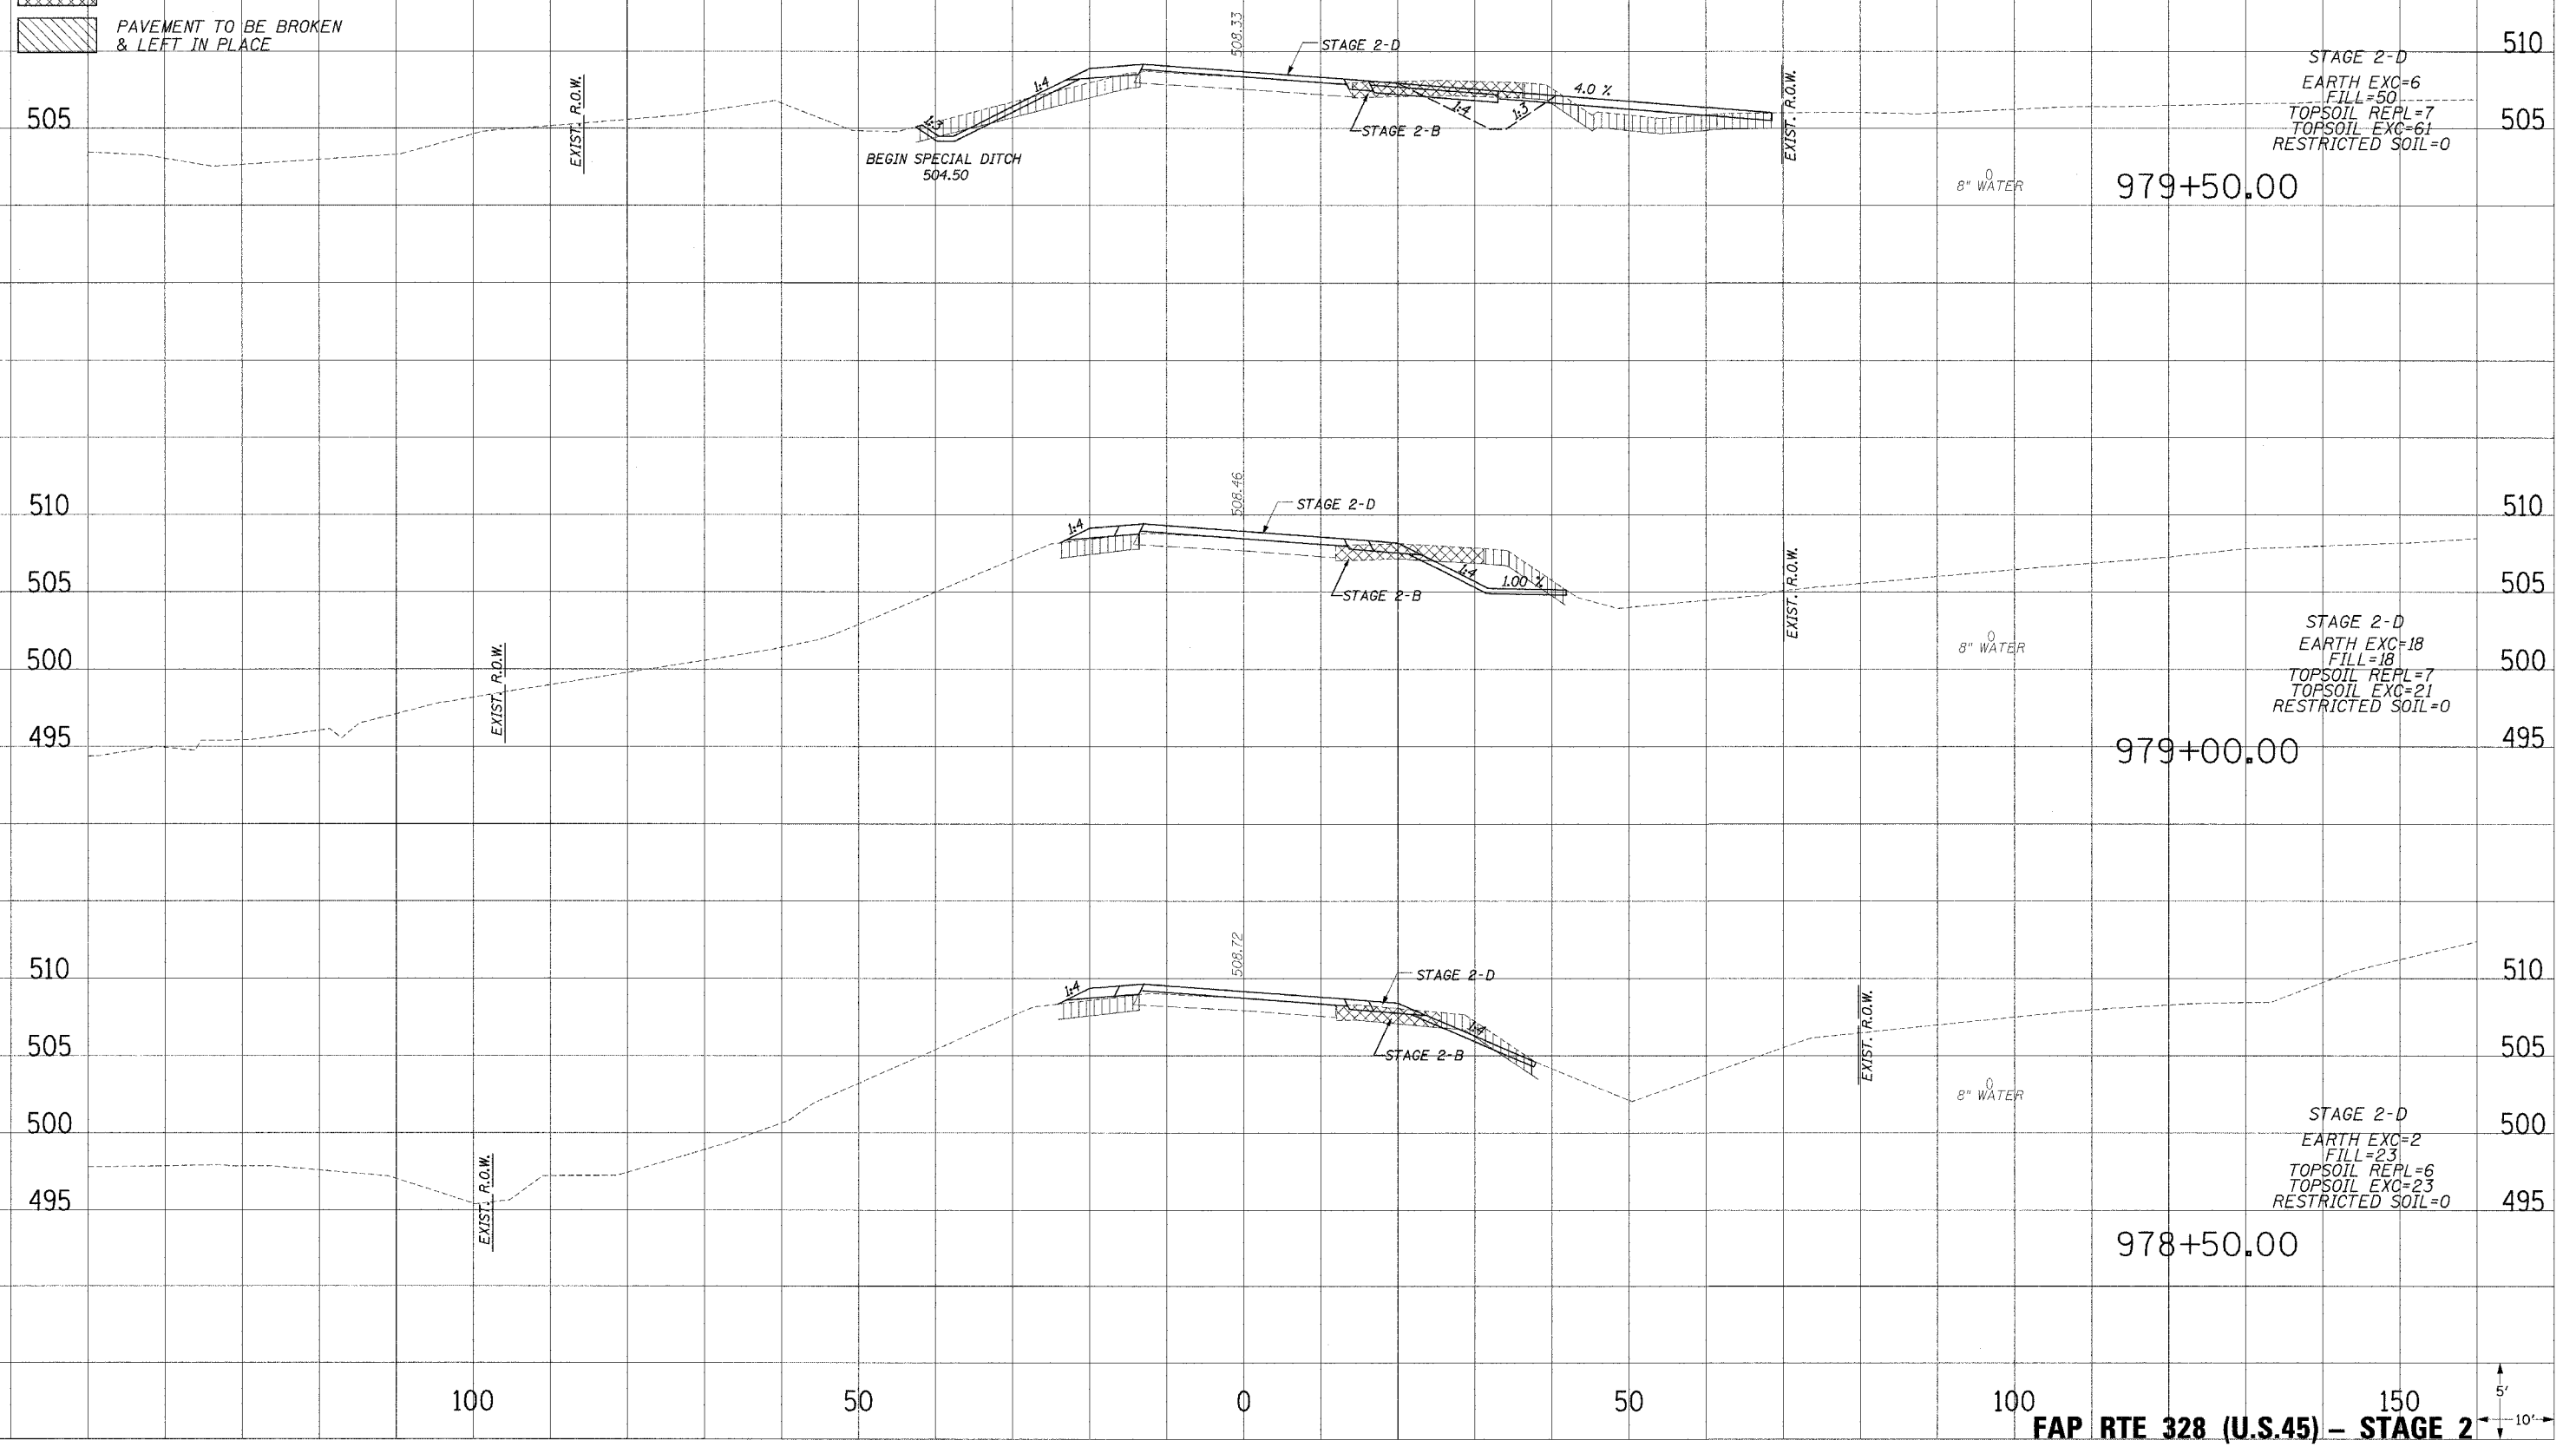


P.A. RITE	SECTION	COUNTY	TOTAL SHEETS	SHEET NO
328	5R, Y, RS-1	CLAY	376	231
STA.		TO STA.		
FED. ROAD DIST. NO.		ILLINOIS		FED. AID PROJECT

CONTRACT No 94367

- LEGEND**
-  TOPSOIL EXCAVATION
 -  REMOVAL & DISPOSAL OF RESTRICTED SOIL (RESTRICTED SOIL=EMBANKMENT SPL PROVISION)
 -  PAVEMENT REMOVAL
 -  PAVEMENT TO BE BROKEN & LEFT IN PLACE



STAGE 2-D
 EARTH EXC=6
 FILL=50
 TOPSOIL REPL=7
 TOPSOIL EXC=61
 RESTRICTED SOIL=0

STAGE 2-D
 EARTH EXC=18
 FILL=18
 TOPSOIL REPL=7
 TOPSOIL EXC=21
 RESTRICTED SOIL=0

STAGE 2-D
 EARTH EXC=2
 FILL=23
 TOPSOIL REPL=6
 TOPSOIL EXC=23
 RESTRICTED SOIL=0

FAP RTE 328 (U.S.45) - STAGE 2

PLOTTED FROM DATE
 NOTE BOOK NO.
 AREAS CHECKED

PLOTTED FROM DATE
 NOTE BOOK NO.
 AREAS CHECKED

V:\WORK\94367-18-05\12/13/04\87.17.MK