
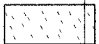

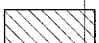
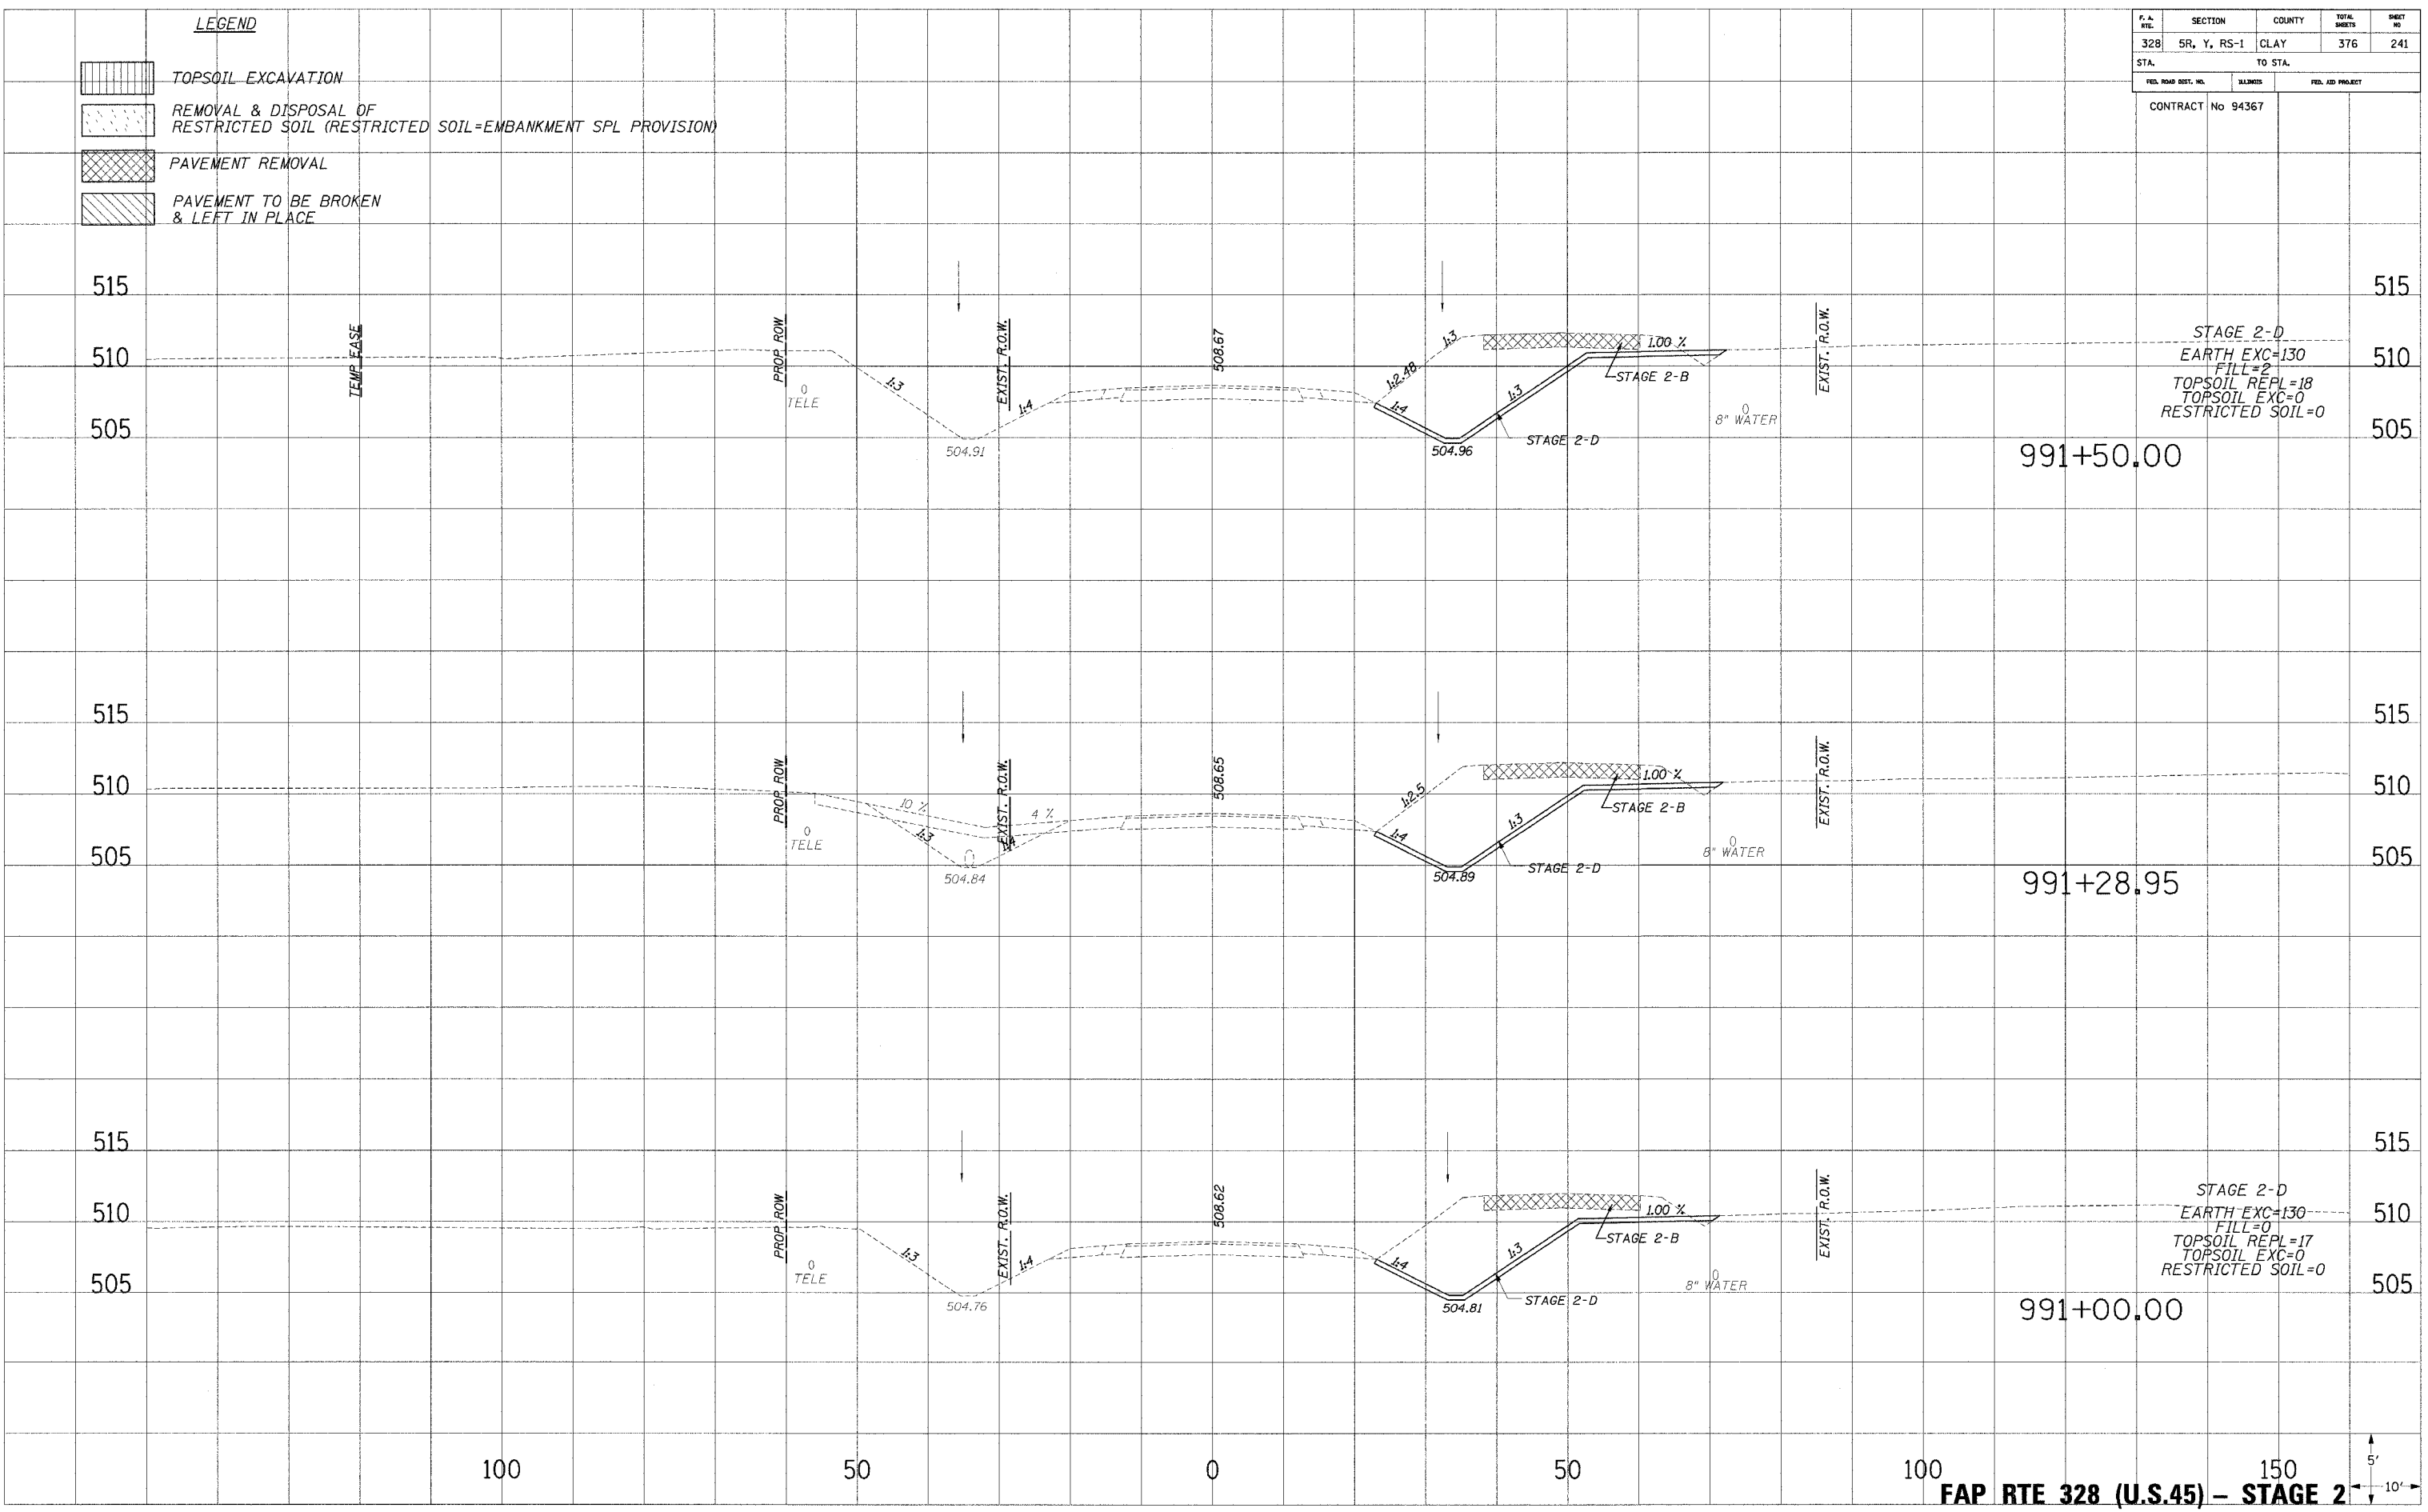


F.A. NO.	SECTION	COUNTY	TOTAL SHEETS	SHEET NO.
328	5R, Y, RS-1	CLAY	376	241
STA.		TO STA.		
FED. ROAD DIST. NO.		BILLINGS		FED. AID PROJECT
CONTRACT No 94367				

- LEGEND**
-  TOPSOIL EXCAVATION
 -  REMOVAL & DISPOSAL OF RESTRICTED SOIL (RESTRICTED SOIL=EMBANKMENT SPL PROVISION)
 -  PAVEMENT REMOVAL
 -  PAVEMENT TO BE BROKEN & LEFT IN PLACE

PLOTTED BY: []
 DATE: []
 CHECKED BY: []
 NO.: []

PLOTTED BY: []
 DATE: []
 CHECKED BY: []
 NO.: []



FAP RTE 328 (U.S.45) - STAGE 2

12/13/2004 8:17:28 AM