
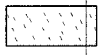
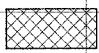
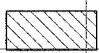



F. A. SHE.	SECTION	COUNTY	TOTAL SHEETS	SHEET NO.
328	5R, Y, RS-1	CLAY	376	247
STA.		TO STA.		
FED. ROAD DIST. NO.		ILLINOIS	FED. AID PROJECT	
CONTRACT		No 94367		

LEGEND

-  TOPSOIL EXCAVATION
-  REMOVAL & DISPOSAL OF RESTRICTED SOIL (RESTRICTED SOIL=EMBANKMENT SPL PROVISION)
-  PAVEMENT REMOVAL
-  PAVEMENT TO BE BROKEN & LEFT IN PLACE

PLOTTED
 TEMPLATE
 NOTE BOOK
 NO.

PLOTTED
 TEMPLATE
 NOTE BOOK
 NO.

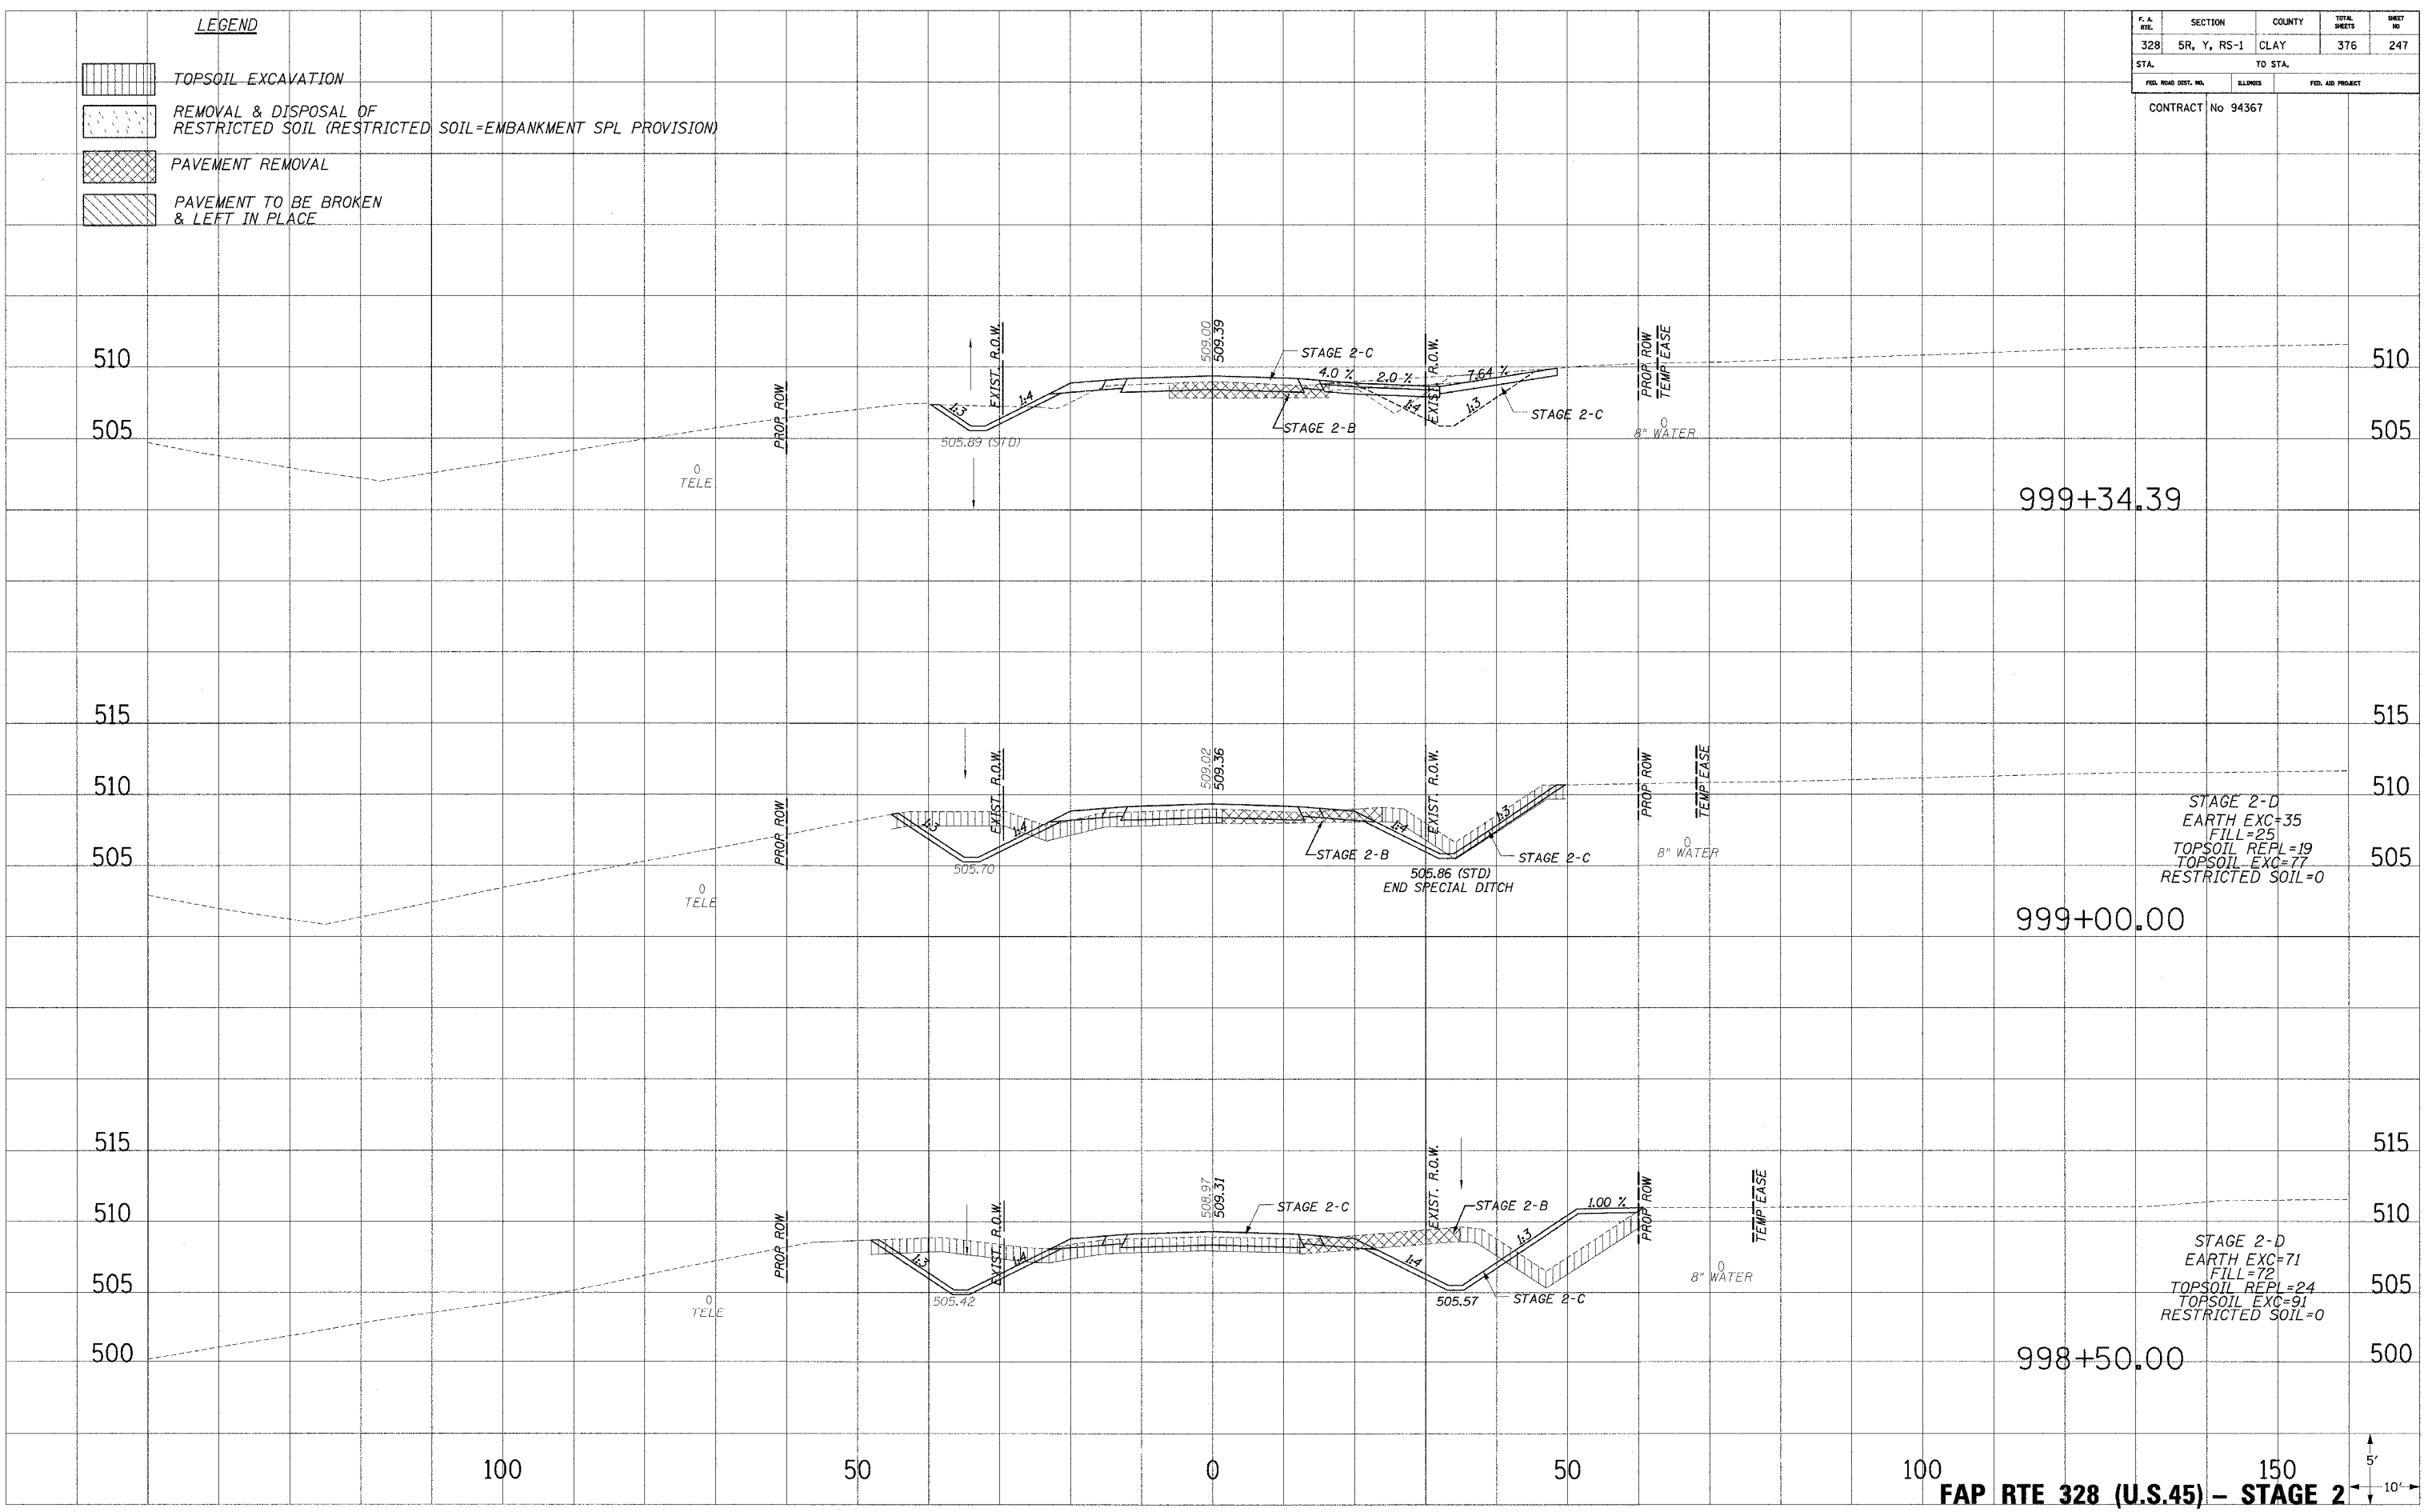

999+34.39


999+00.00

998+50.00

STAGE 2-D
 EARTH EXC=35
 FILL=25
 TOPSOIL REPL=19
 TOPSOIL EXC=77
 RESTRICTED SOIL=0

STAGE 2-D
 EARTH EXC=71
 FILL=72
 TOPSOIL REPL=24
 TOPSOIL EXC=91
 RESTRICTED SOIL=0

FAP RTE 328 (U.S.45) - STAGE 2

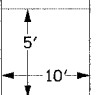

12/13/2006 6:17:20 AM