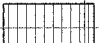
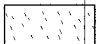

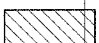
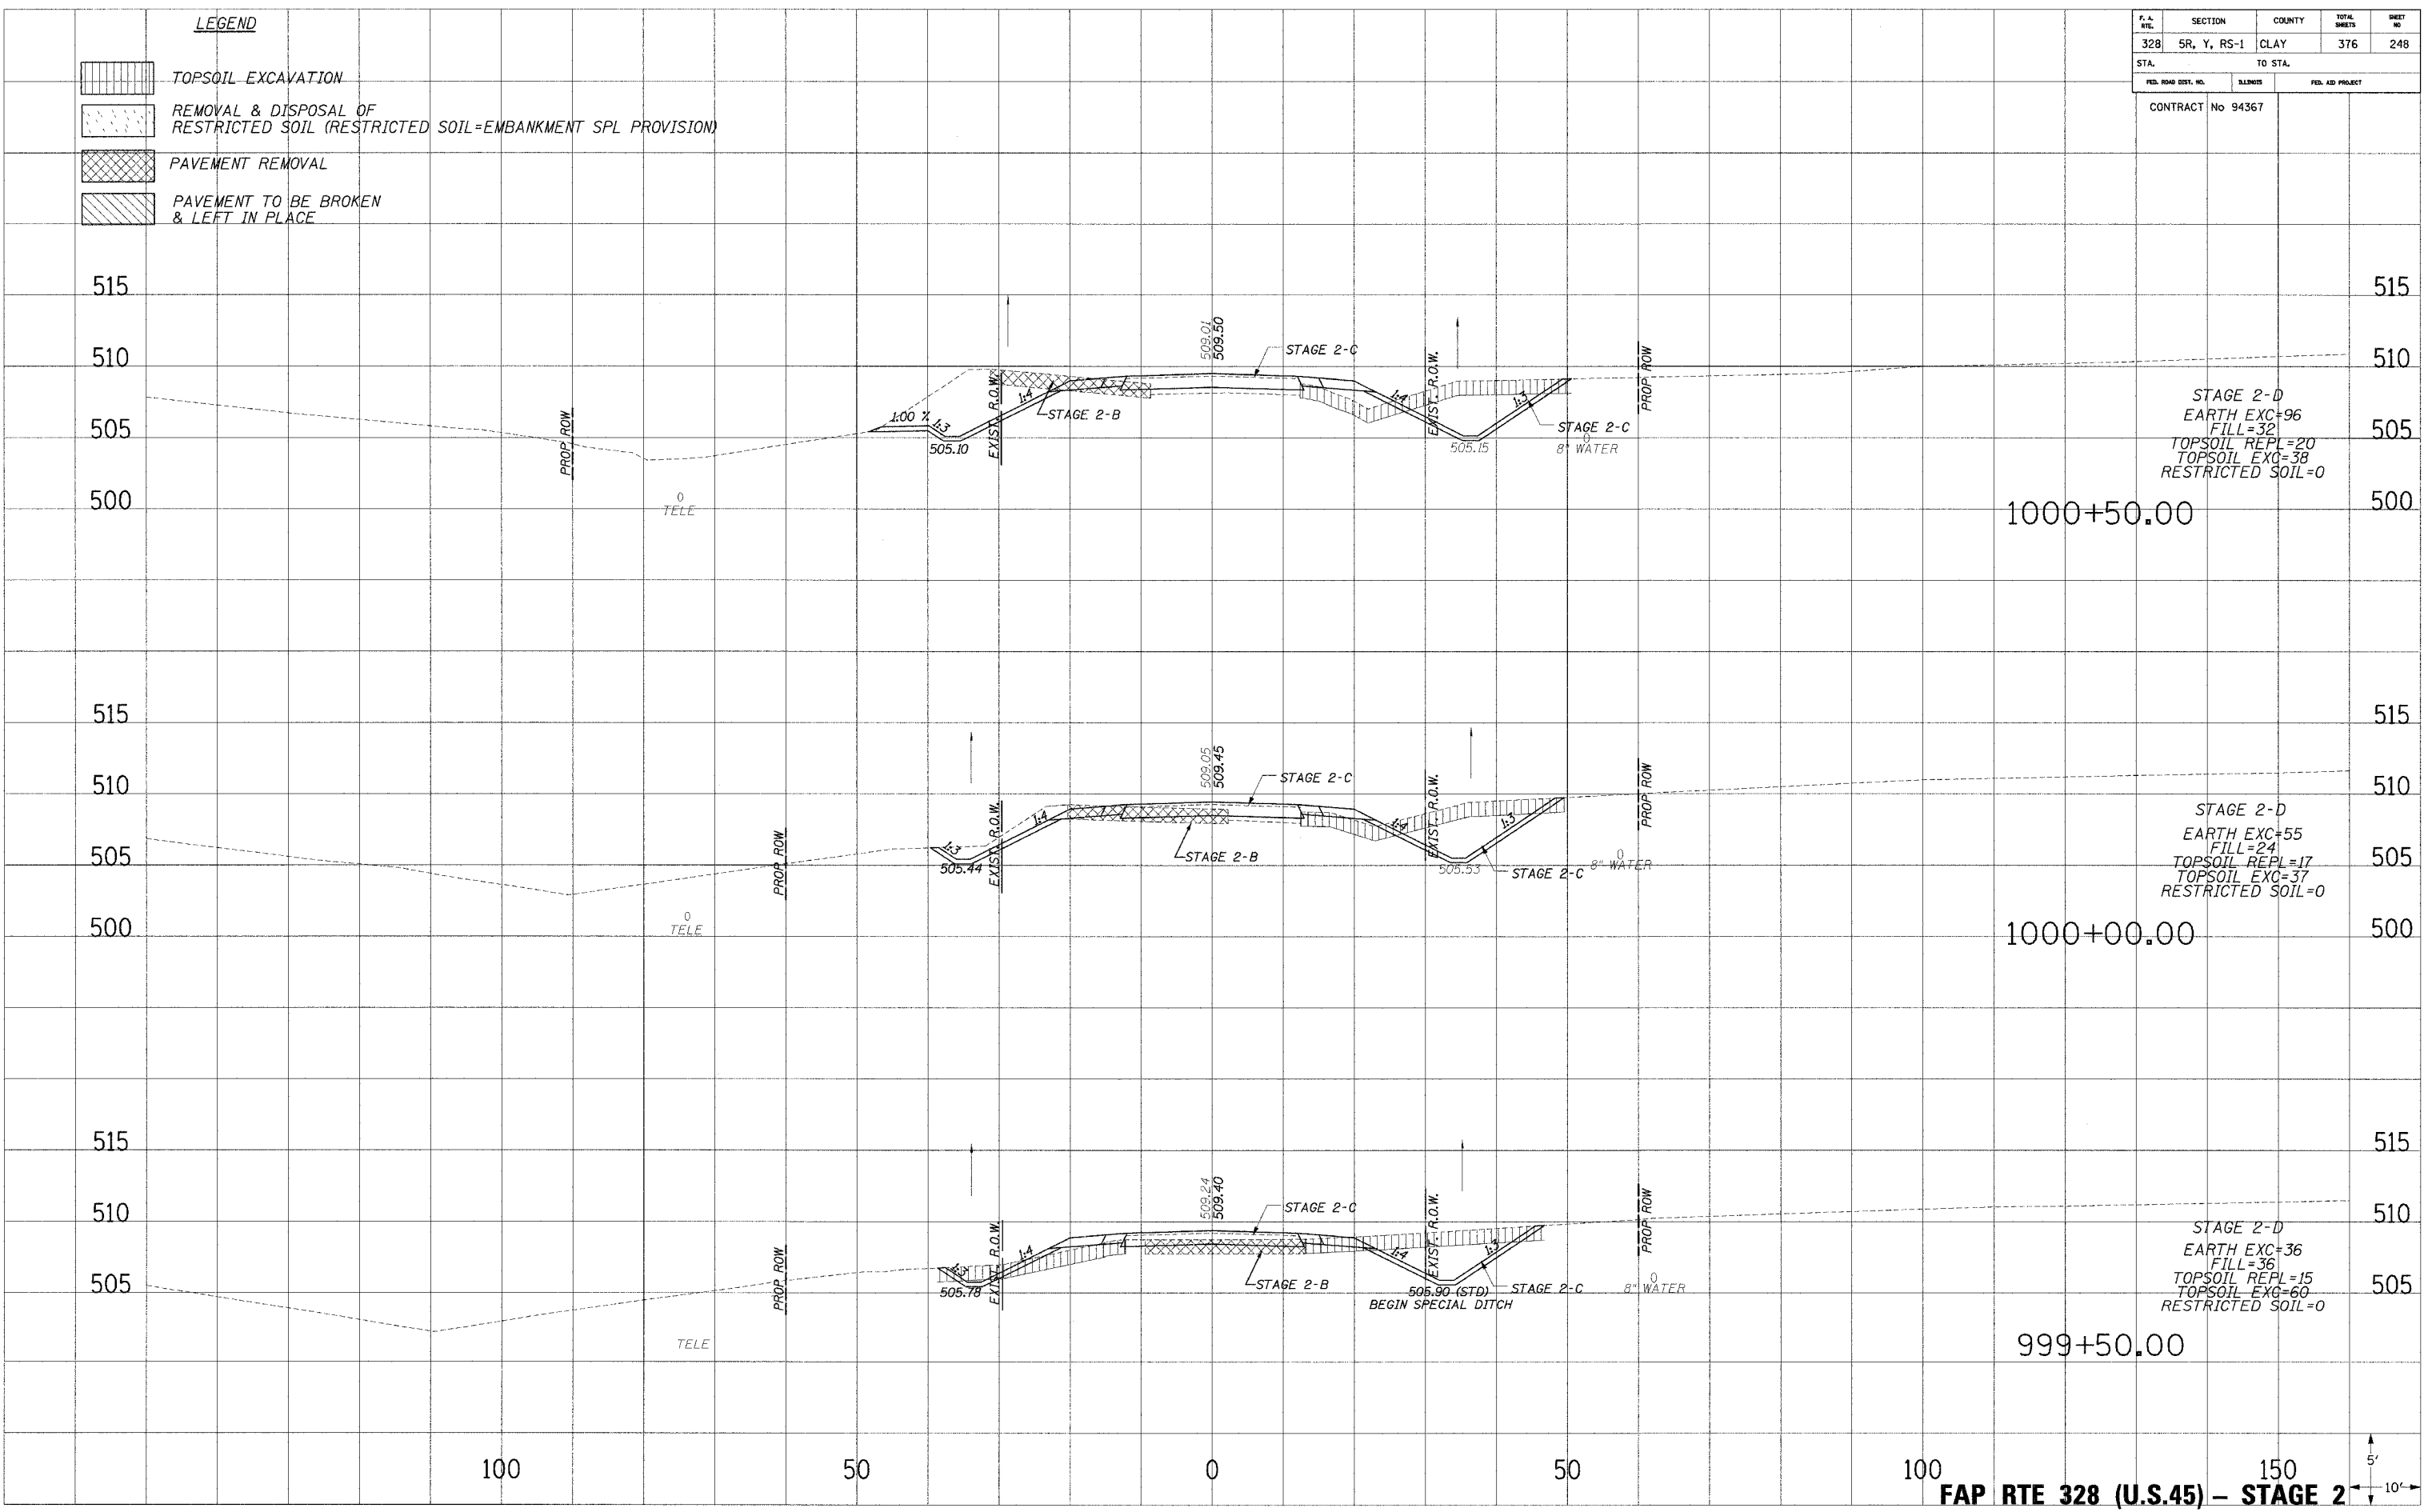


F.A. NO.	SECTION	COUNTY	TOTAL SHEETS	SHEET NO.
328	5R, Y, RS-1	CLAY	376	248
STA.		TO STA.		
FED. ROAD DIST. NO.		BLINDS		FED. AID PROJECT
CONTRACT No 94367				

- LEGEND**
-  TOPSOIL EXCAVATION
 -  REMOVAL & DISPOSAL OF RESTRICTED SOIL (RESTRICTED SOIL=EMBANKMENT SPL PROVISION)
 -  PAVEMENT REMOVAL
 -  PAVEMENT TO BE BROKEN & LEFT IN PLACE

PLOTTED FROM THE
 NOTE BOOK
 AREAS CHECKED
 NO.

PLOTTED FROM THE
 NOTE BOOK
 AREAS CHECKED
 NO.



100 50 0 50 100 150
FAP RTE 328 (U.S.45) - STAGE 2

12/13/2004 8:37:20 AM