
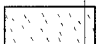

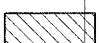
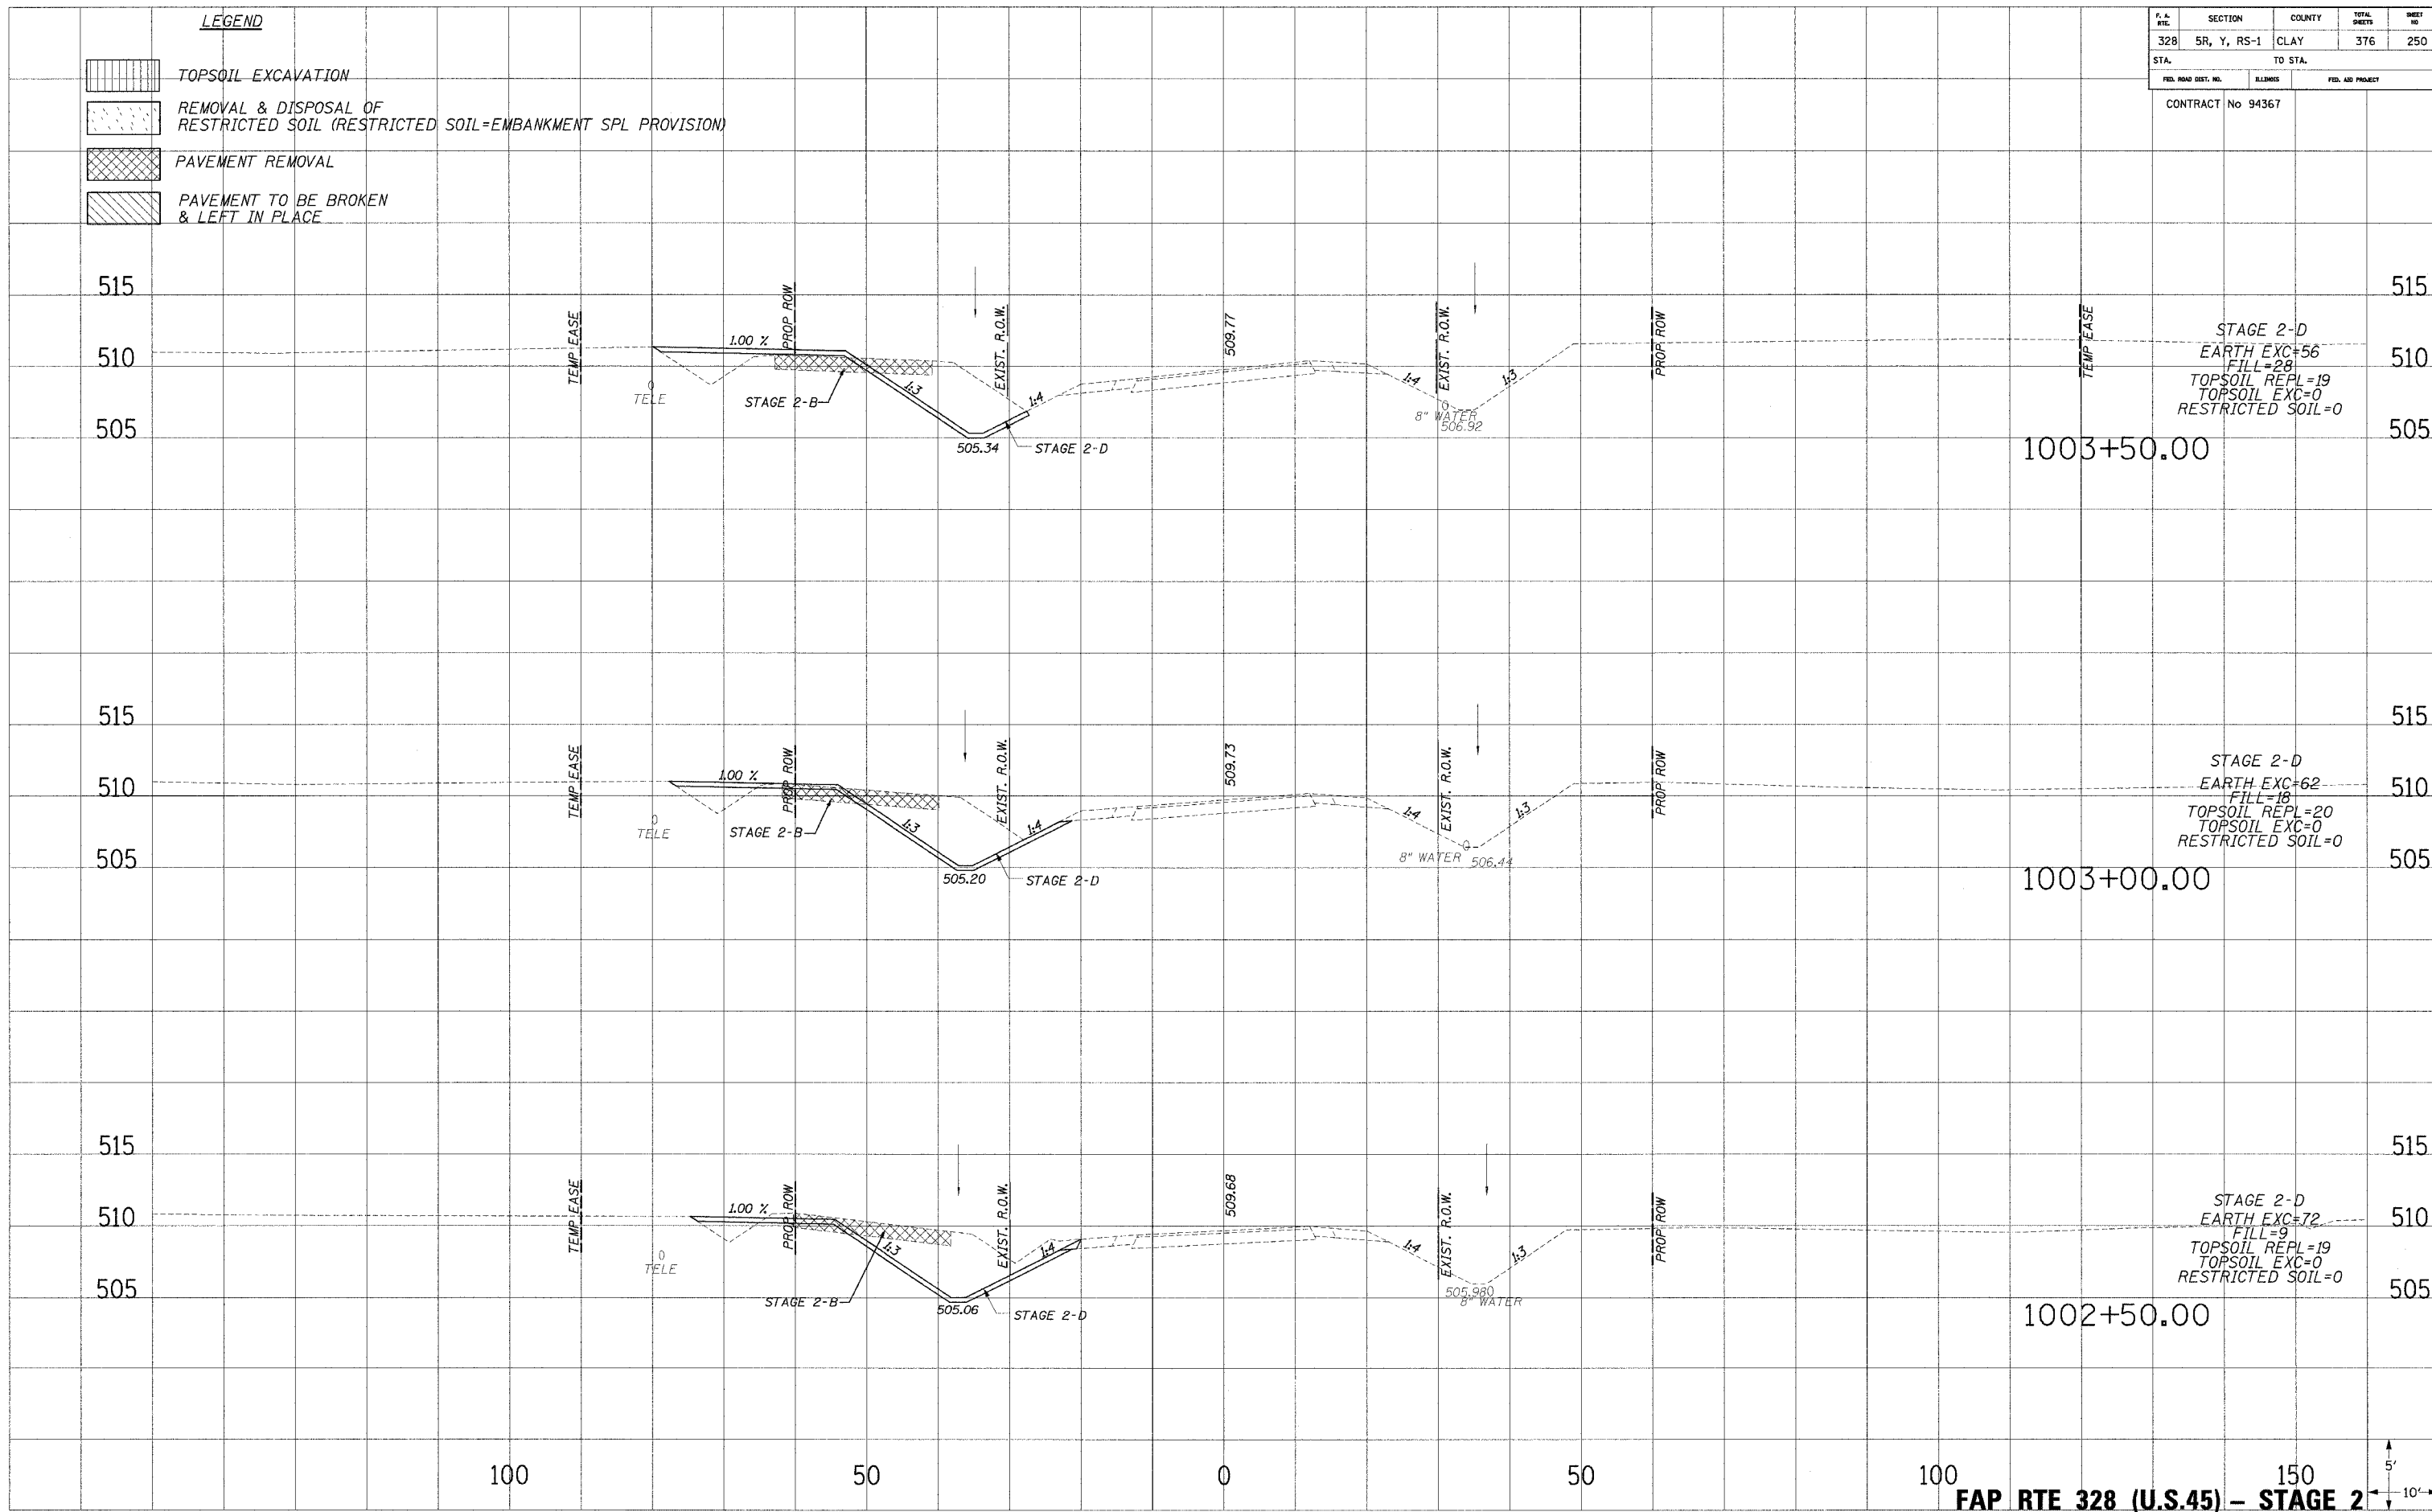


| P. L. SHEET | SECTION | COUNTY | TOTAL SHEETS | SHEET NO. |
|---------------------|-------------|----------|--------------|------------------|
| 328 | 5R, Y, RS-1 | CLAY | 376 | 250 |
| STA. | | TO STA. | | |
| FED. ROAD DIST. NO. | | ILLINOIS | | FED. AID PROJECT |
| CONTRACT No 94367 | | | | |

- LEGEND**
-  TOPSOIL EXCAVATION
 -  REMOVAL & DISPOSAL OF RESTRICTED SOIL (RESTRICTED SOIL=EMBANKMENT SPL PROVISION)
 -  PAVEMENT REMOVAL
 -  PAVEMENT TO BE BROKEN & LEFT IN PLACE

PLOTTED
 RE-PLATE
 AREAS CHECKED
 NO.

PLOTTED
 RE-PLATE
 AREAS CHECKED
 NO.



FAP RTE 328 (U.S.45) - STAGE 2



12/13/2004 6:17:36 PM