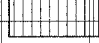
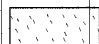

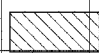



F.A. NO.	SECTION	COUNTY	TOTAL SHEETS	SHEET NO.
328	5R, Y, RS-1	CLAY	376	258
STA.		TO STA.		
FED. ROAD DIST. NO.		SLIPNO.	FED. AID PROJECT	

CONTRACT No 94367


- LEGEND**
-  TOPSOIL EXCAVATION
  -  REMOVAL & DISPOSAL OF RESTRICTED SOIL (RESTRICTED SOIL=EMBANKMENT SPL PROVISION)
  -  PAVEMENT REMOVAL
  -  PAVEMENT TO BE BROKEN & LEFT IN PLACE

PLOTTED TEMPLATE AREAS CHECKED  
 NOTE BOOK NO.

PLOTTED TEMPLATE AREAS CHECKED  
 NOTE BOOK NO.

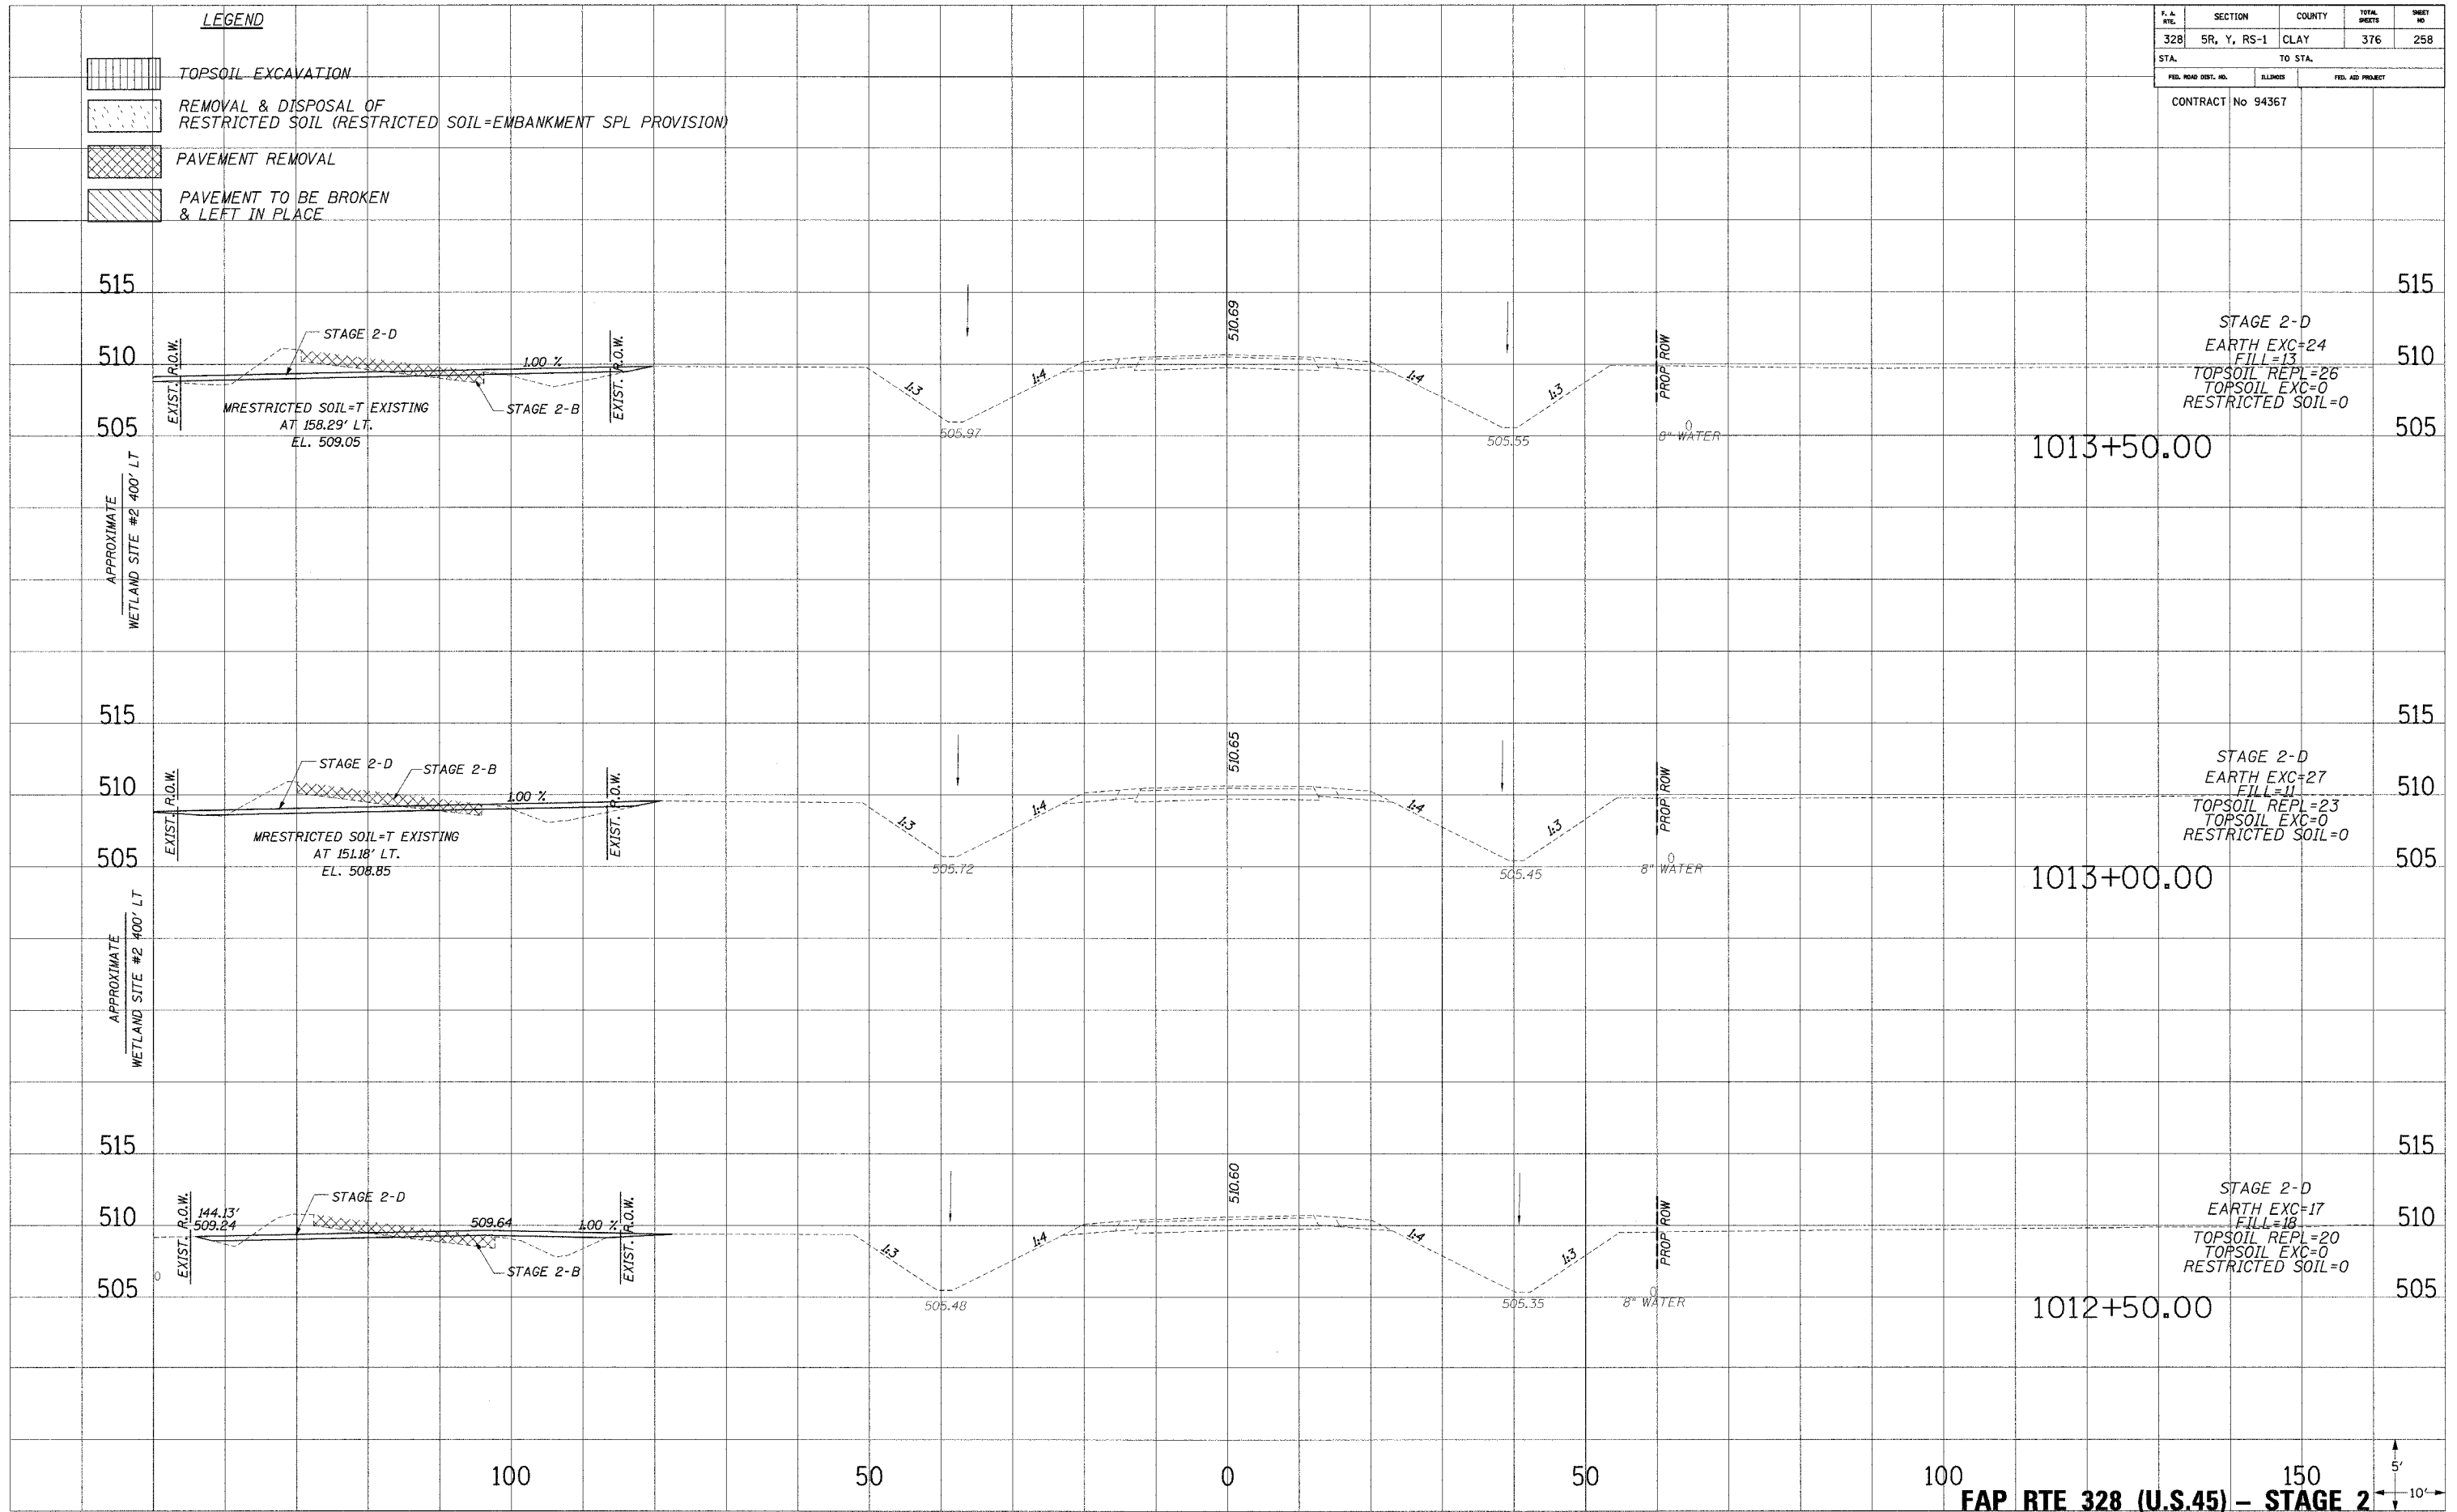

FAP RTE 328 (U.S.45) - STAGE 2

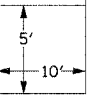

12/13/2004 8:17:28 AM