


F.A. DIST.	SECTION	COUNTY	TOTAL SHEETS	SHEET NO.
328	SR, Y, RS-1	CLAY	376	275
STA.		TO STA.		
FED. ROAD DIST. NO.	ILLINOIS	FED. AID PROJECT		
CONTRACT No 94367				

- LEGEND**
- TOPSOIL EXCAVATION
 - REMOVAL & DISPOSAL OF RESTRICTED SOIL (RESTRICTED SOIL=EMBANKMENT SPL PROVISION)
 - PAVEMENT REMOVAL
 - PAVEMENT TO BE BROKEN & LEFT IN PLACE

PLOTTED FROM LATE AREA CHECKED
 NOTE BOOK NO.

PLOTTED FROM LATE AREA CHECKED
 NOTE BOOK NO.

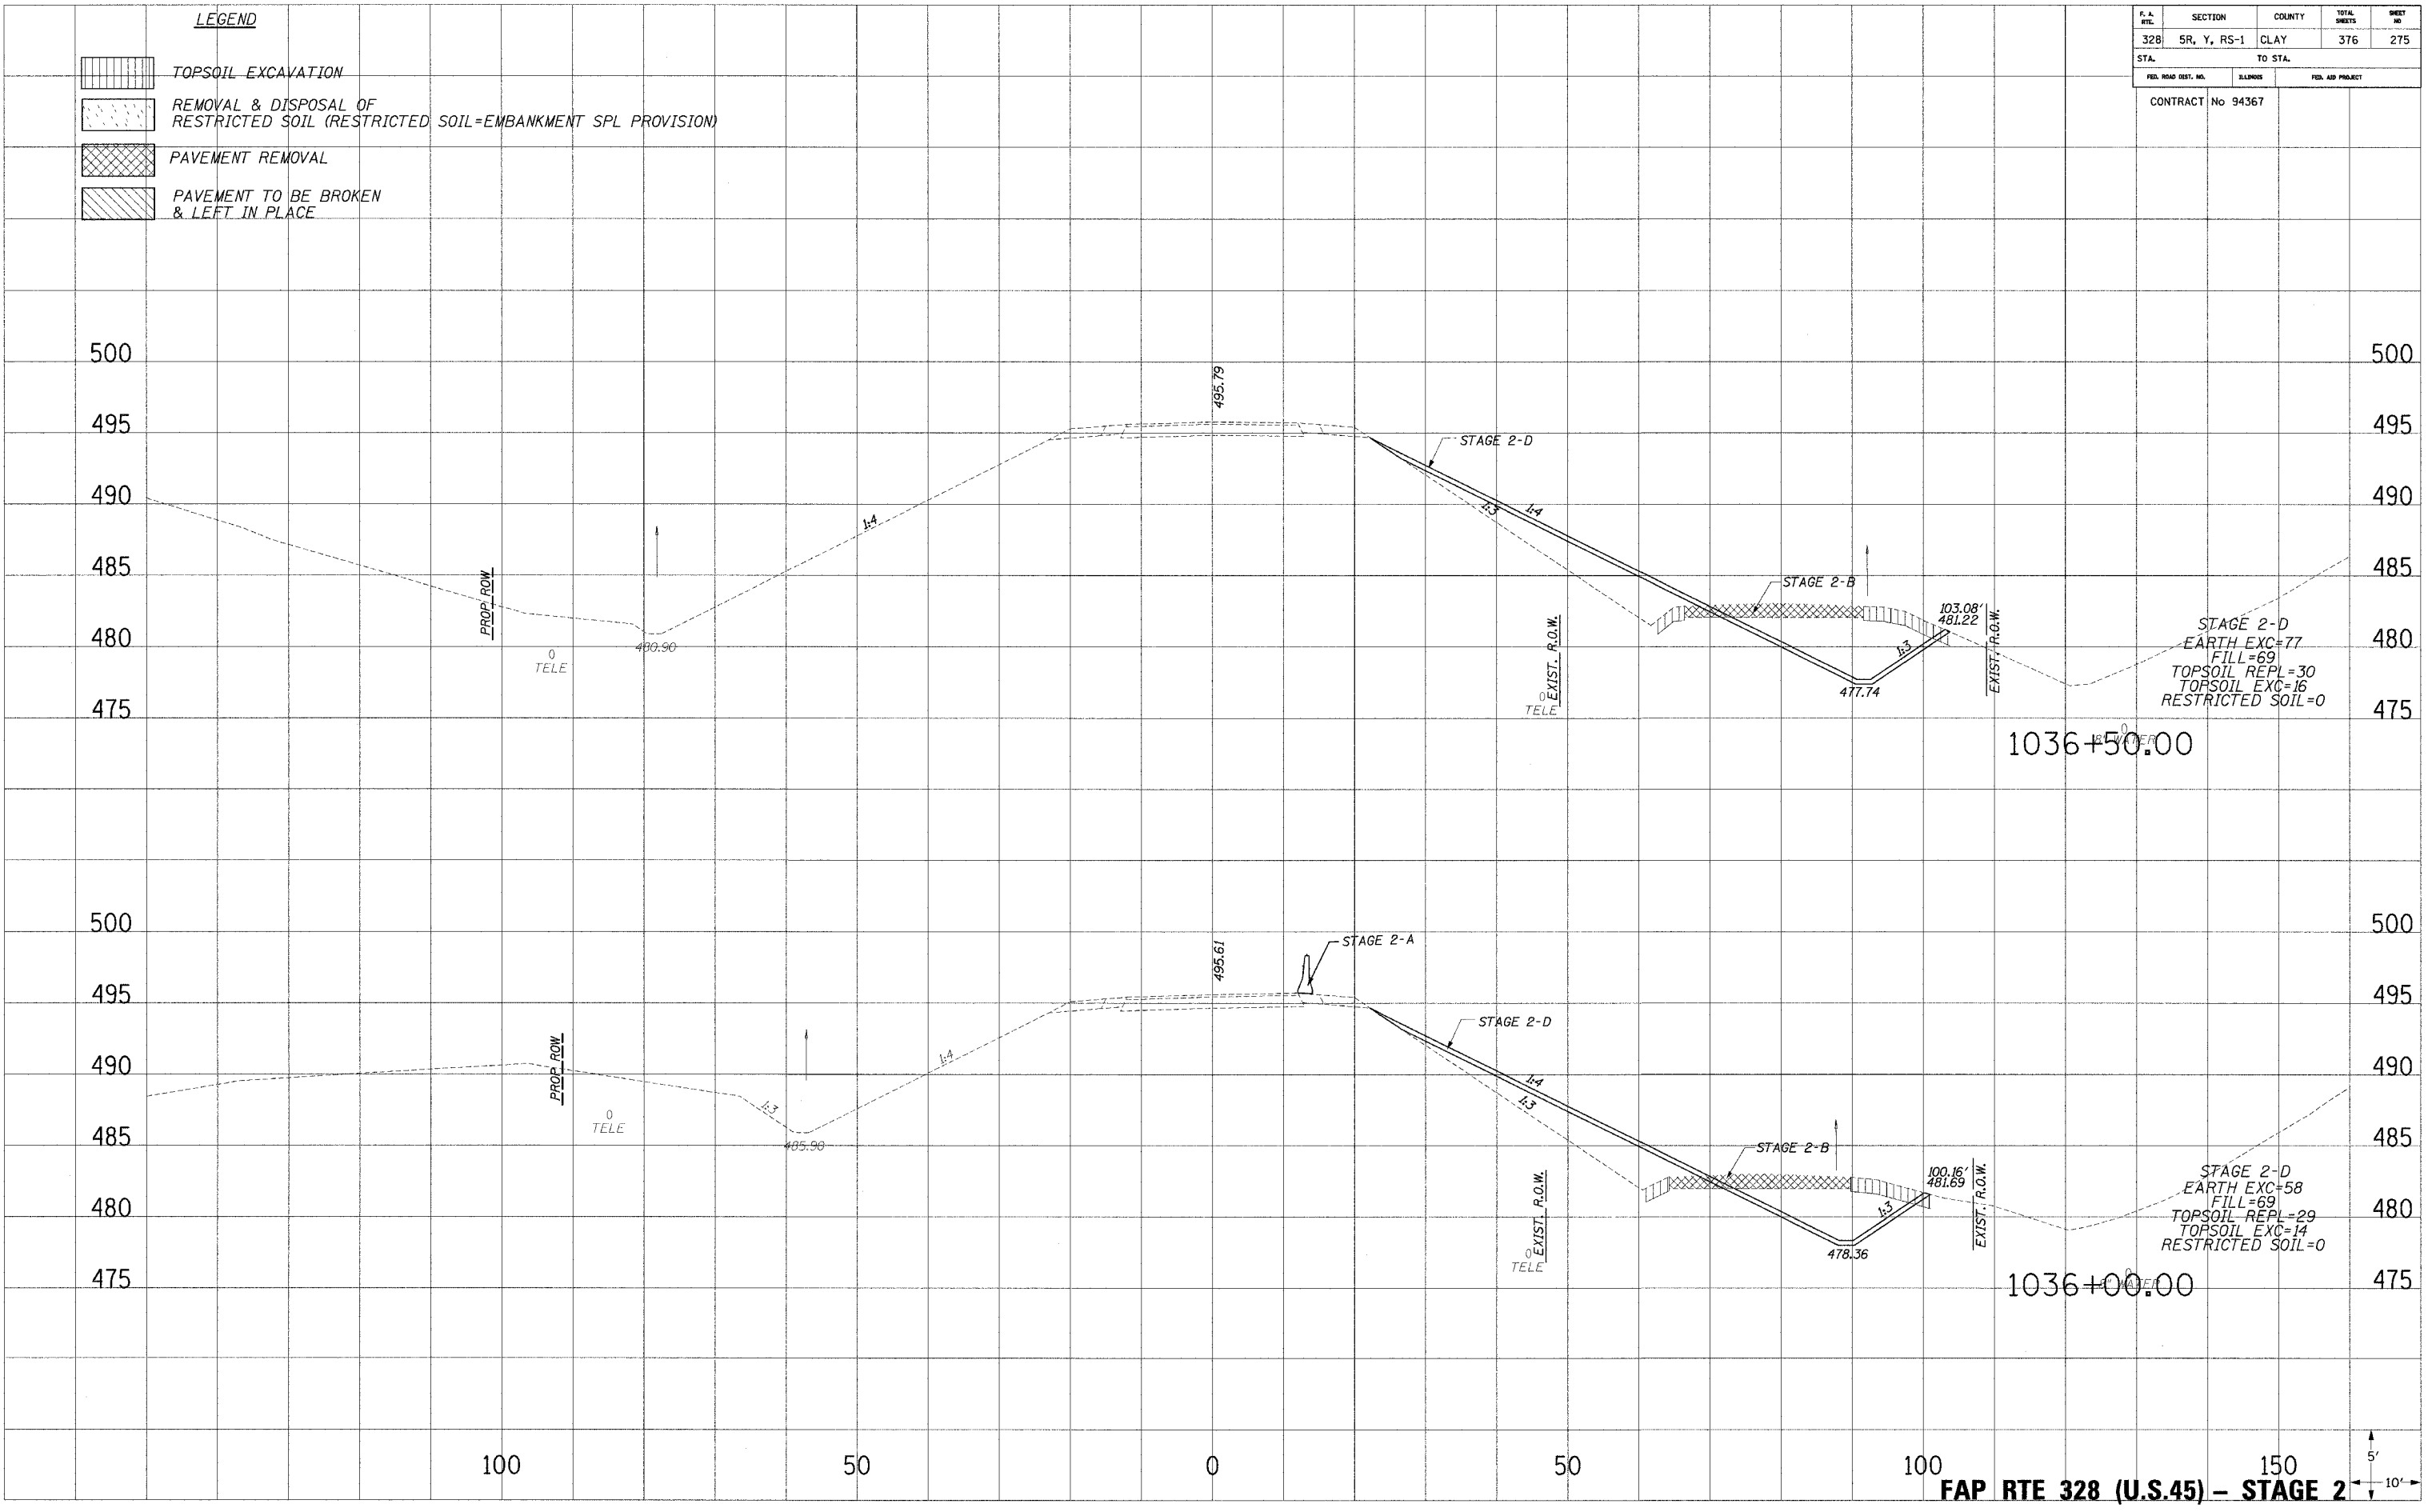

FAP RTE 328 (U.S.45) - STAGE 2

12/12/2004 10:17:28 AM