
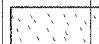

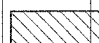



F.A. FILE	SECTION	COUNTY	TOTAL SHEETS	SHEET NO.
328	5R, Y, RS-1	CLAY	376	295
STA. TO STA.		CONTRACT No 94367		
FED. ROAD DIST. NO.		BLDG.	FED. AID PROJECT	

- LEGEND**
-  TOPSOIL EXCAVATION
 -  REMOVAL & DISPOSAL OF RESTRICTED SOIL (RESTRICTED SOIL=EMBANKMENT SPL PROVISION)
 -  PAVEMENT REMOVAL
 -  PAVEMENT TO BE BROKEN & LEFT IN PLACE


PLOTTED
NOTE BOOK
TEMPLATE
AREAS
CHECKED

PLOTTED
NOTE BOOK
TEMPLATE
AREAS
CHECKED

PLOTTED
NOTE BOOK
TEMPLATE
AREAS
CHECKED

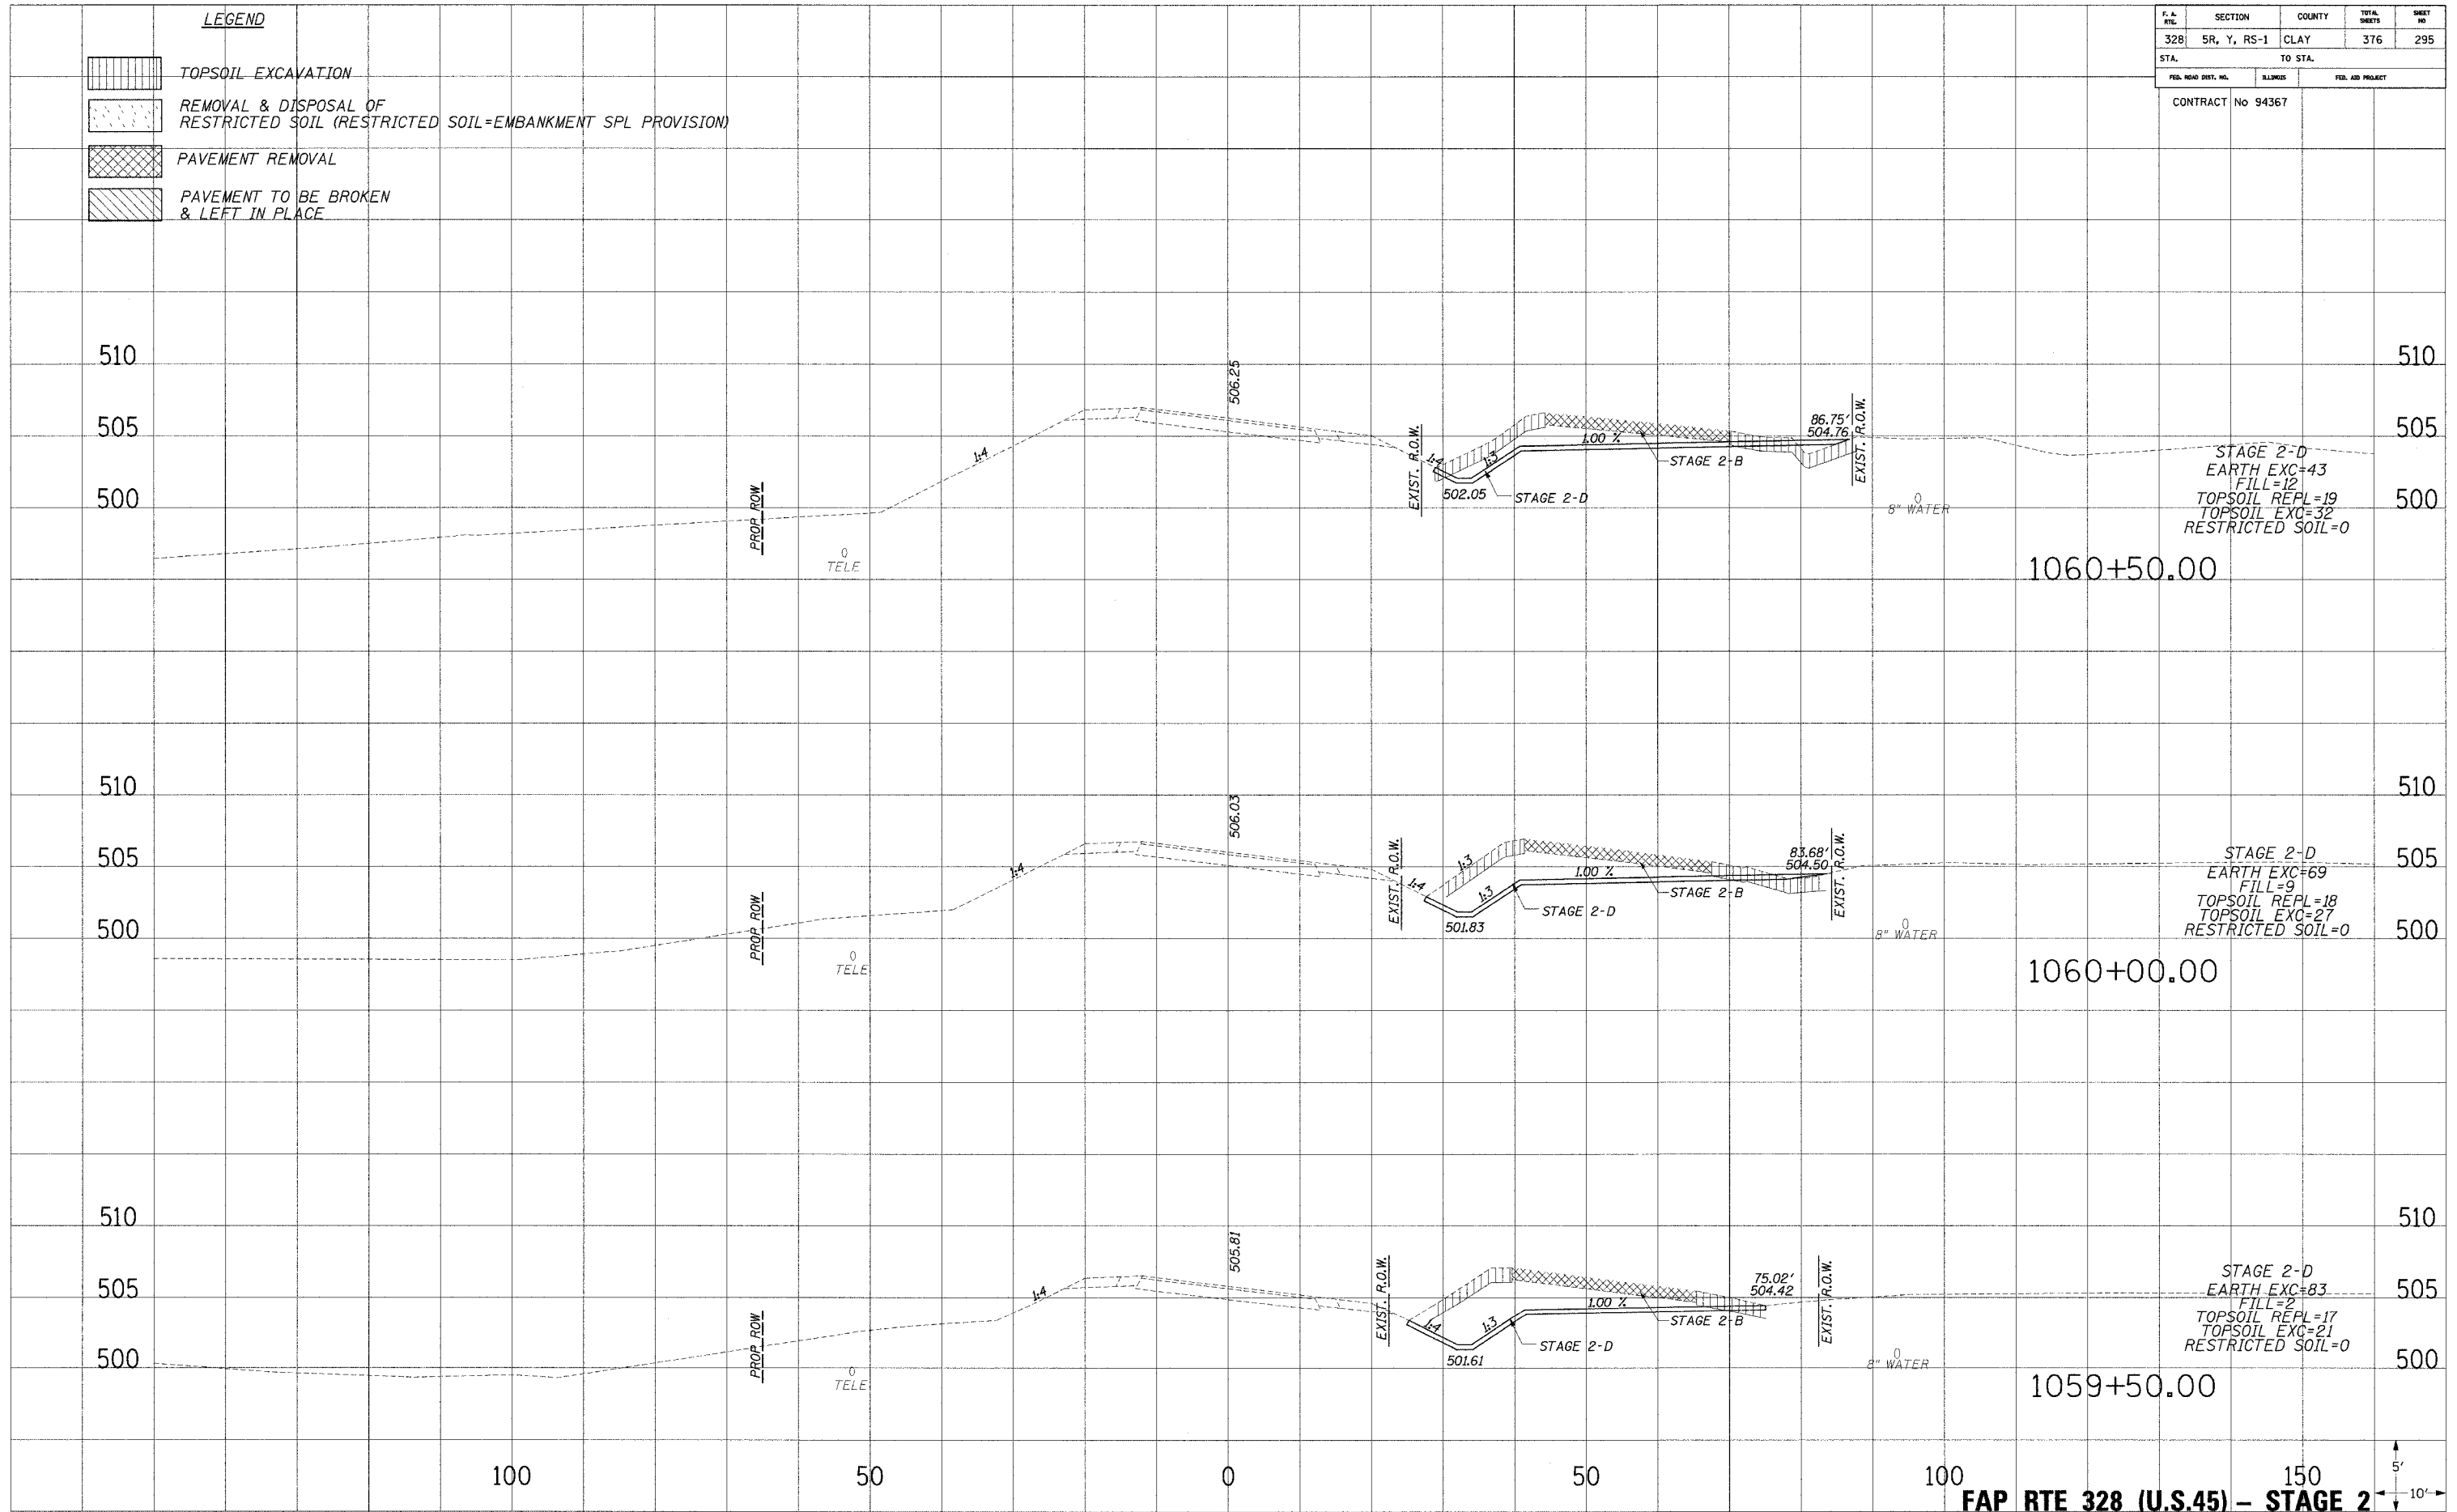

FAP RTE 328 (U.S.45) - STAGE 2

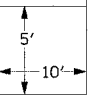

12/13/2004 8:17:35 AM