
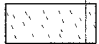

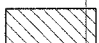
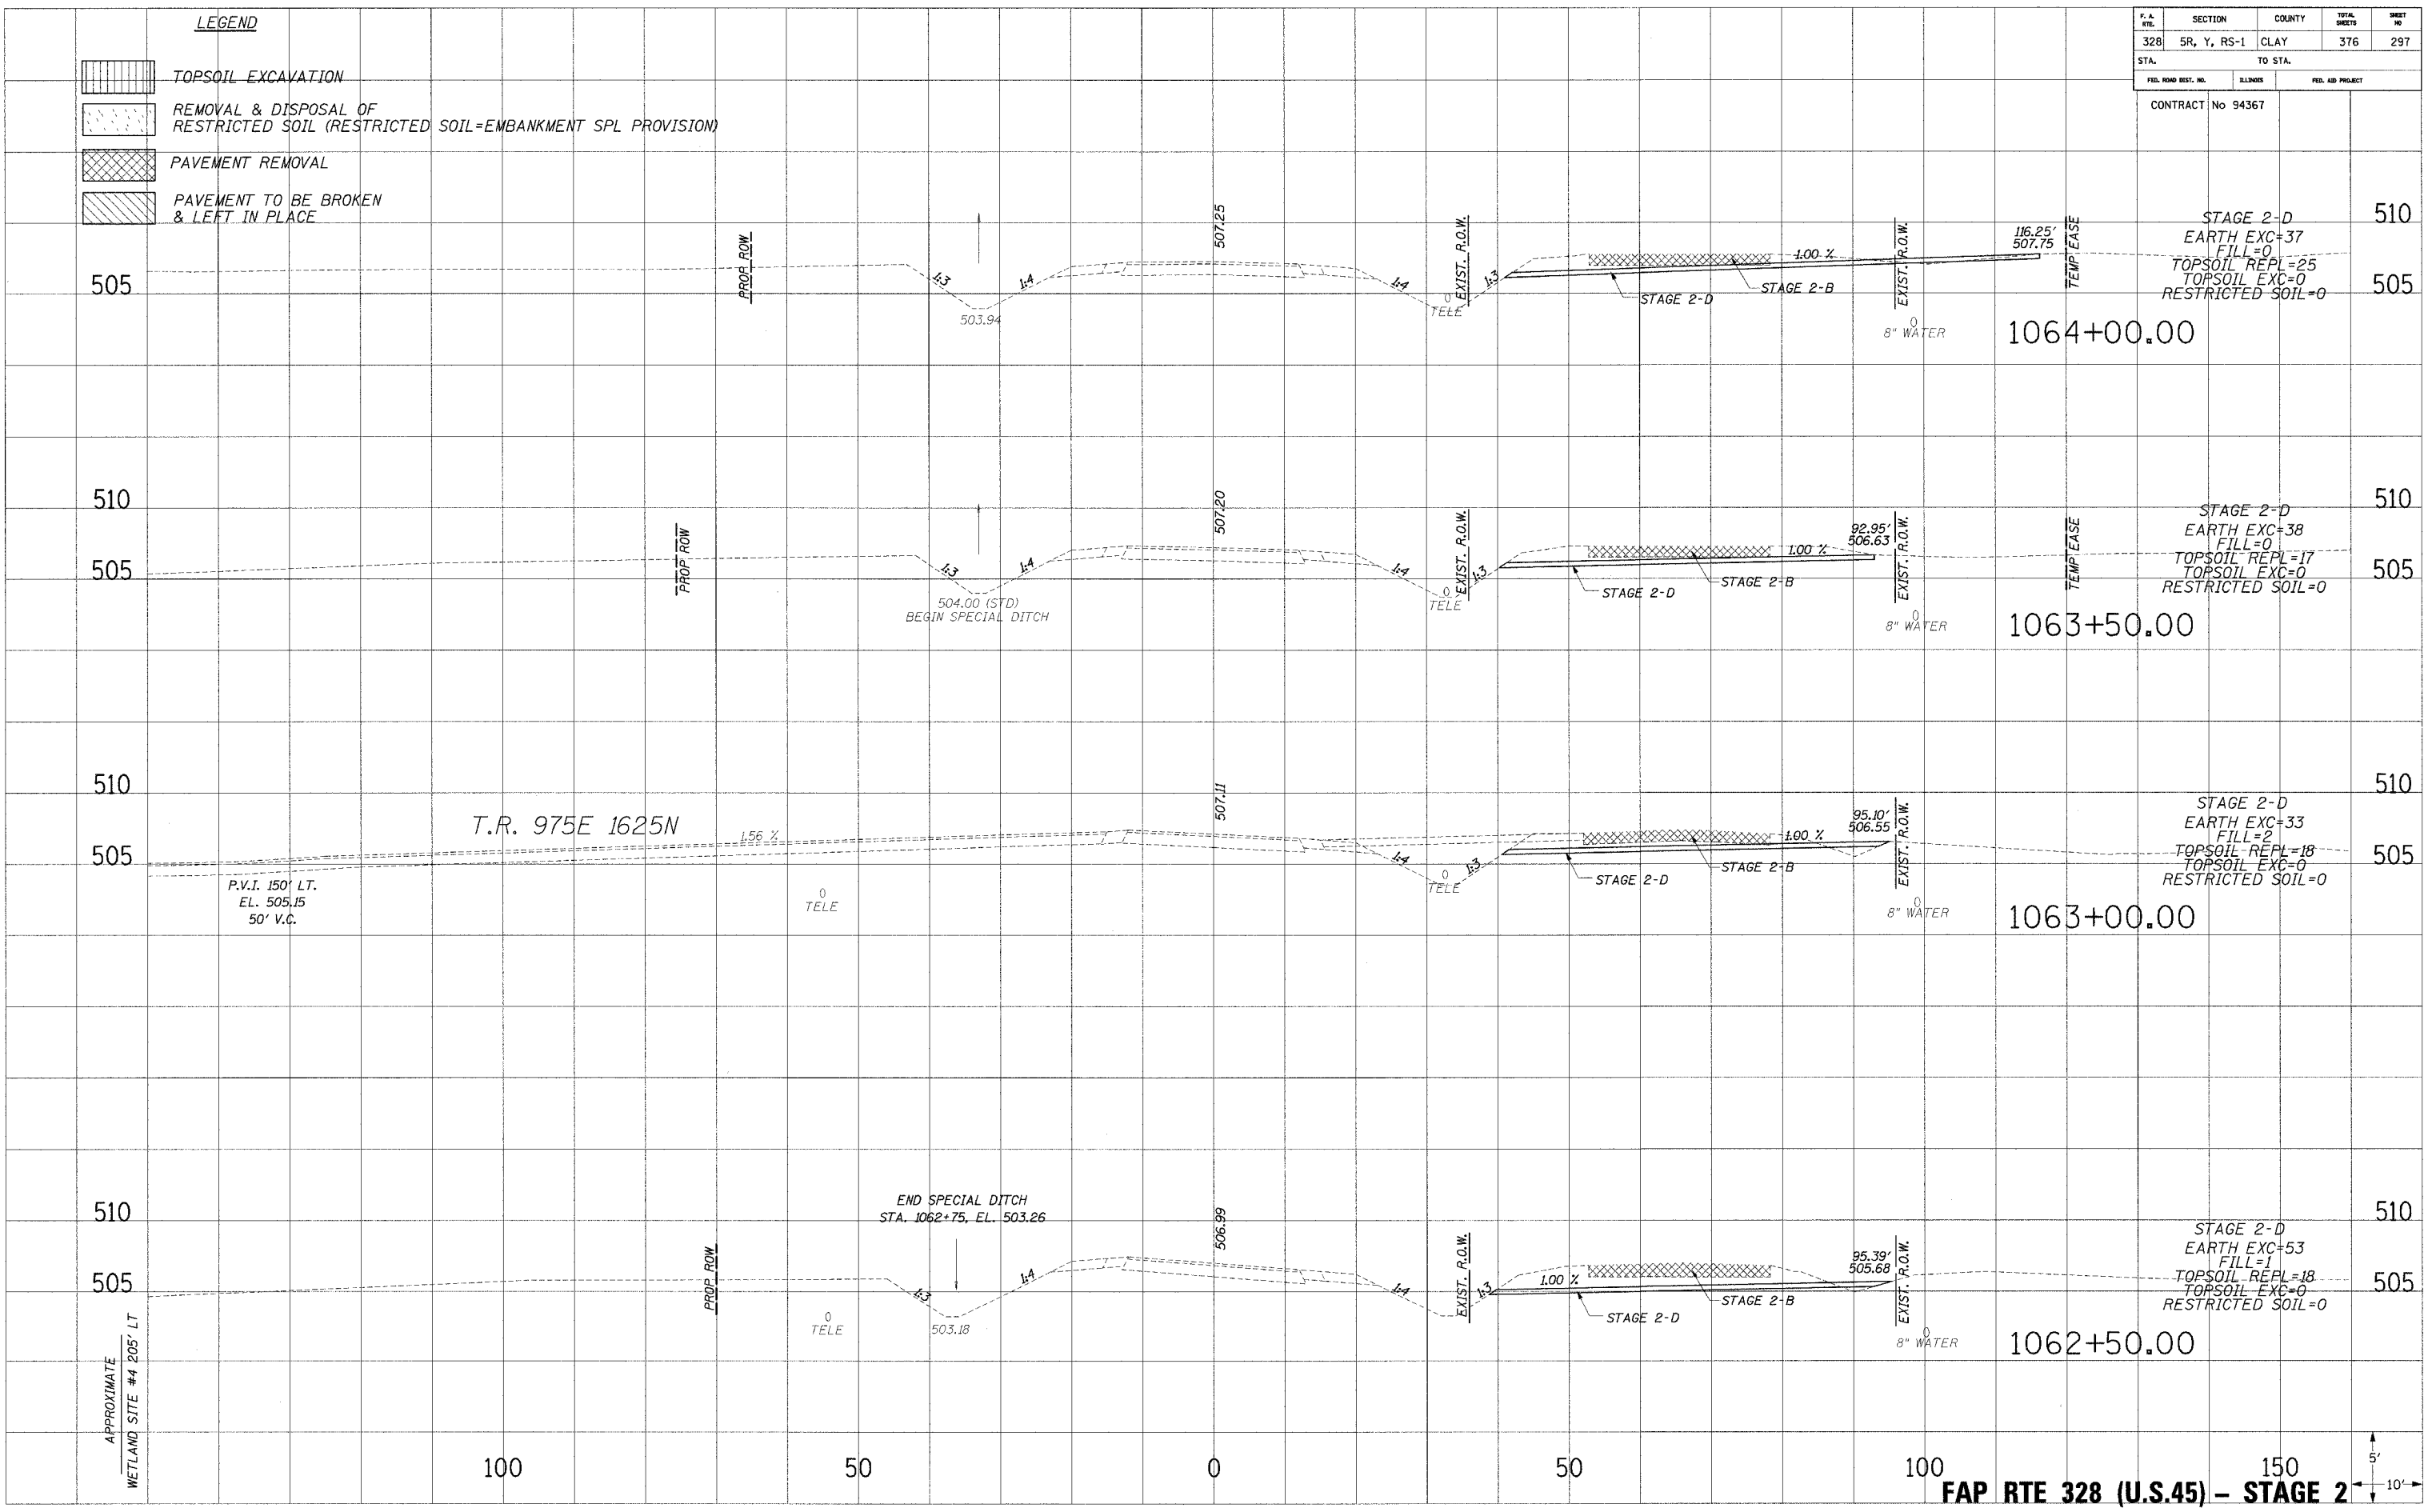


F.A. ETL	SECTION	COUNTY	TOTAL SHEETS	SHEET NO
328	5R, Y, RS-1	CLAY	376	297
STA.		TO STA.		
FED. ROAD DIST. NO.		ILLINOIS		FED. AID PROJECT
CONTRACT No 94367				

- LEGEND**
-  TOPSOIL EXCAVATION
 -  REMOVAL & DISPOSAL OF RESTRICTED SOIL (RESTRICTED SOIL=EMBANKMENT SPL PROVISION)
 -  PAVEMENT REMOVAL
 -  PAVEMENT TO BE BROKEN & LEFT IN PLACE



PLOTTED
 NOTE BOOK TEMPLATE
 AREAS CHECKED
 NO.

PLOTTED
 NOTE BOOK TEMPLATE
 AREAS CHECKED
 NO.

APPROXIMATE
 WETLAND SITE #4 205' LT

FAP RTE 328 (U.S.45) - STAGE 2