
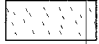

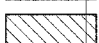



F.A. DIST.	SECTION	COUNTY	TOTAL SHEETS	SHEET NO.
328	SR, Y, RS-1	CLAY	376	303
STA. TO STA.				
FED. ROAD DIST. NO.		LANE	FED. AID PROJECT	

CONTRACT No 94367

- LEGEND**
-  TOPSOIL EXCAVATION
 -  REMOVAL & DISPOSAL OF RESTRICTED SOIL (RESTRICTED SOIL=EMBANKMENT SPL PROVISION)
 -  PAVEMENT REMOVAL
 -  PAVEMENT TO BE BROKEN & LEFT IN PLACE

PLOTTED
NOTE BOOK
NO.

PLOTTED
NOTE BOOK
NO.

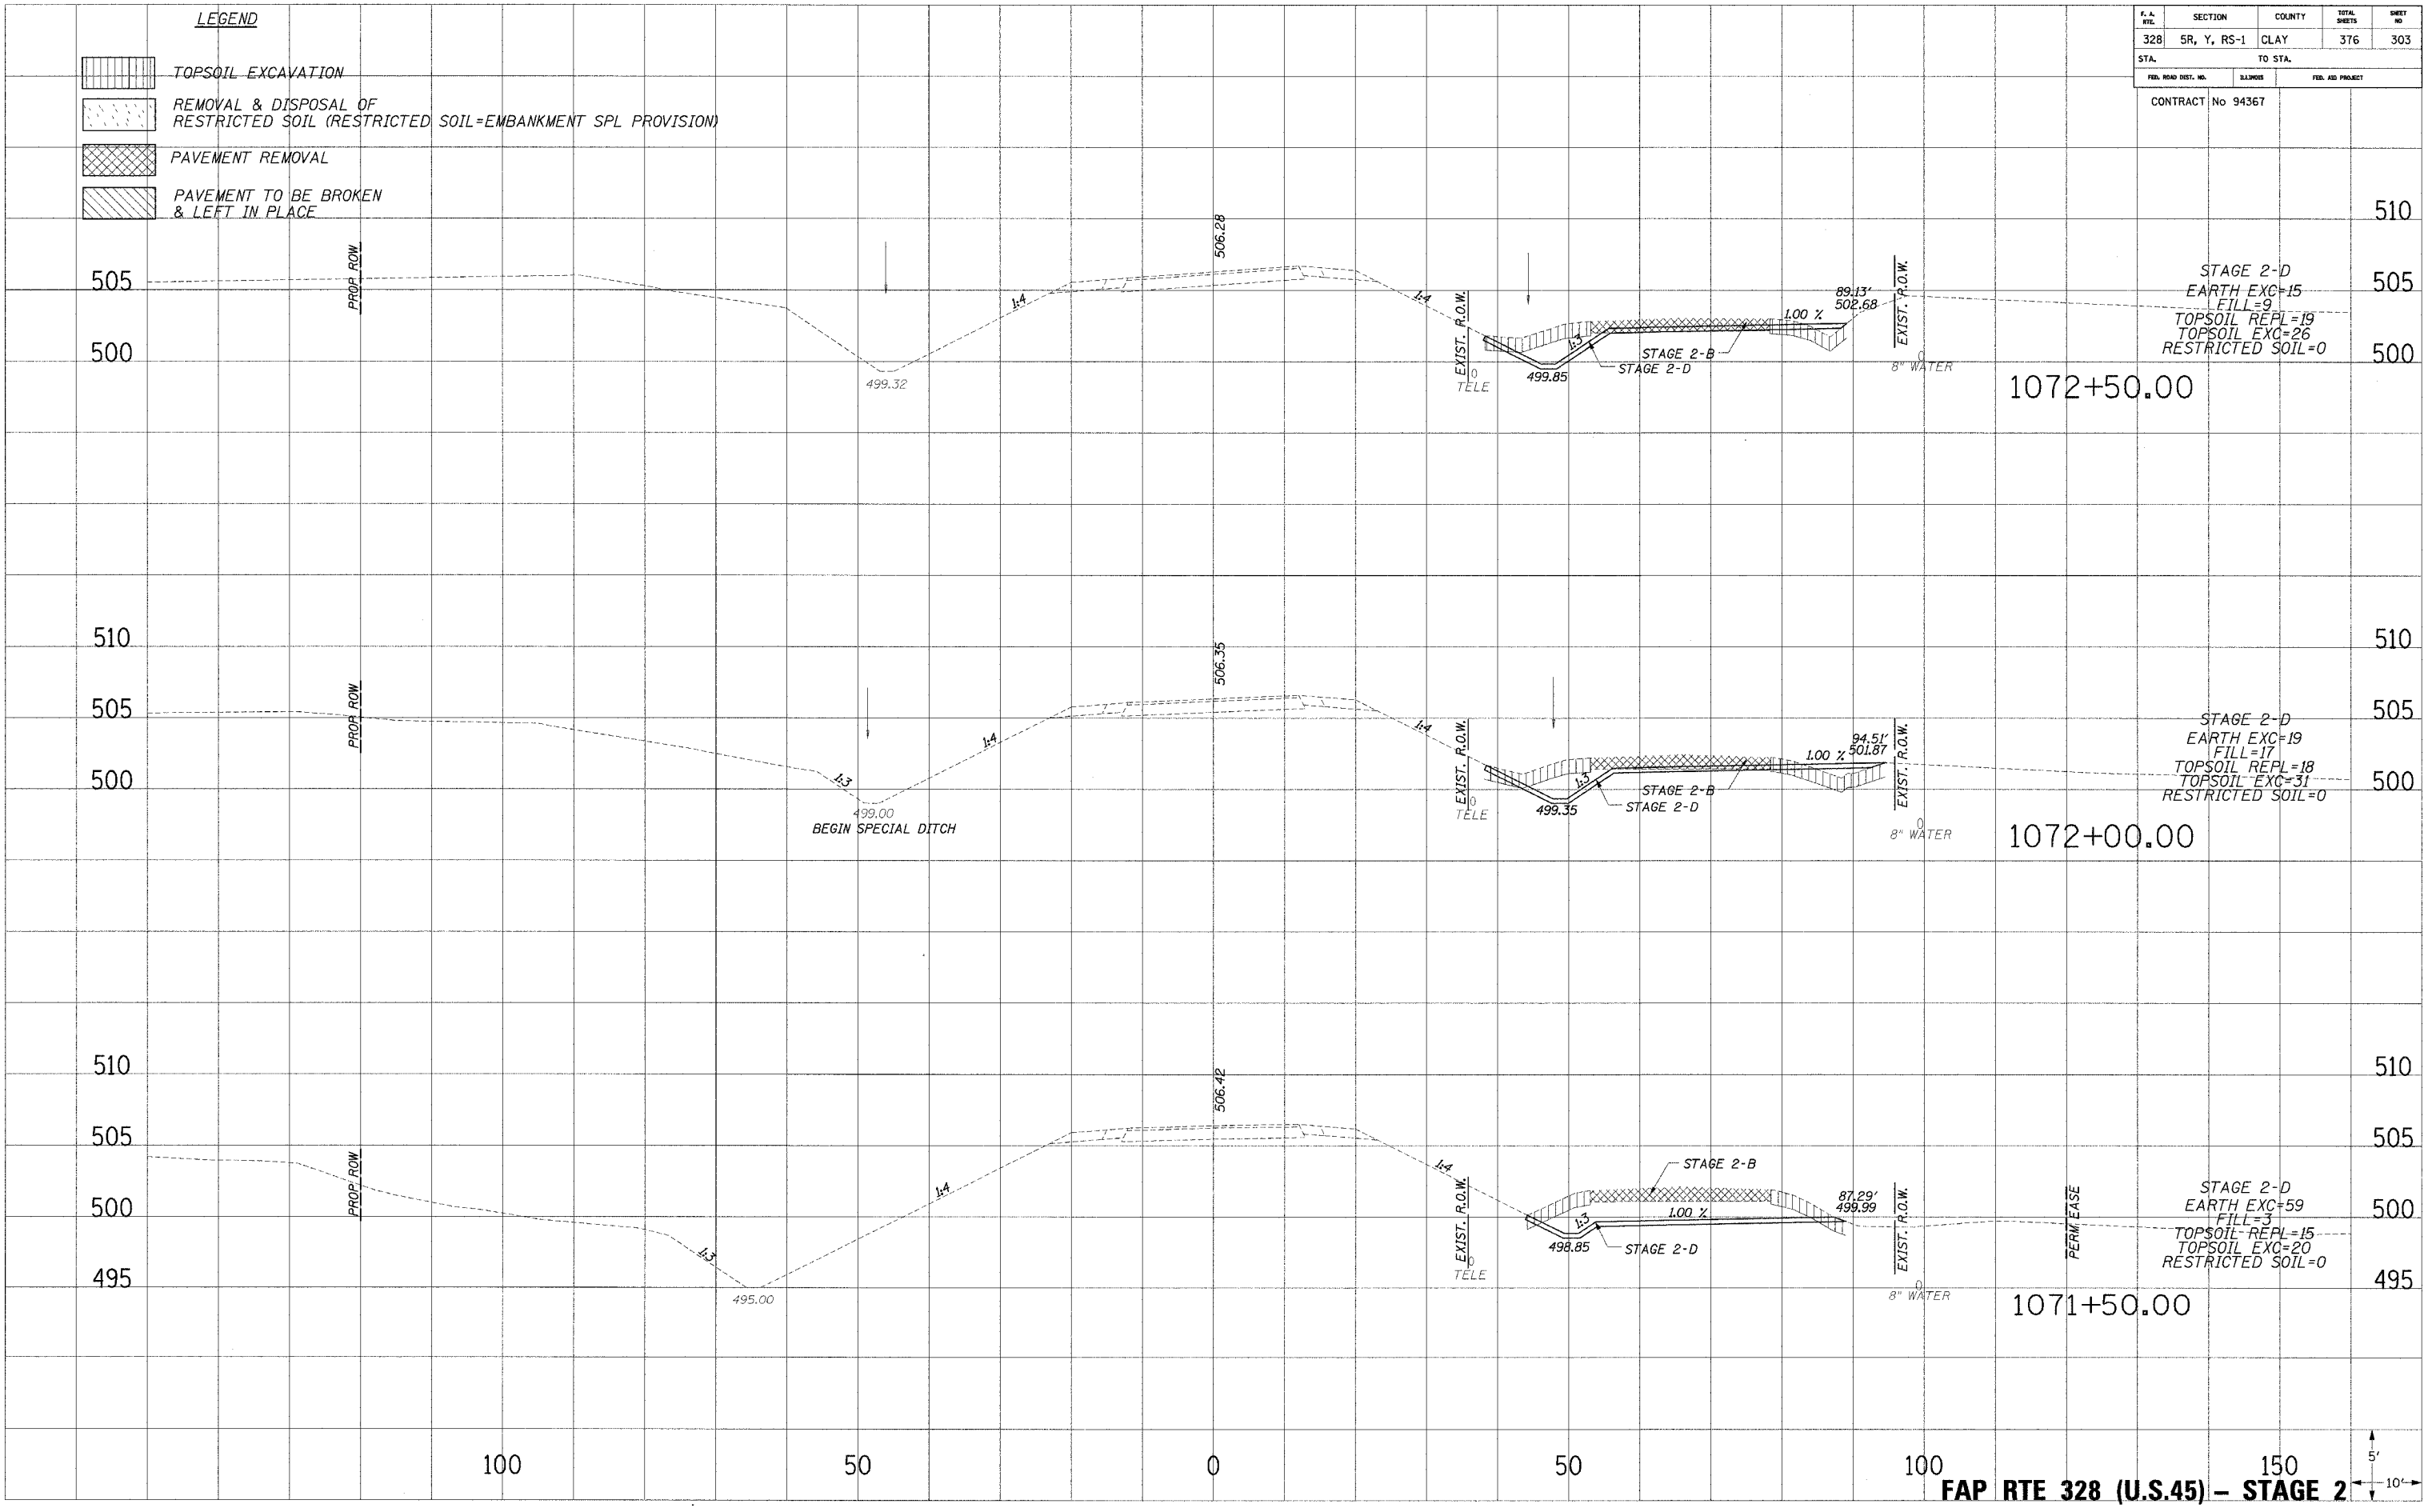

FAP RTE 328 (U.S.45) - STAGE 2

12/15/2006 6:12:37 AM