
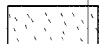

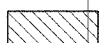



F. A. SHE.	SECTION	COUNTY	TOTAL SHEETS	SHEET NO.
328	5R, Y, RS-1	CLAY	376	304
STA.		TO STA.		
FED. ROAD DIST. NO.		ILLINOIS		FED. AID PROJECT

CONTRACT No 94367

- LEGEND**
-  TOPSOIL EXCAVATION
  -  REMOVAL & DISPOSAL OF RESTRICTED SOIL (RESTRICTED SOIL=EMBANKMENT SPL PROVISION)
  -  PAVEMENT REMOVAL
  -  PAVEMENT TO BE BROKEN & LEFT IN PLACE

PLOTTED  
 NOTE BOOK  
 TEMPLATE  
 NO.

PLOTTED  
 NOTE BOOK  
 TEMPLATE  
 NO.

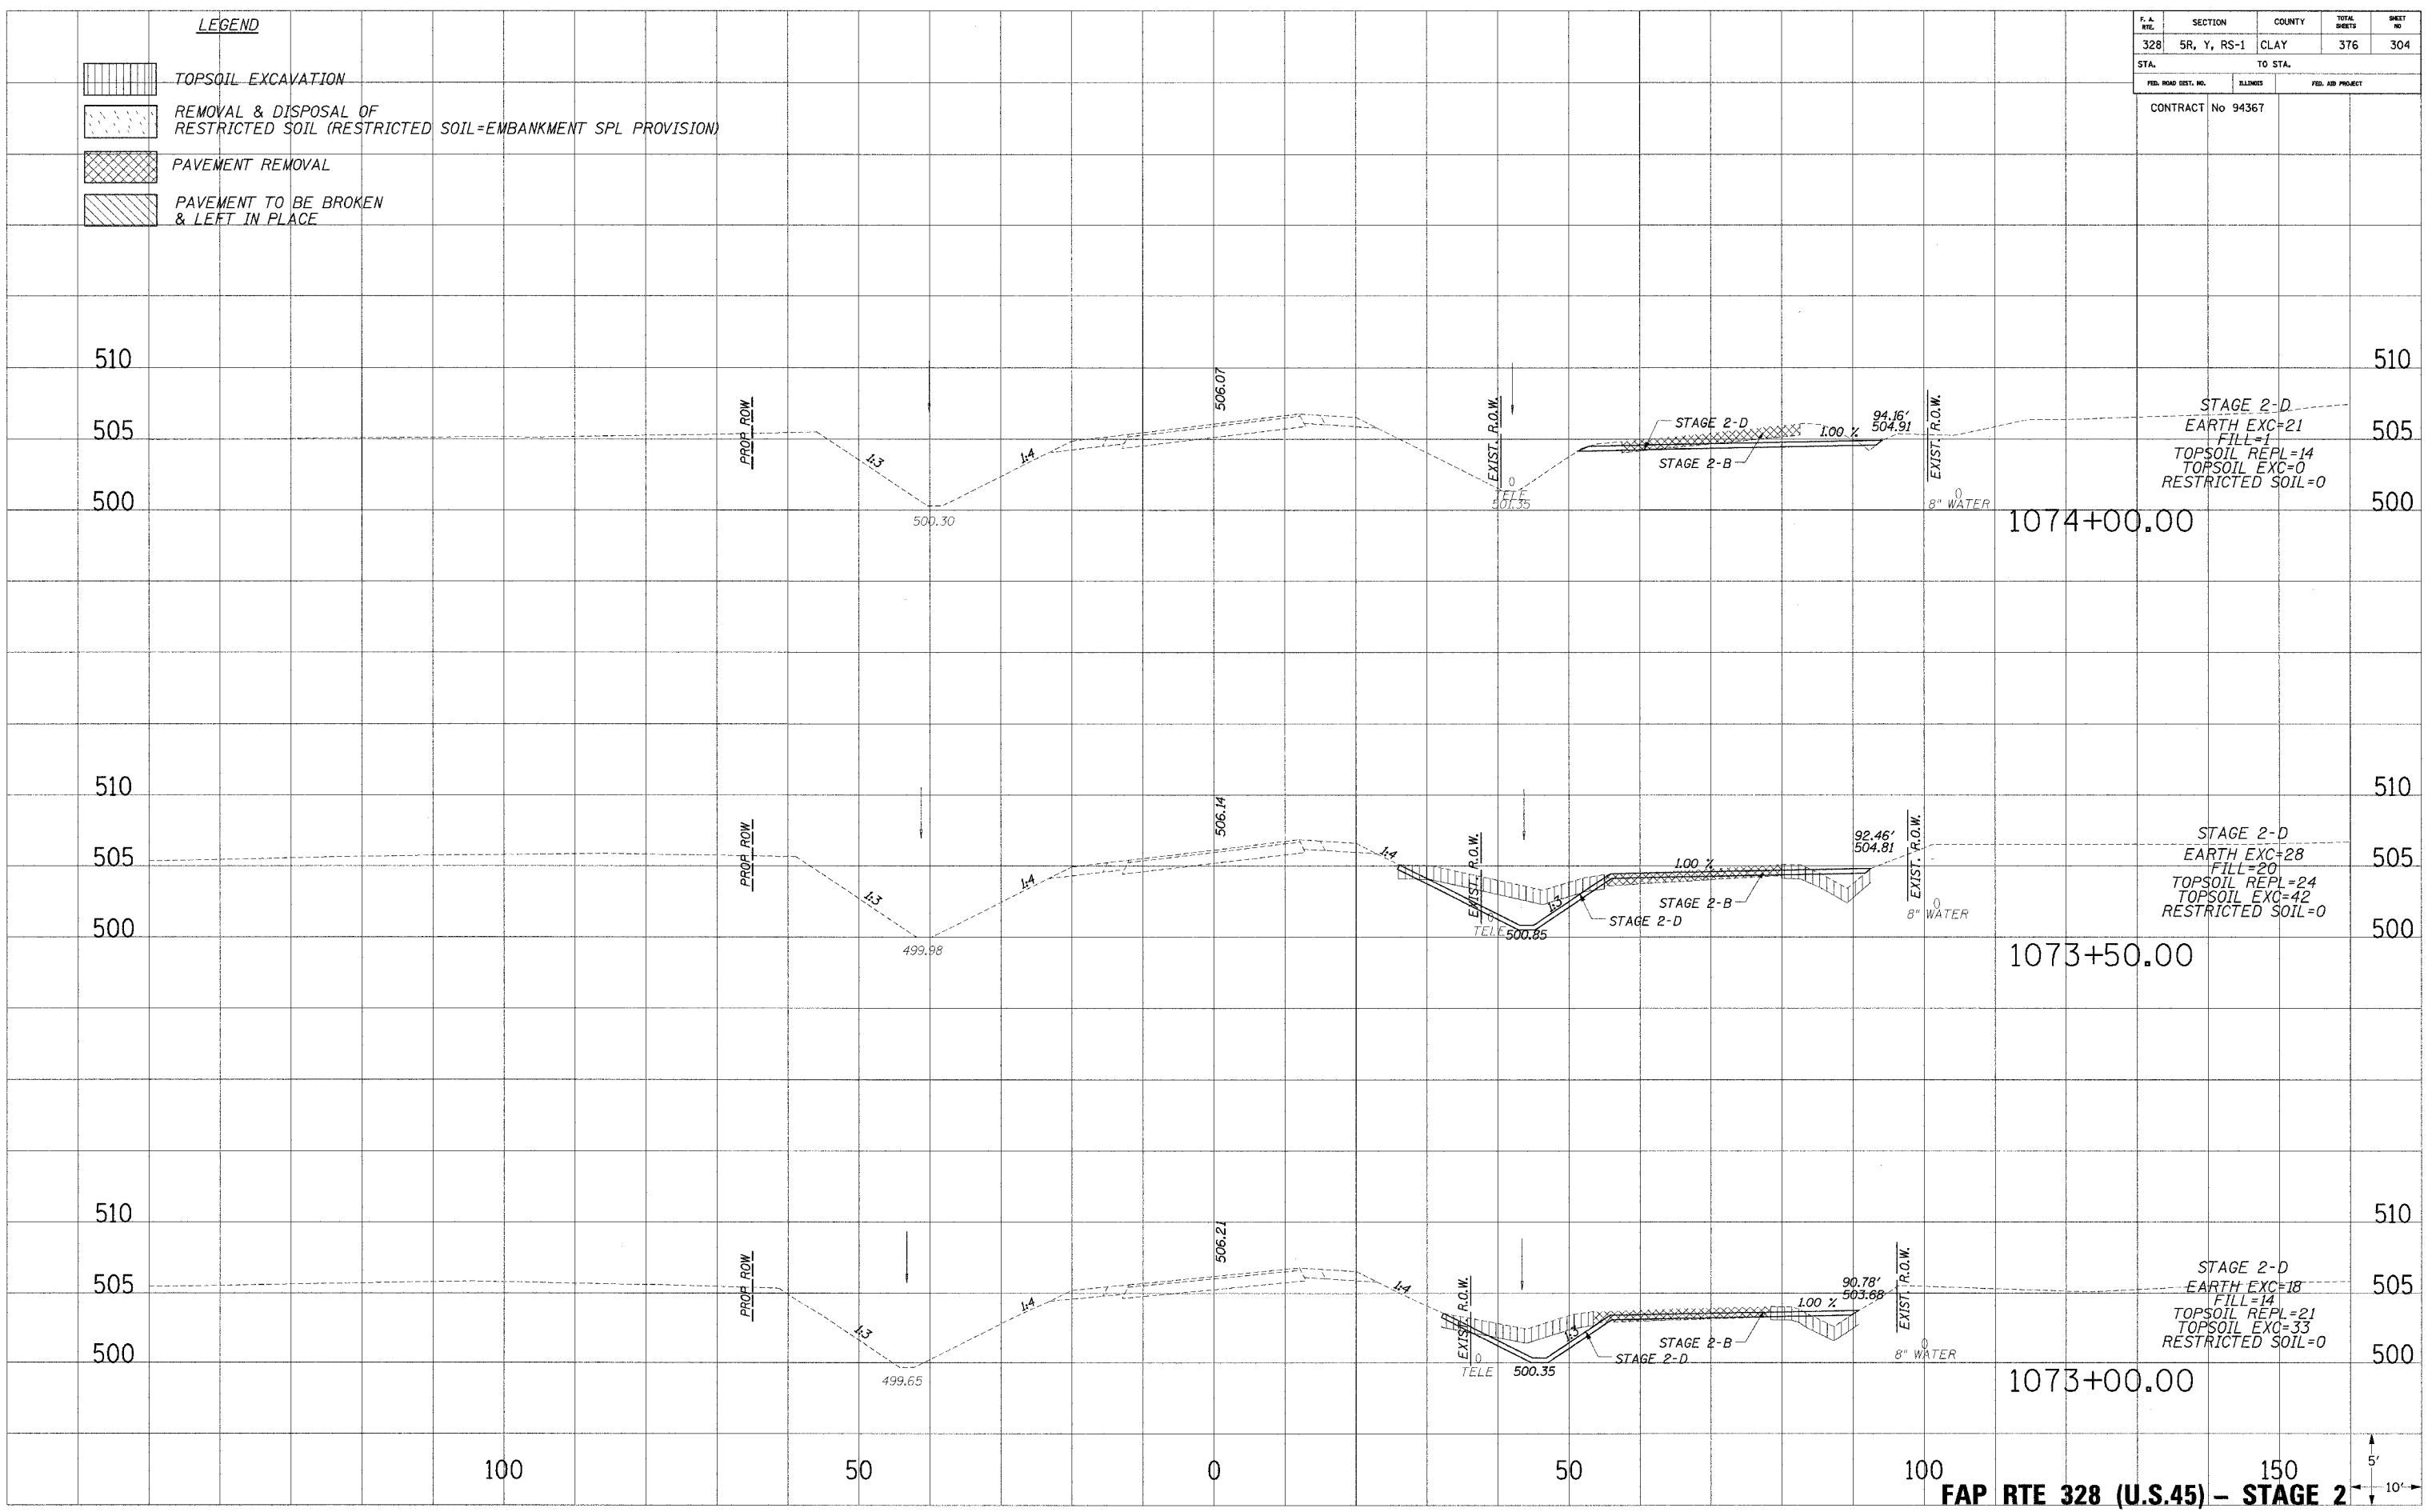

FAP RTE 328 (U.S.45) - STAGE 2

12/13/2006 10:27:37 AM