
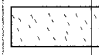
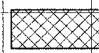
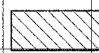


P.L. NO.	SECTION	COUNTY	TOTAL SHEETS	SHEET NO.
328	5R, Y, RS-1	CLAY	376	315
STA.		TO STA.		

FED. ROAD DIST. NO. ILLINOIS FED. AID PROJECT


CONTRACT No 94367

- LEGEND**
-  TOPSOIL EXCAVATION
 -  REMOVAL & DISPOSAL OF RESTRICTED SOIL (RESTRICTED SOIL=EMBANKMENT SPL PROVISION)
 -  PAVEMENT REMOVAL
 -  PAVEMENT TO BE BROKEN & LEFT IN PLACE

PLOTTED
NOTE BOOK
TEMPLATE
AREAS
CHECKED

PLOTTED
NOTE BOOK
TEMPLATE
AREAS
CHECKED

PLOTTED
NOTE BOOK
TEMPLATE
AREAS
CHECKED

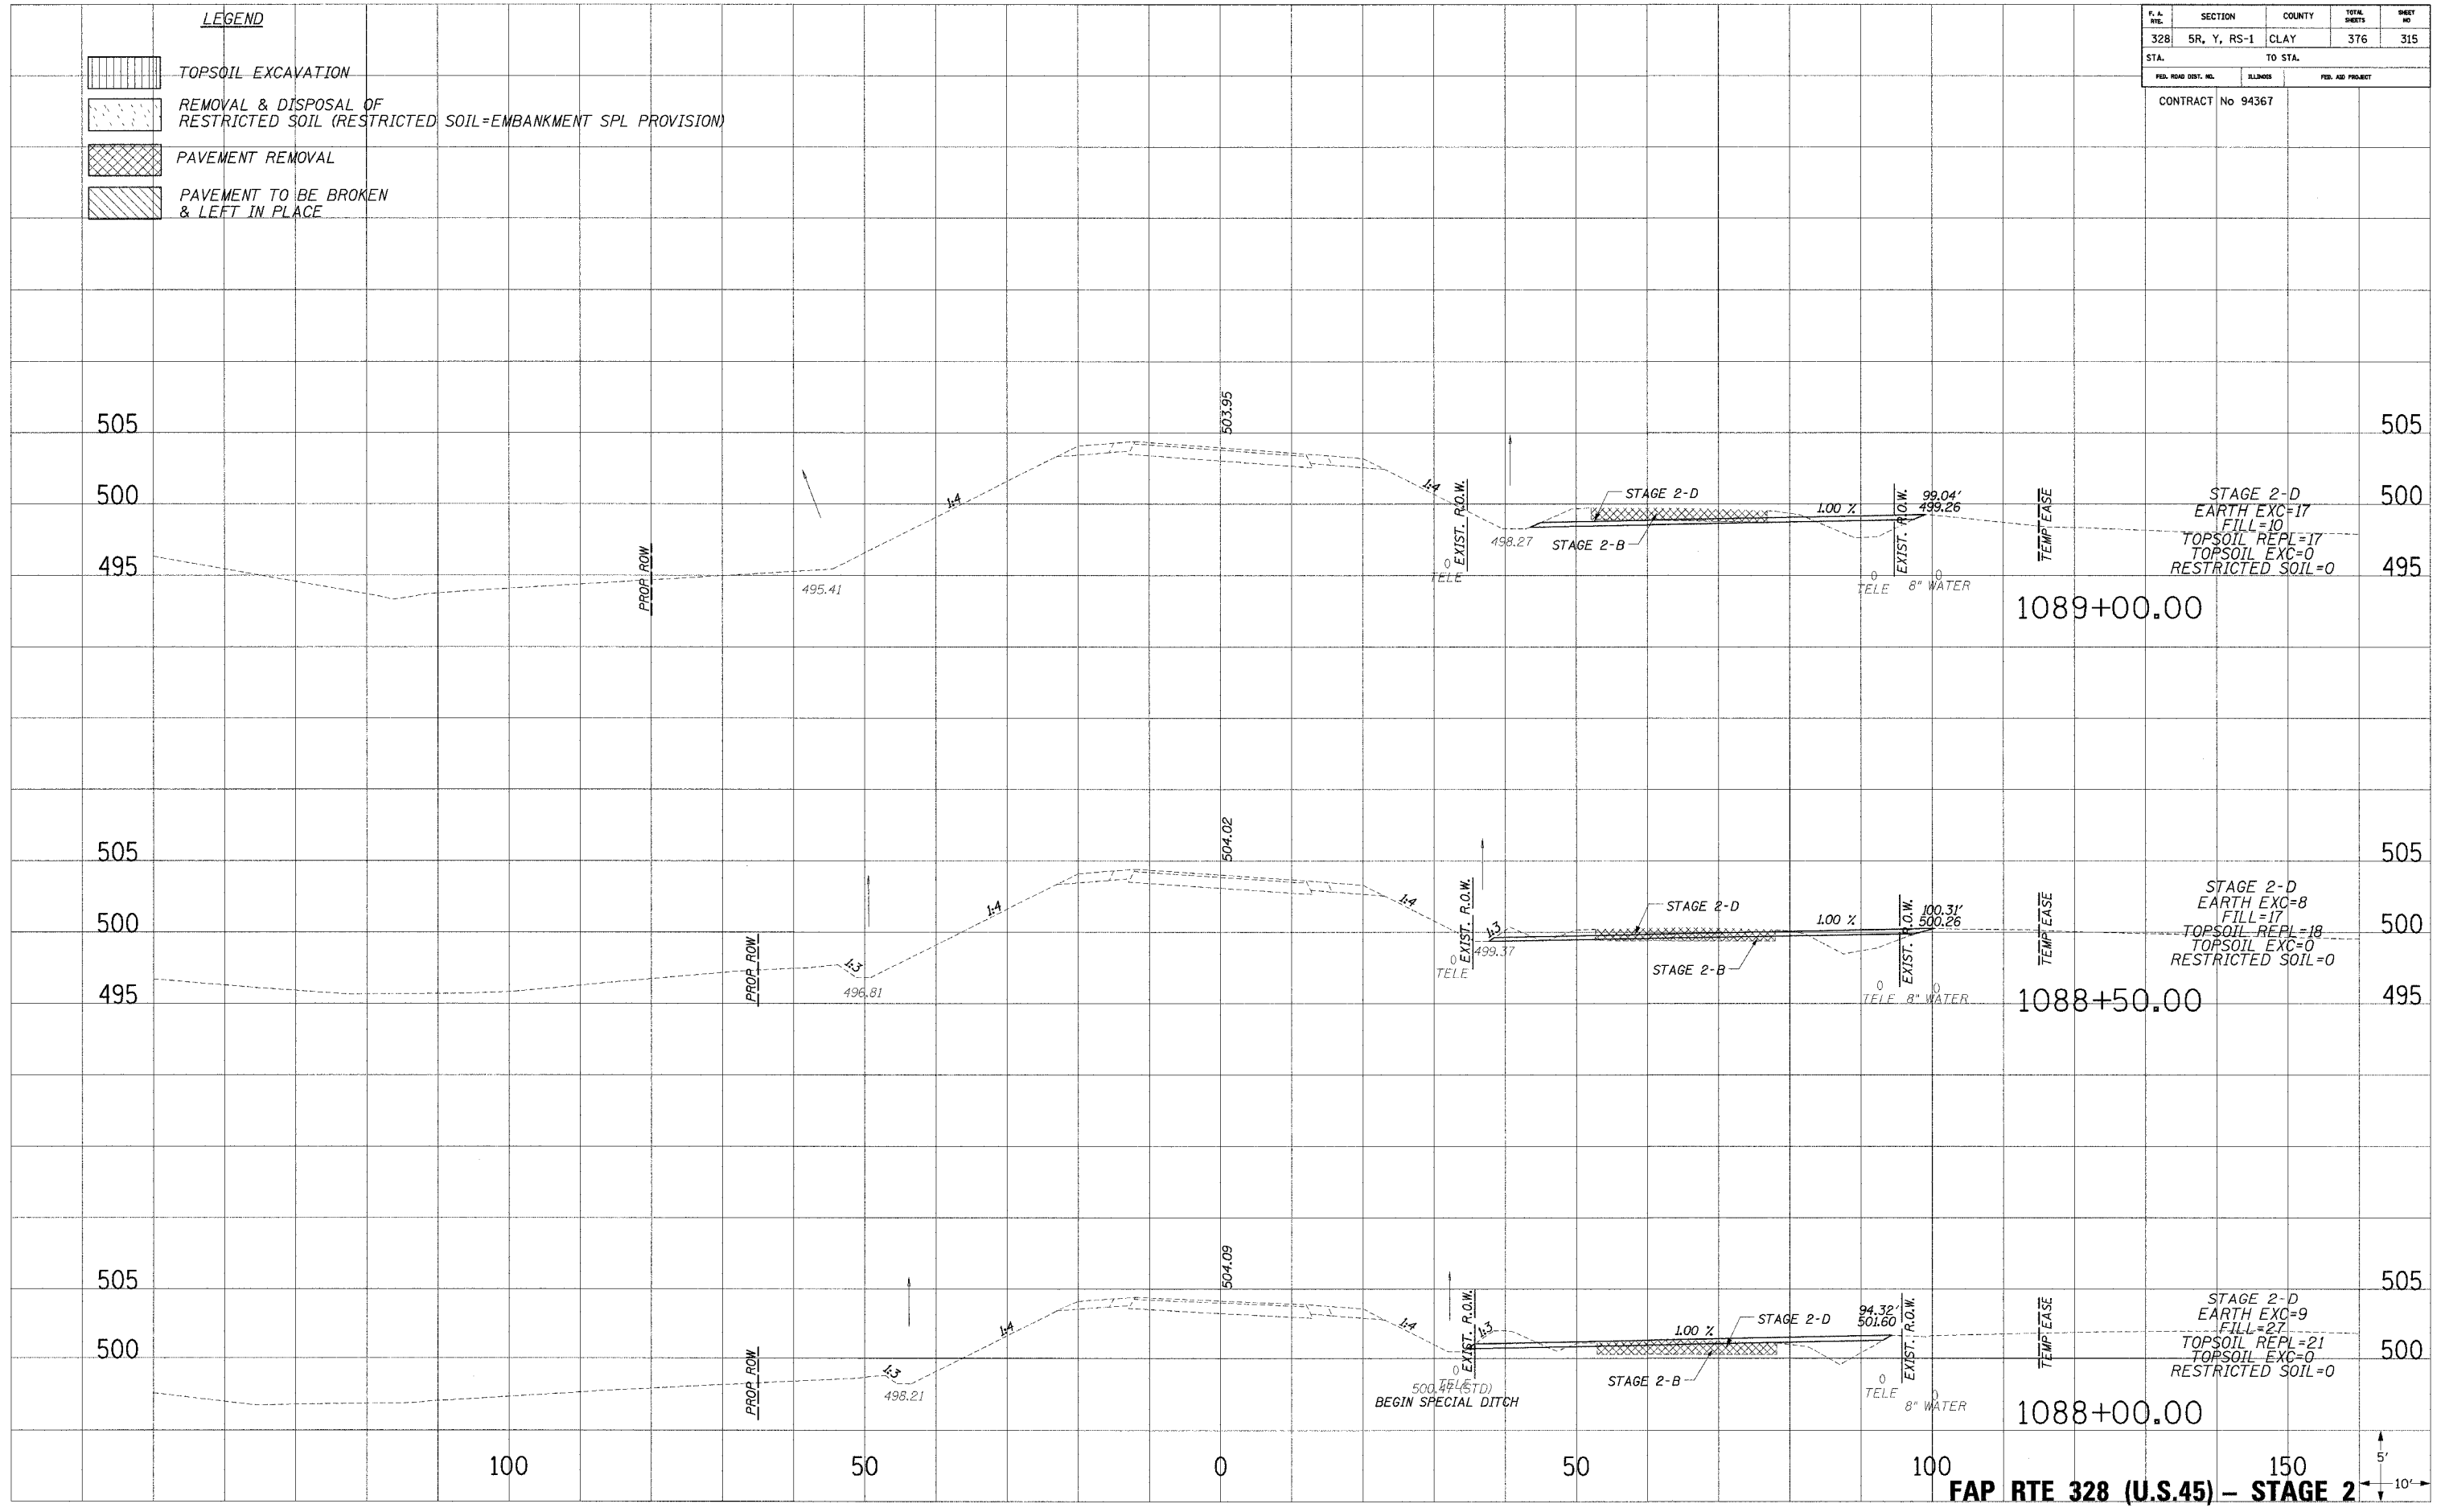

FAP RTE 328 (U.S.45) - STAGE 2