
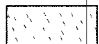

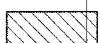


F.A. NO.	SECTION	COUNTY	TOTAL SHEETS	SHEET NO.
328	5R, Y, RS-1	CLAY	376	317
STA.		TO STA.		
FED. ROAD DIST. NO.		ILLINOIS	FED. AID PROJECT	


CONTRACT No 94367

- LEGEND**
-  TOPSOIL EXCAVATION
 -  REMOVAL & DISPOSAL OF RESTRICTED SOIL (RESTRICTED SOIL=EMBANKMENT SPL PROVISION)
 -  PAVEMENT REMOVAL
 -  PAVEMENT TO BE BROKEN & LEFT IN PLACE

REVISIONS
 NO. DATE DESCRIPTION
 1 11/15/11 REVISIONS TO WETLAND AREAS CHECKED

APPROXIMATE WETLAND SITE #5 180' LT

REVISIONS
 NO. DATE DESCRIPTION
 1 11/15/11 REVISIONS TO WETLAND AREAS CHECKED

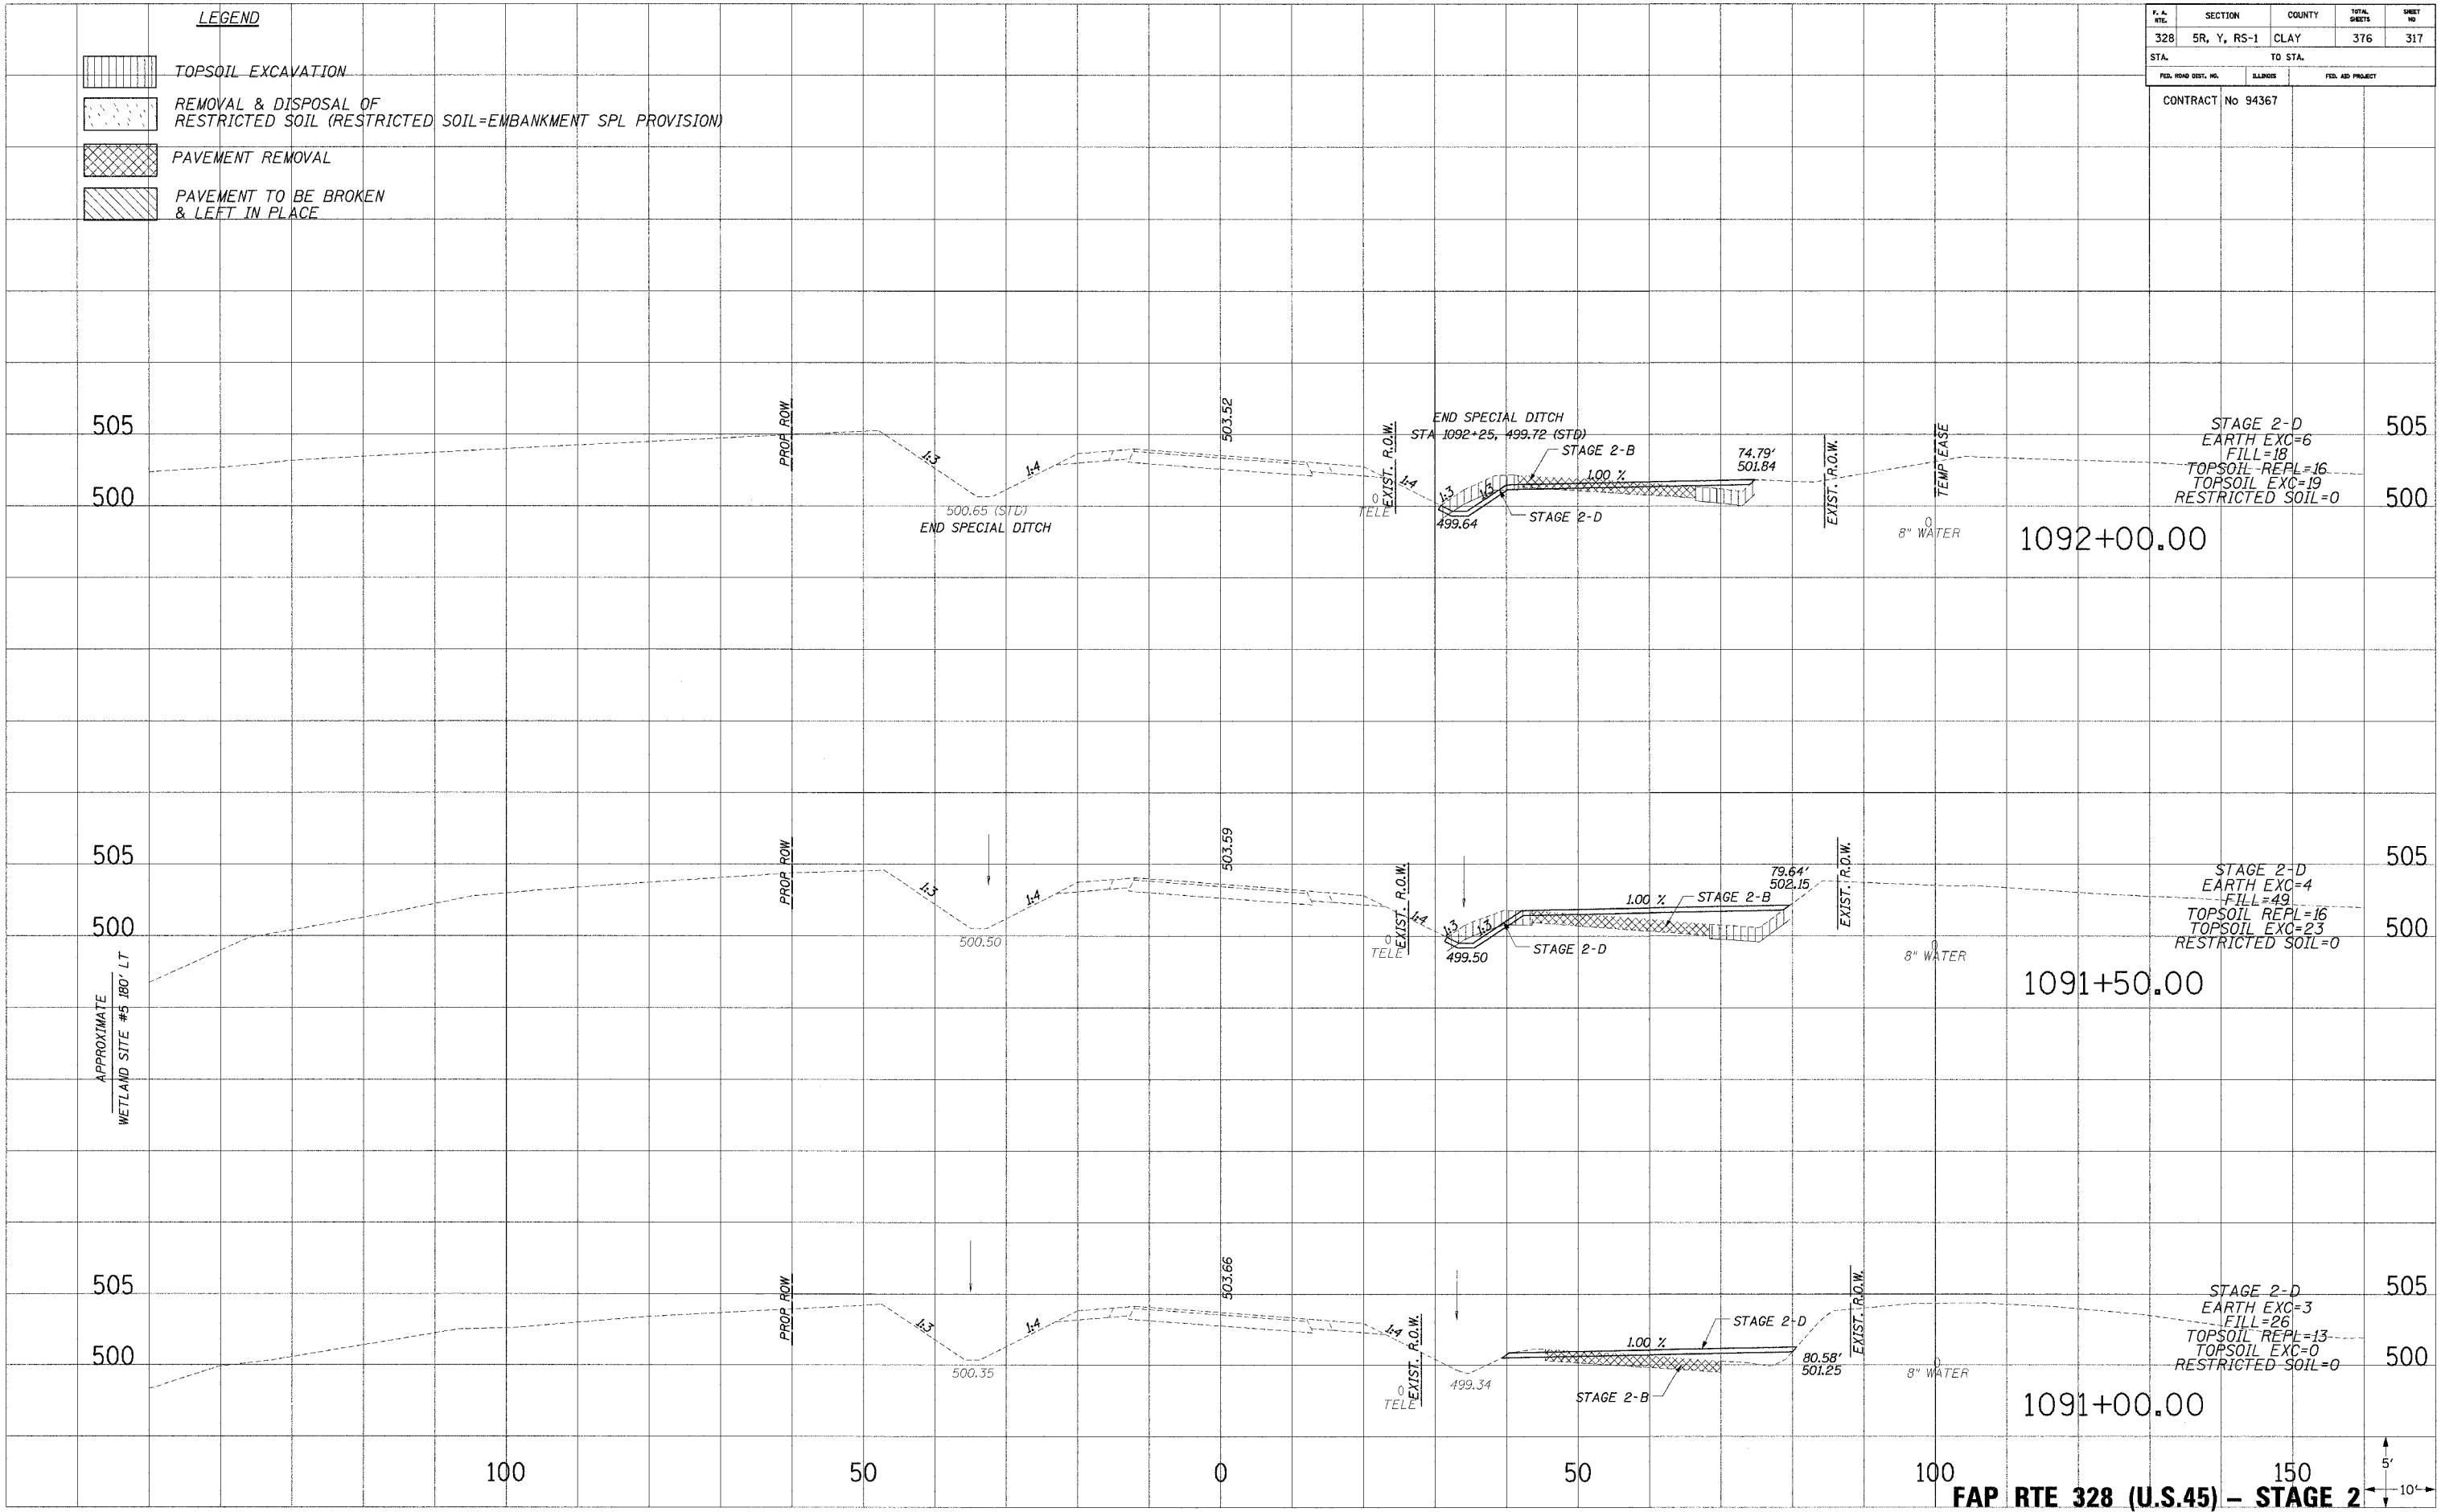

FAP RTE 328 (U.S.45) - STAGE 2

11/15/11 10:58 AM 12/15/11 10:58 AM 12/15/11 10:58 AM