
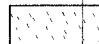

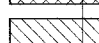



| F.A. NO. | SECTION | COUNTY | TOTAL SHEETS | SHEET NO. |
|---------------------|-------------|-------------------|--------------|-----------|
| 328 | 5R, Y, RS-1 | CLAY | 376 | 330 |
| STA. TO STA. | | FED. AID PROJECT | | |
| FED. ROAD DIST. NO. | | CONTRACT No 94367 | | |

LEGEND

-  TOPSOIL EXCAVATION
-  REMOVAL & DISPOSAL OF RESTRICTED SOIL (EMBANKMENT SPL PROVISION)
-  PAVEMENT REMOVAL
-  PAVEMENT TO BE BROKEN & LEFT IN PLACE

PLOTTED
 TEMPLATE
 AREAS
 CHECKED
 NO.

PLOTTED
 TEMPLATE
 AREAS
 CHECKED
 NO.

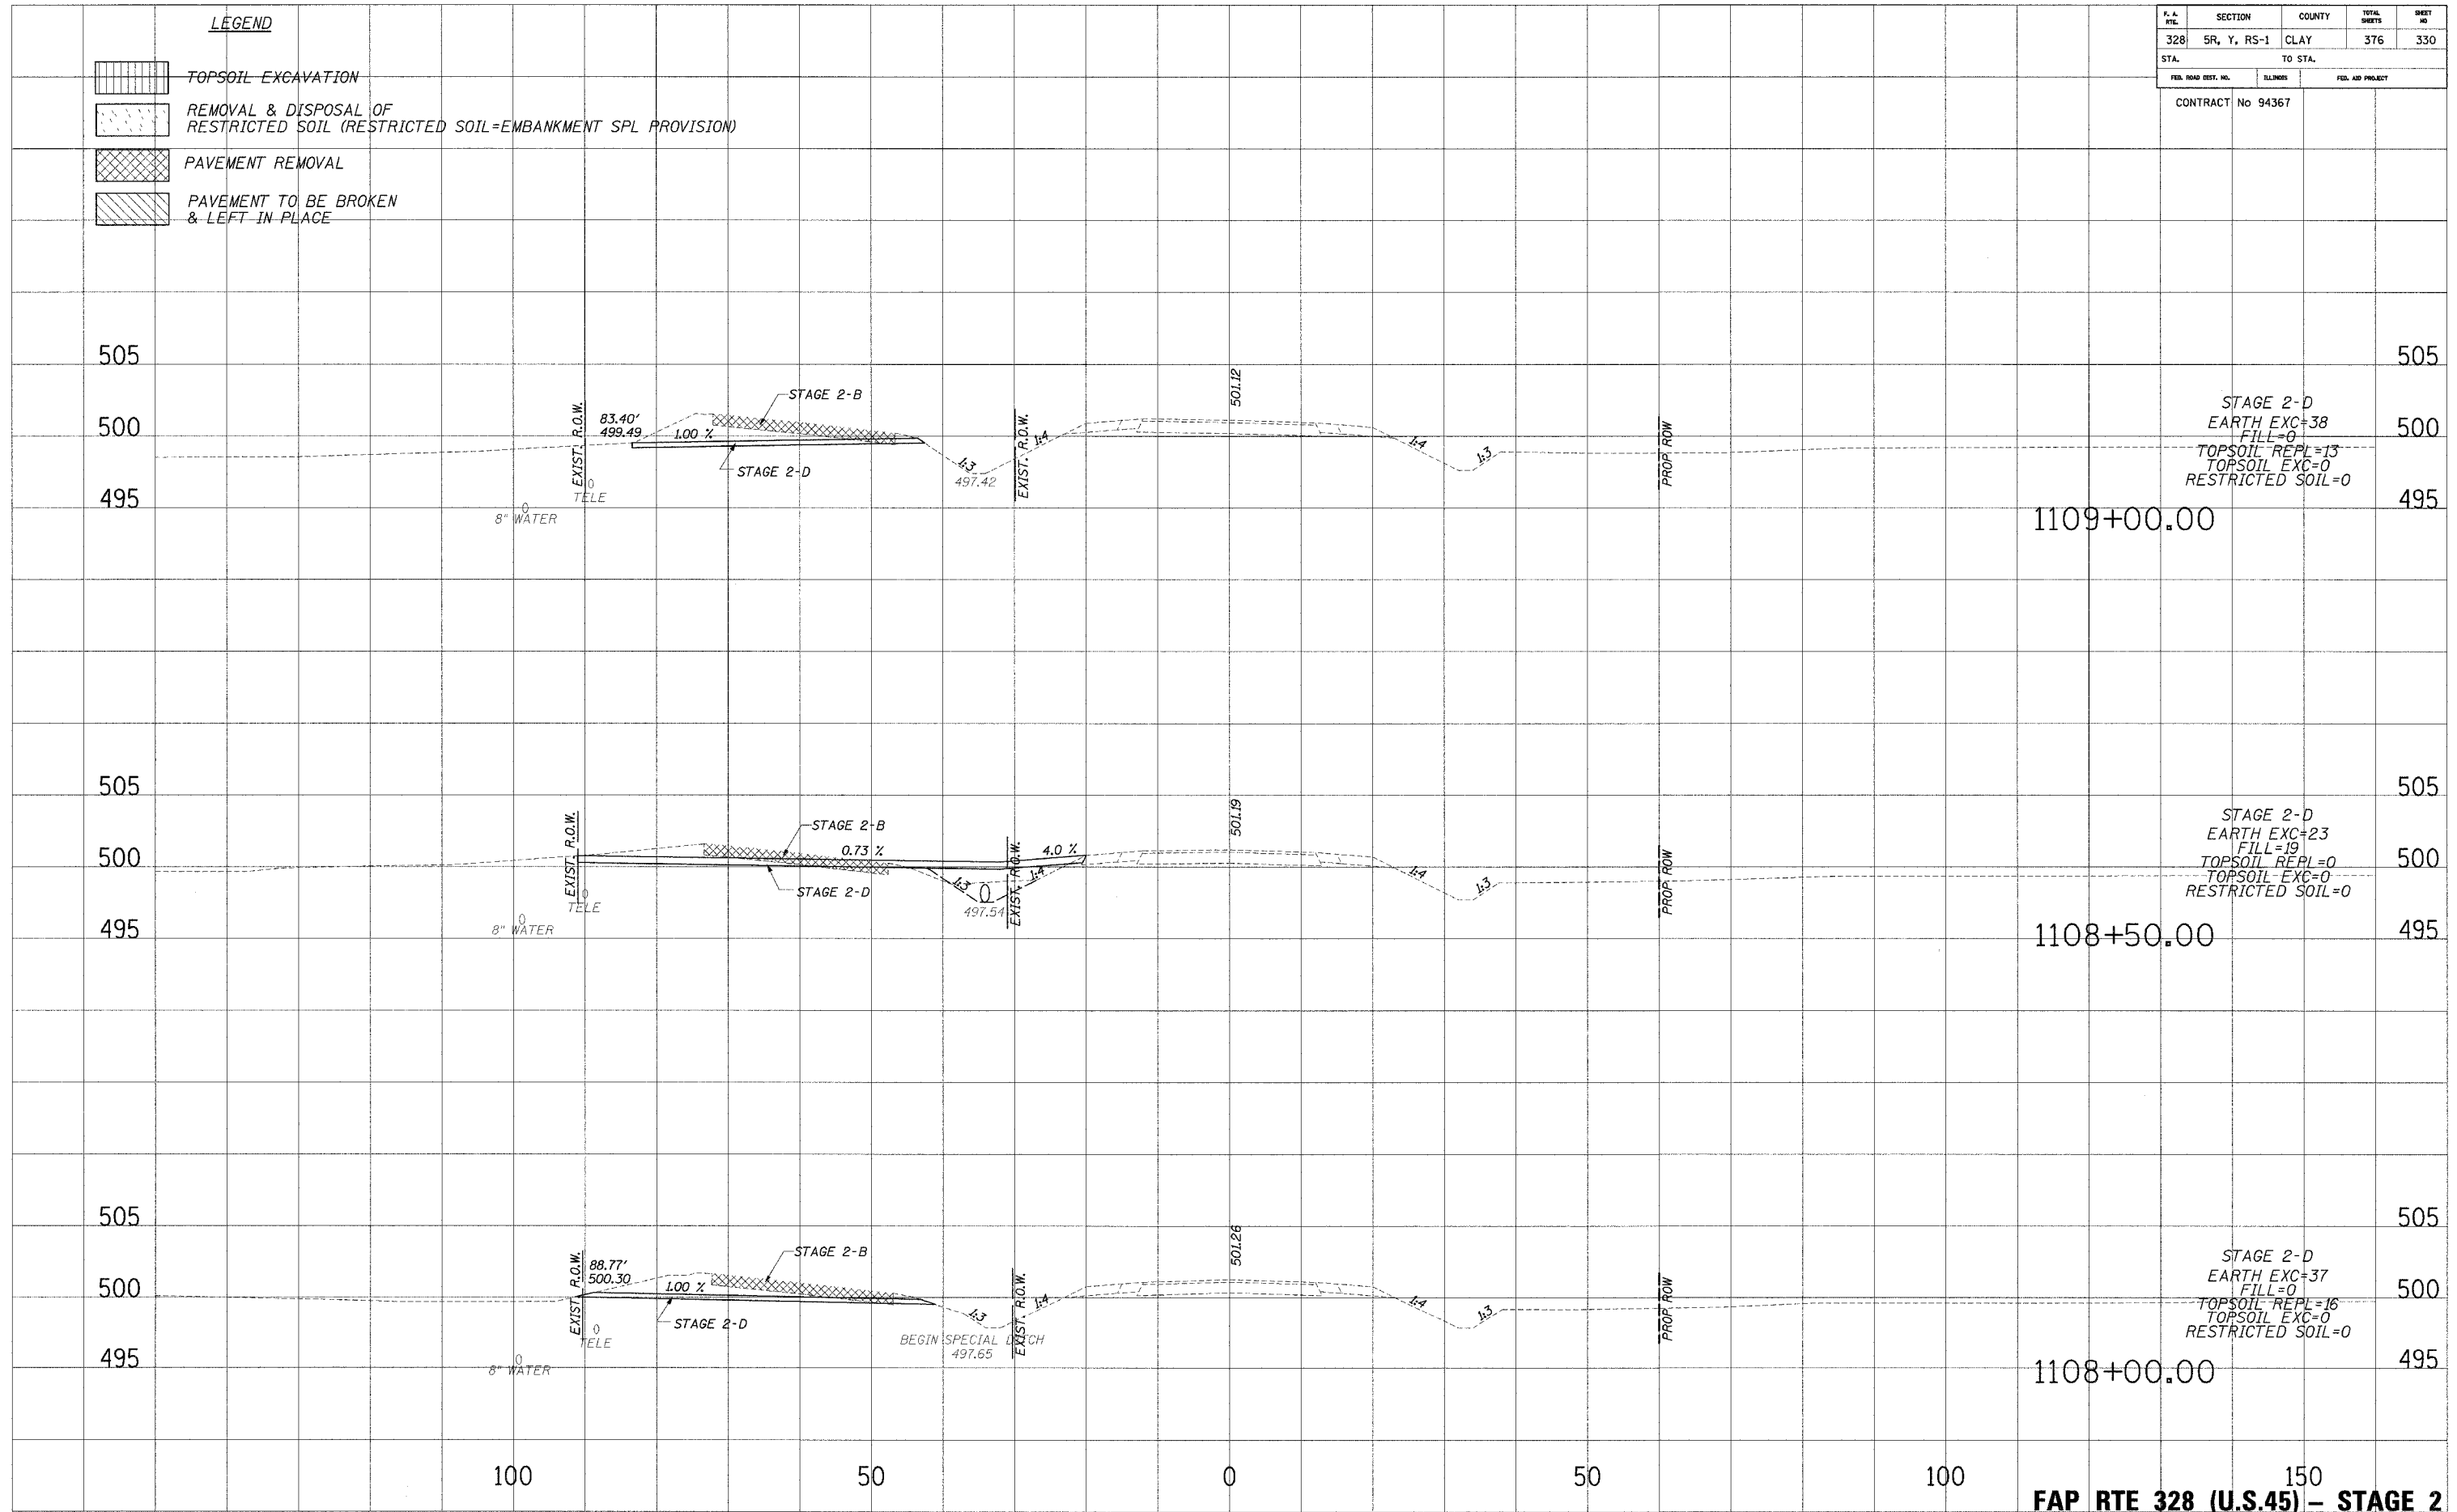

12/13/2004 8:18:42 AM