


F.A. DIST.	SECTION	COUNTY	TOTAL SHEETS	SHEET NO.
328	5R, Y, RS-1	CLAY	376	332
STA. TO STA.				
FED. ROAD DIST. NO.		SLINKS	FED. AID PROJECT	

CONTRACT No 94367

PLOTTED
 TEMPLATE
 NO.

PLOTTED
 TEMPLATE
 NO.

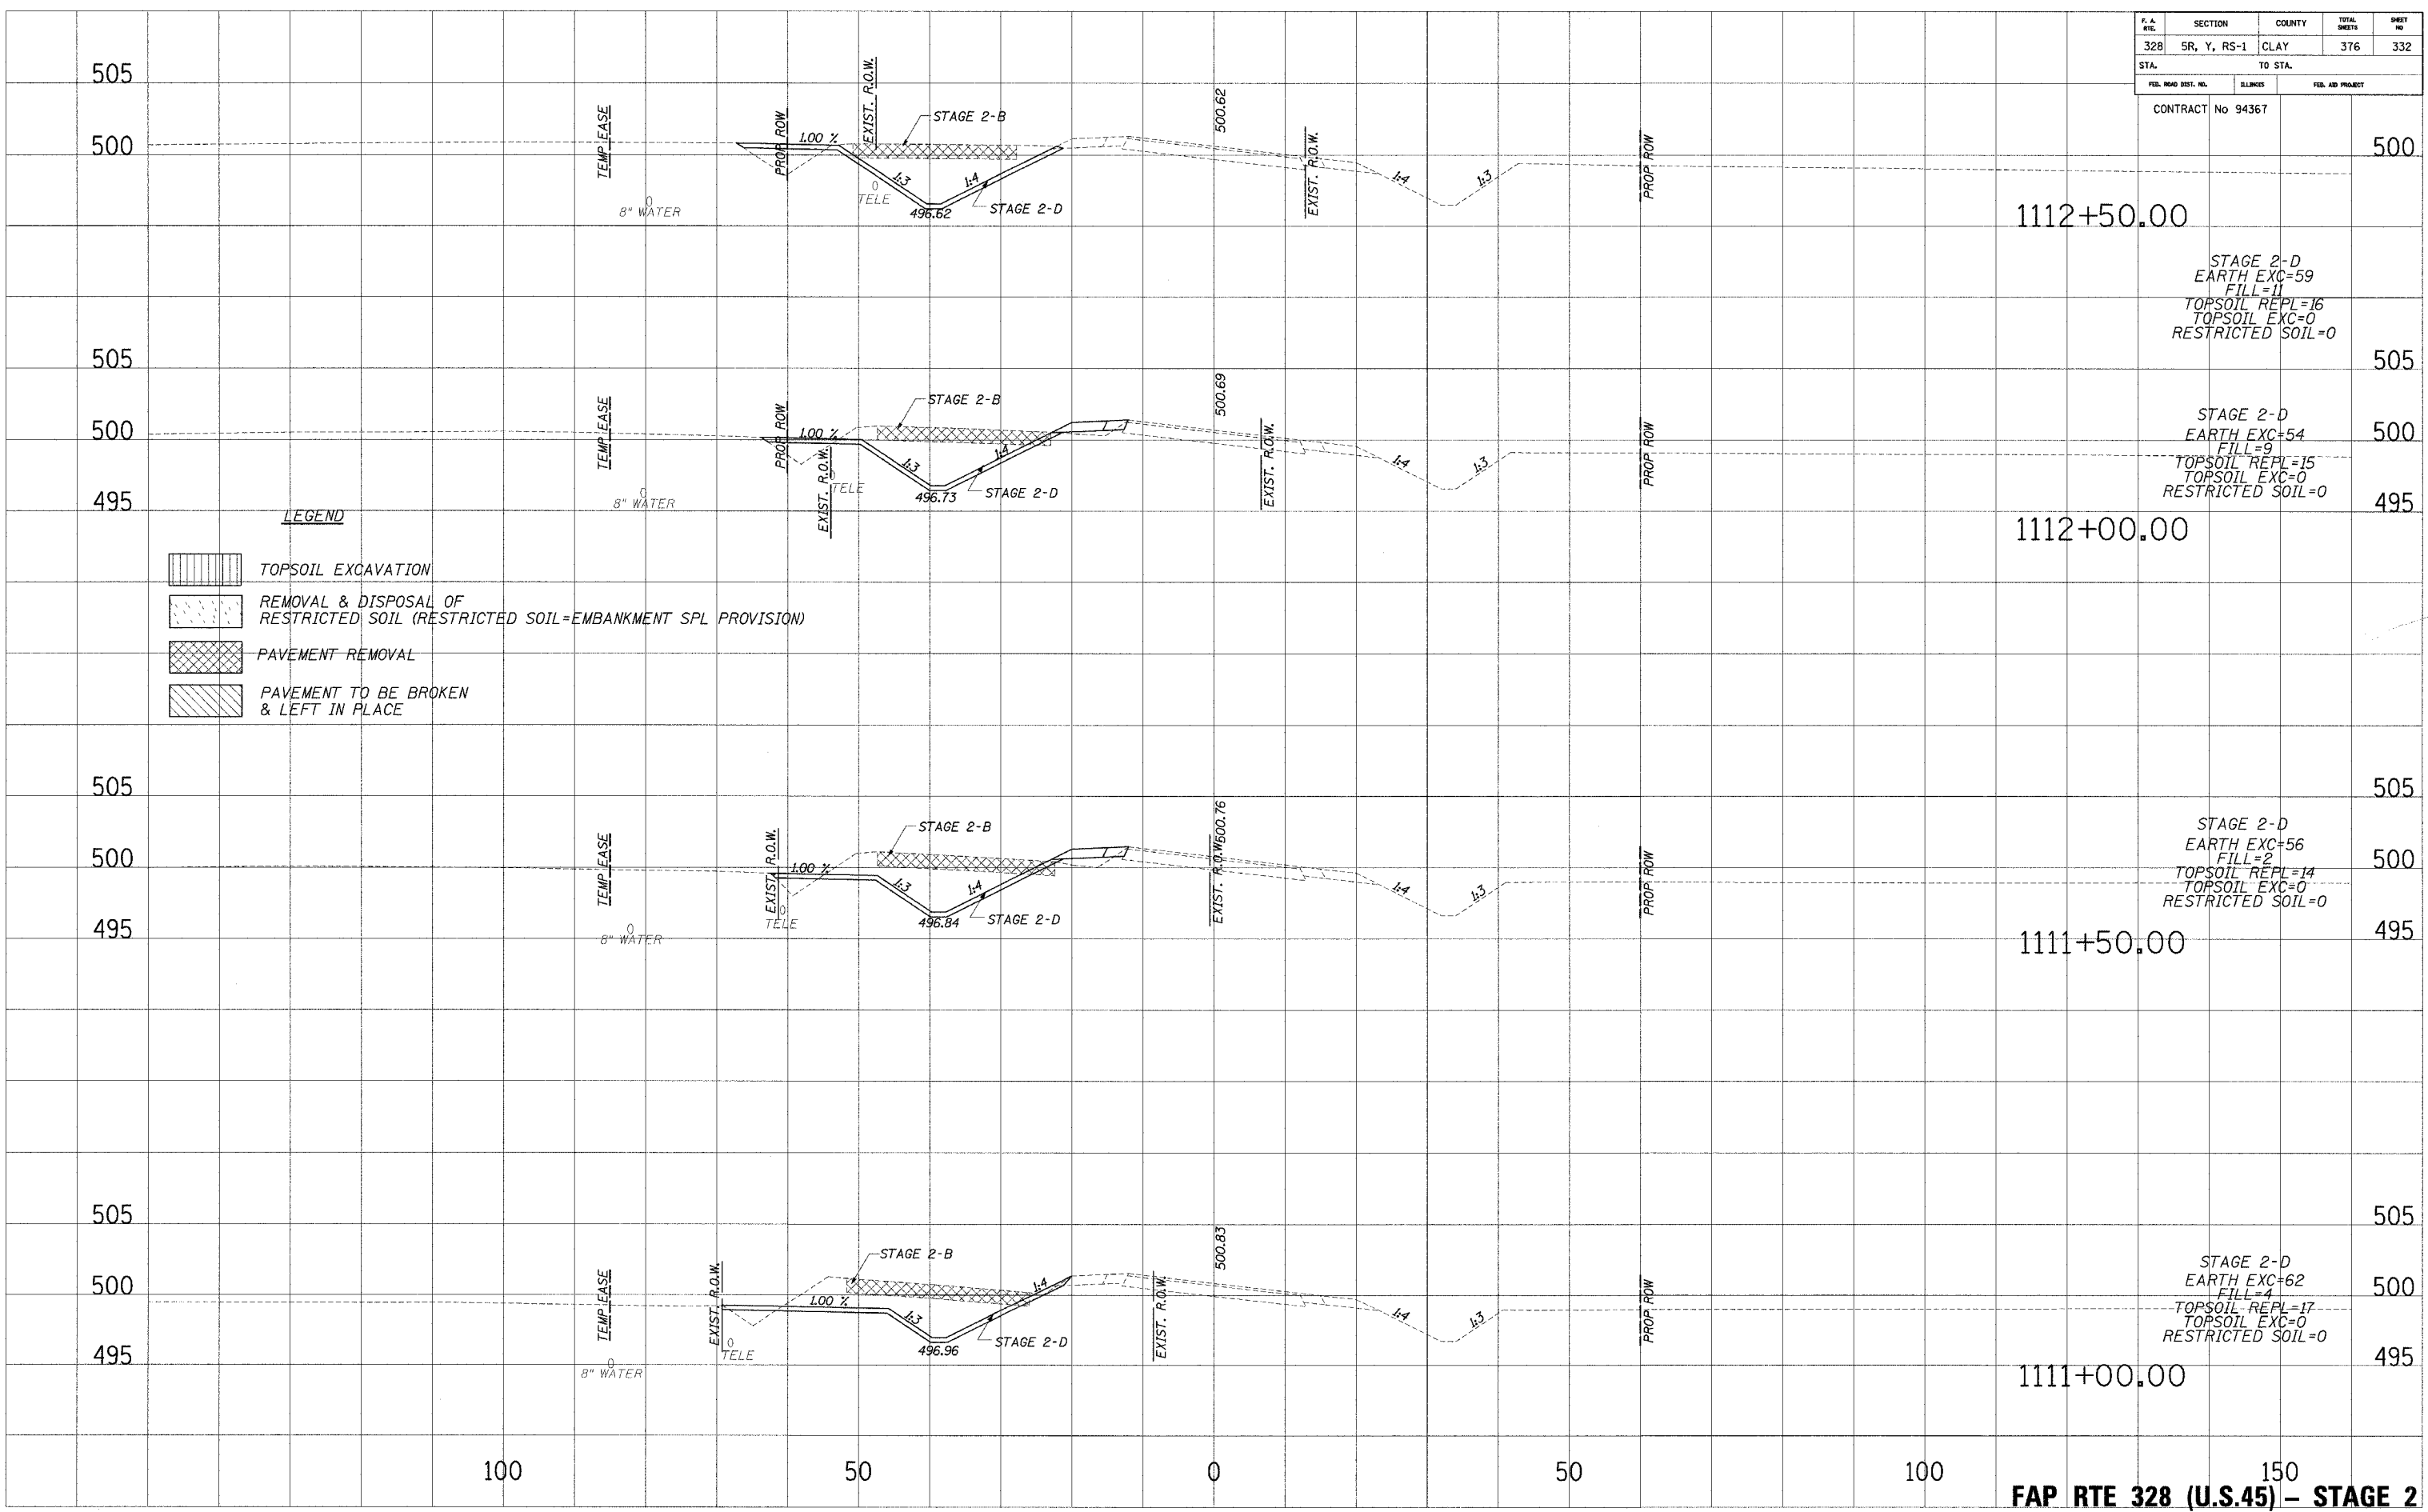

1112+50.00

STAGE 2-D
 EARTH EXC=59
 FILL=11
 TOPSOIL REPL=16
 TOPSOIL EXC=0
 RESTRICTED SOIL=0

1112+00.00

STAGE 2-D
 EARTH EXC=54
 FILL=9
 TOPSOIL REPL=15
 TOPSOIL EXC=0
 RESTRICTED SOIL=0

1111+50.00

STAGE 2-D
 EARTH EXC=56
 FILL=2
 TOPSOIL REPL=14
 TOPSOIL EXC=0
 RESTRICTED SOIL=0

1111+00.00

STAGE 2-D
 EARTH EXC=62
 FILL=4
 TOPSOIL REPL=17
 TOPSOIL EXC=0
 RESTRICTED SOIL=0

150
FAP RTE 328 (U.S.45) - STAGE 2

12/12/2004 8:48:42 AM