
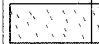

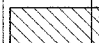



F.A. NO.	SECTION	COUNTY	TOTAL SHEETS	SHEET NO.
328	5R, Y, RS-1	CLAY	376	338
STA. TO STA.				
FED. ROAD DIST. NO.		ILLINOIS	FED. AID PROJECT	

CONTRACT No 94367

- LEGEND**
-  TOPSOIL EXCAVATION
 -  REMOVAL & DISPOSAL OF RESTRICTED SOIL (SEE EMBANKMENT SPL PROVISION)
 -  PAVEMENT REMOVAL
 -  PAVEMENT TO BE BROKEN & LEFT IN PLACE

PLOTTED TEMPLATE AREAS CHECKED
 NO.

PLOTTED TEMPLATE AREAS CHECKED
 NO.

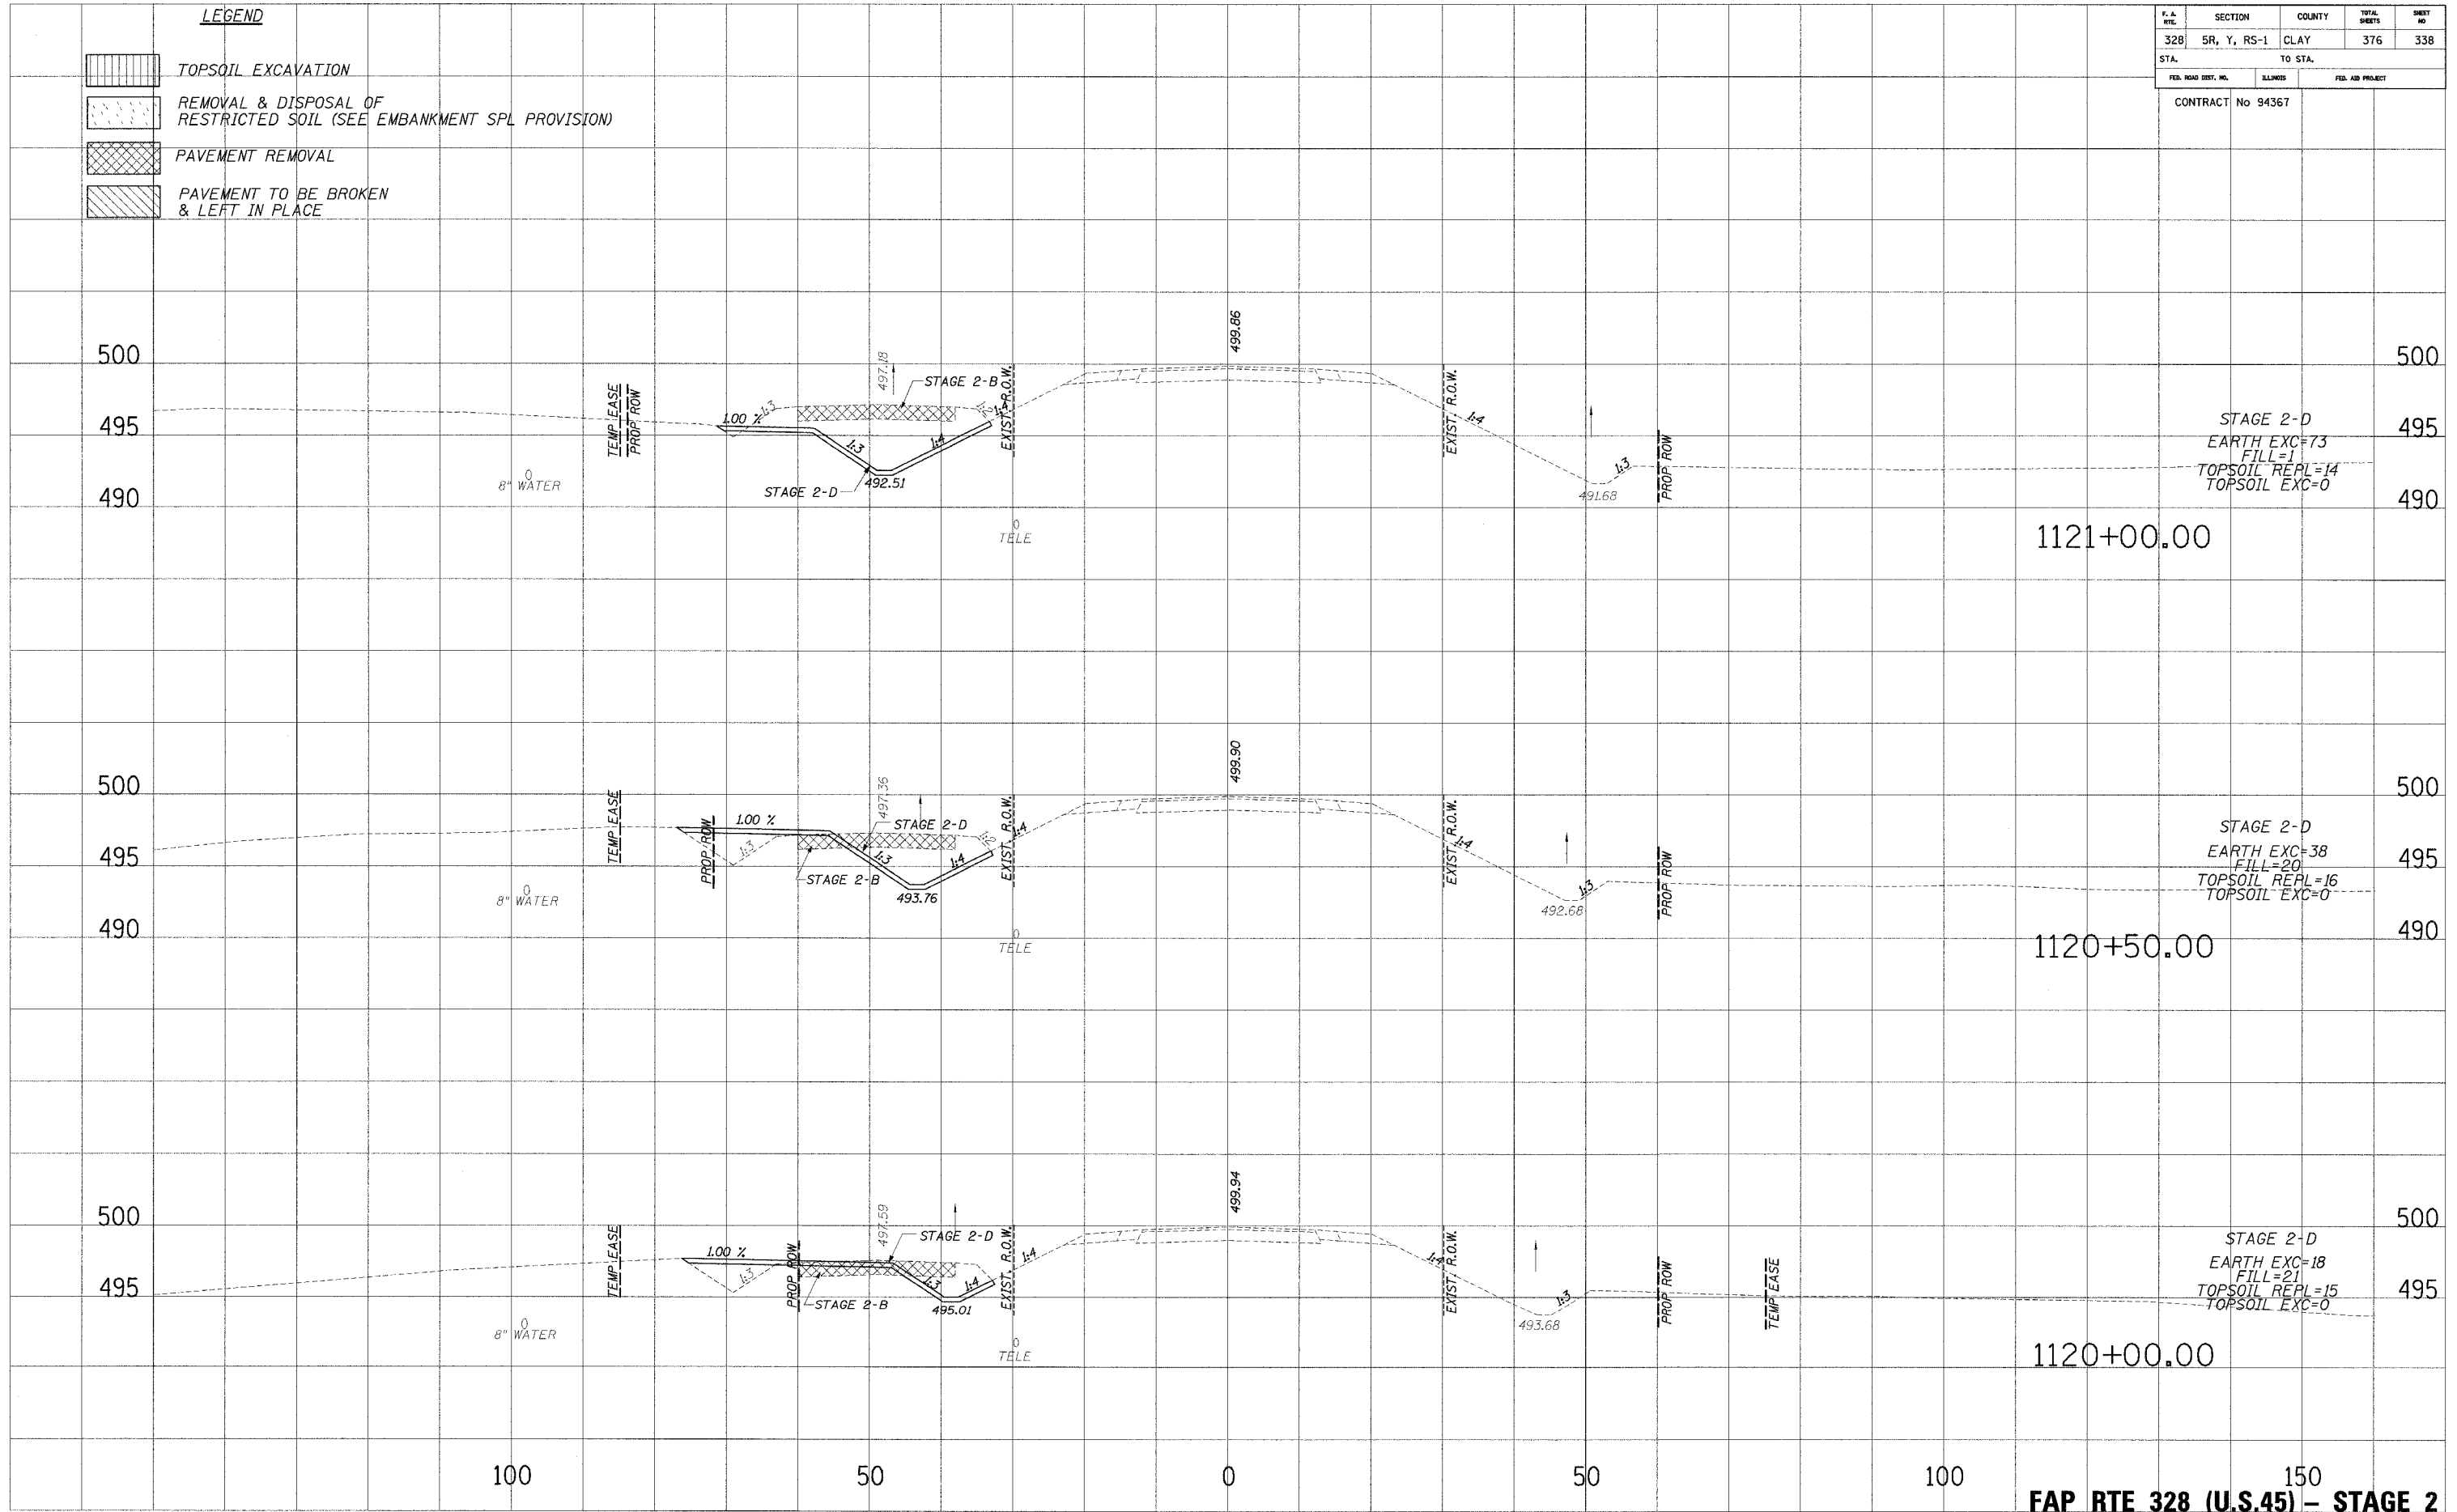

STAGE 2-D
 EARTH EXC=73
 FILL=1
 TOPSOIL REPL=14
 TOPSOIL EXC=0

STAGE 2-D
 EARTH EXC=38
 FILL=20
 TOPSOIL REPL=16
 TOPSOIL EXC=0

STAGE 2-D
 EARTH EXC=18
 FILL=21
 TOPSOIL REPL=15
 TOPSOIL EXC=0