


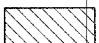



F. A. SHE.	SECTION	COUNTY	TOTAL SHEETS	SHEET NO.
328	5R, Y, RS-1	CLAY	376	340
STA.		TO STA.		
FED. ROAD DIST. NO.		BLINDS		FED. AID PROJECT

CONTRACT No 94367

- LEGEND**
-  TOPSOIL EXCAVATION
 -  REMOVAL & DISPOSAL OF RESTRICTED SOIL (SEE EMBANKMENT SPL PROVISION)
 -  PAVEMENT REMOVAL
 -  PAVEMENT TO BE BROKEN & LEFT IN PLACE

PLOTTED
 NOTE BOOK
 TEMPLATE
 NO.

PLOTTED
 NOTE BOOK
 TEMPLATE
 NO.

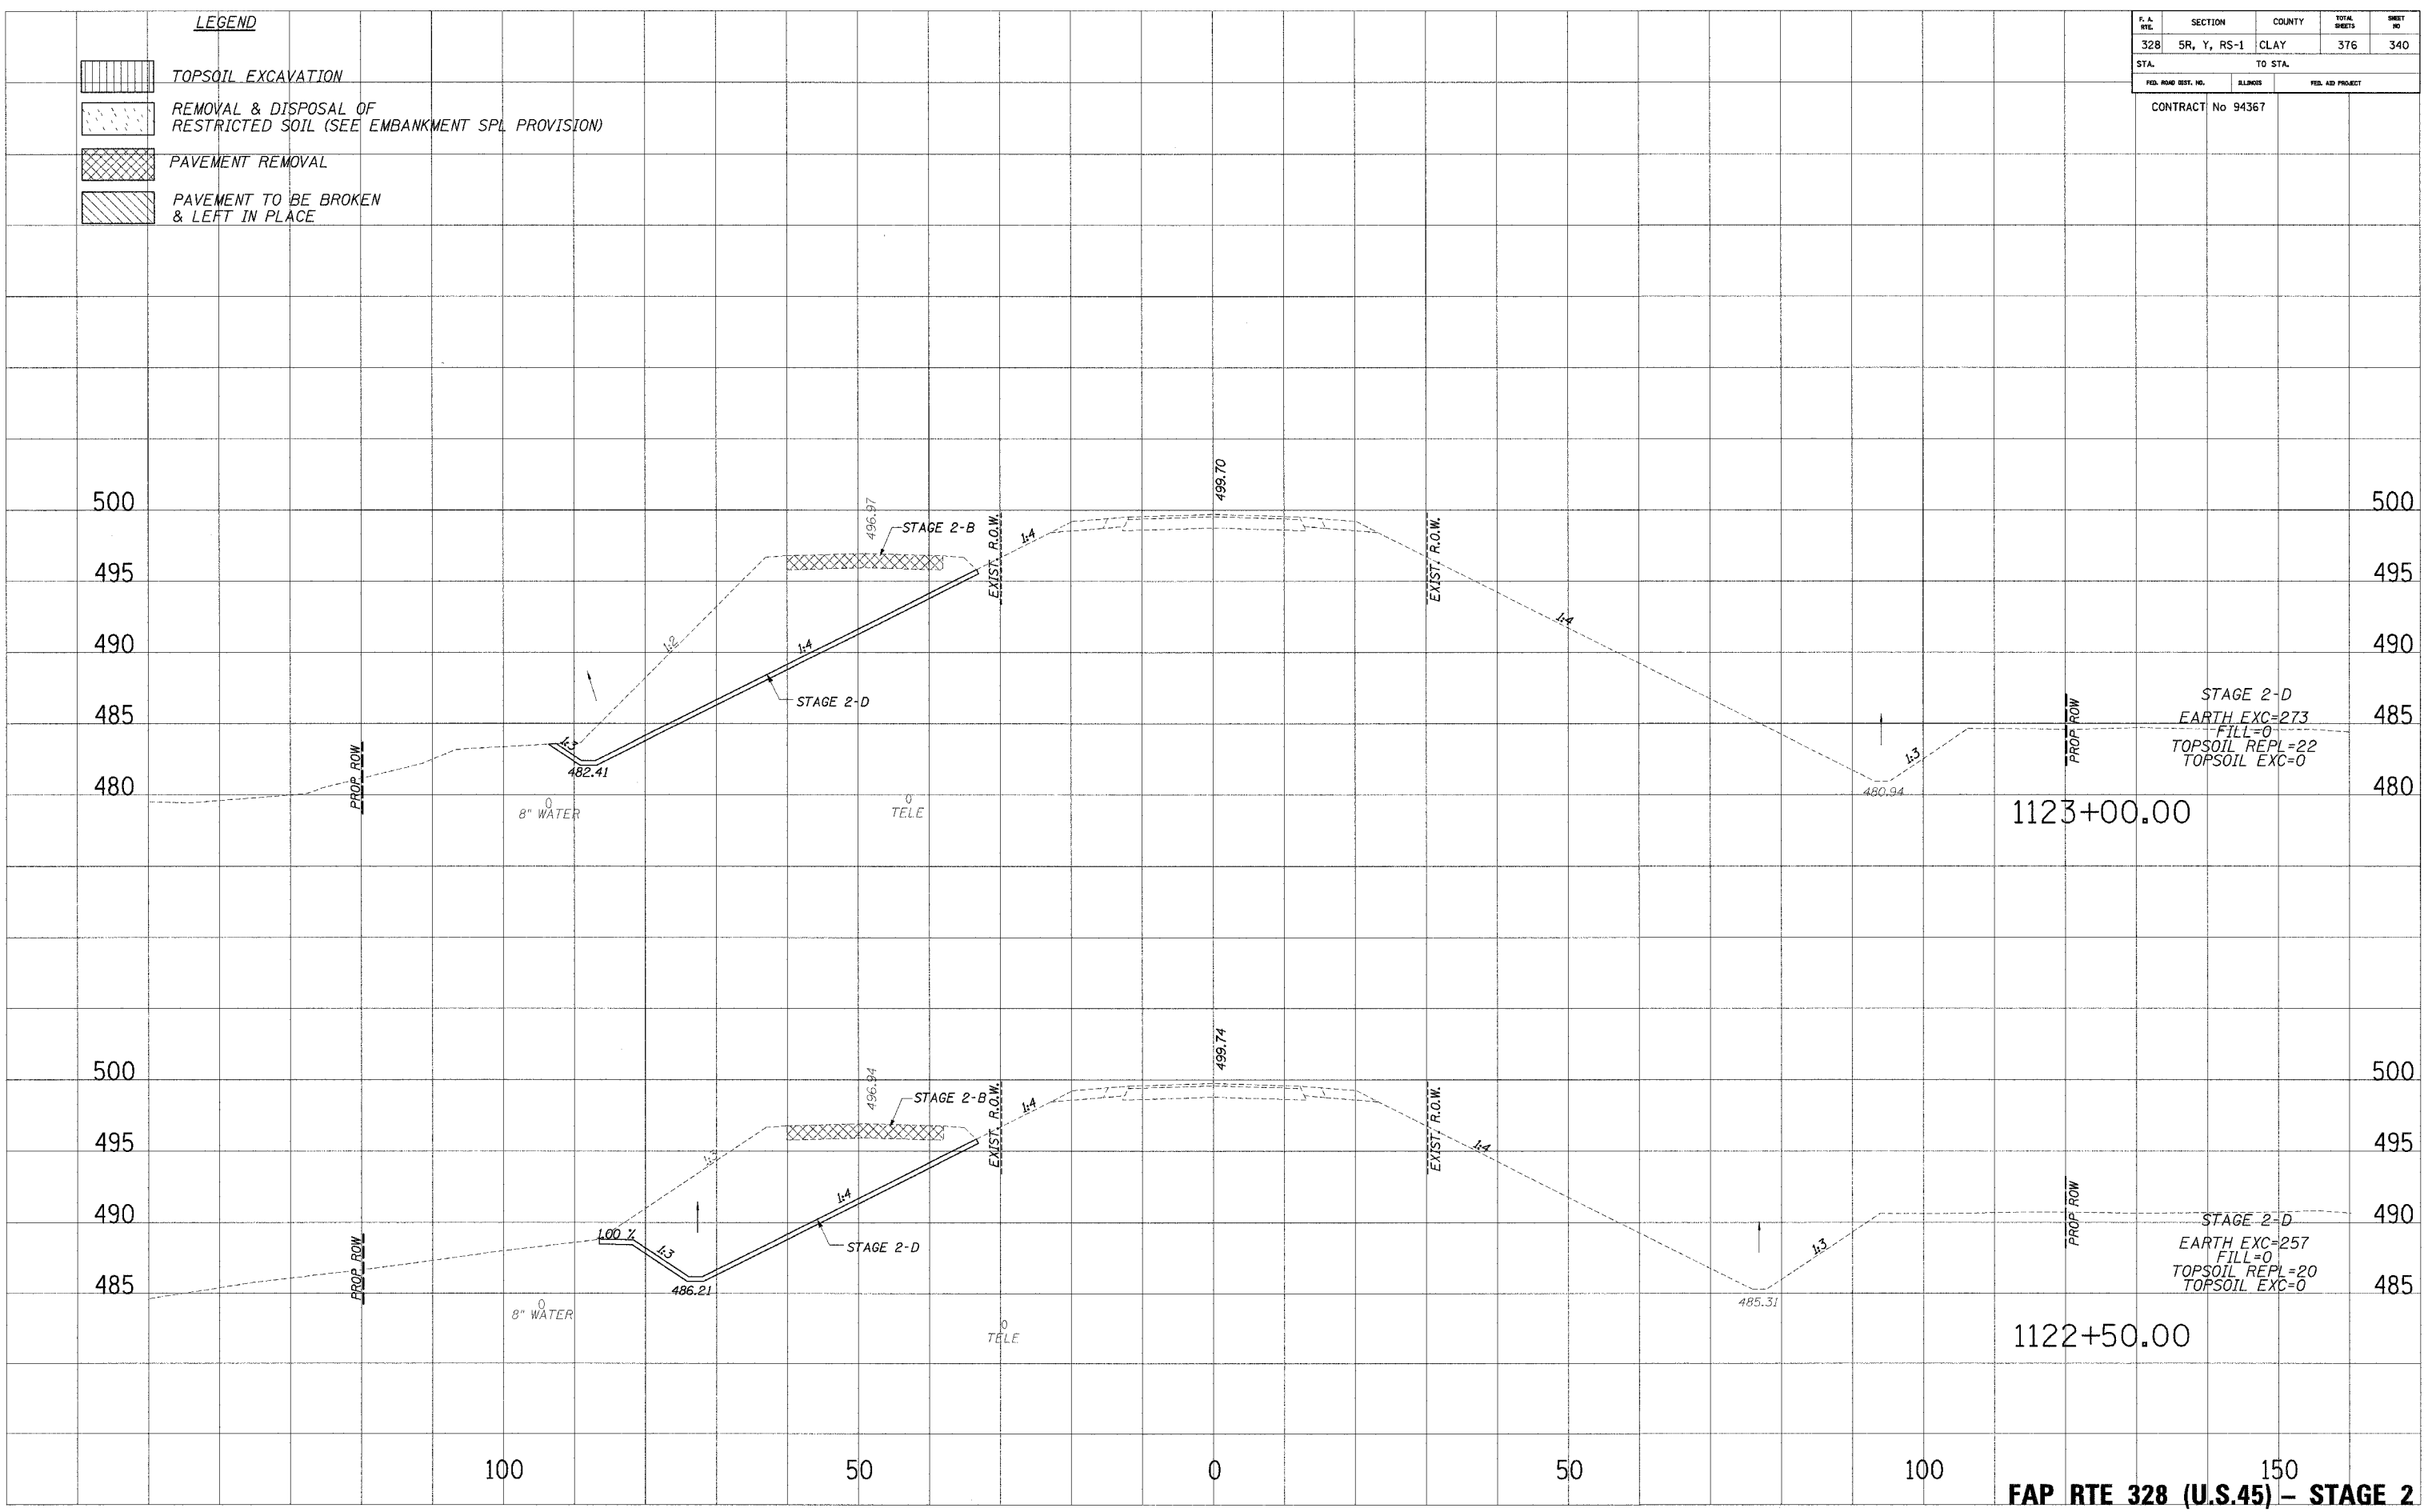

FAP RTE 328 (U.S.45) - STAGE 2

12/13/2007 2:26:48 PM