


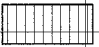


P.A. VTE.	SECTION	COUNTY	TOTAL SHEETS	SHEET NO.
328	SR, Y, RS-1	CLAY	376	341
STA.		TO STA.		
FED. ROAD DIST. NO.		BLK/MS		FED. AID PROJECT


CONTRACT No 94367

LEGEND

-  TOPSOIL EXCAVATION
-  REMOVAL & DISPOSAL OF RESTRICTED SOIL (SEE EMBANKMENT SPL PROVISION)
-  PAVEMENT REMOVAL
-  PAVEMENT TO BE BROKEN & LEFT IN PLACE

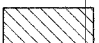PLOTTED: _____
 NOTE BOOK: _____
 REVISIONS: _____
 AREAS CHECKED: _____

PLOTTED: _____
 NOTE BOOK: _____
 REVISIONS: _____
 AREAS CHECKED: _____

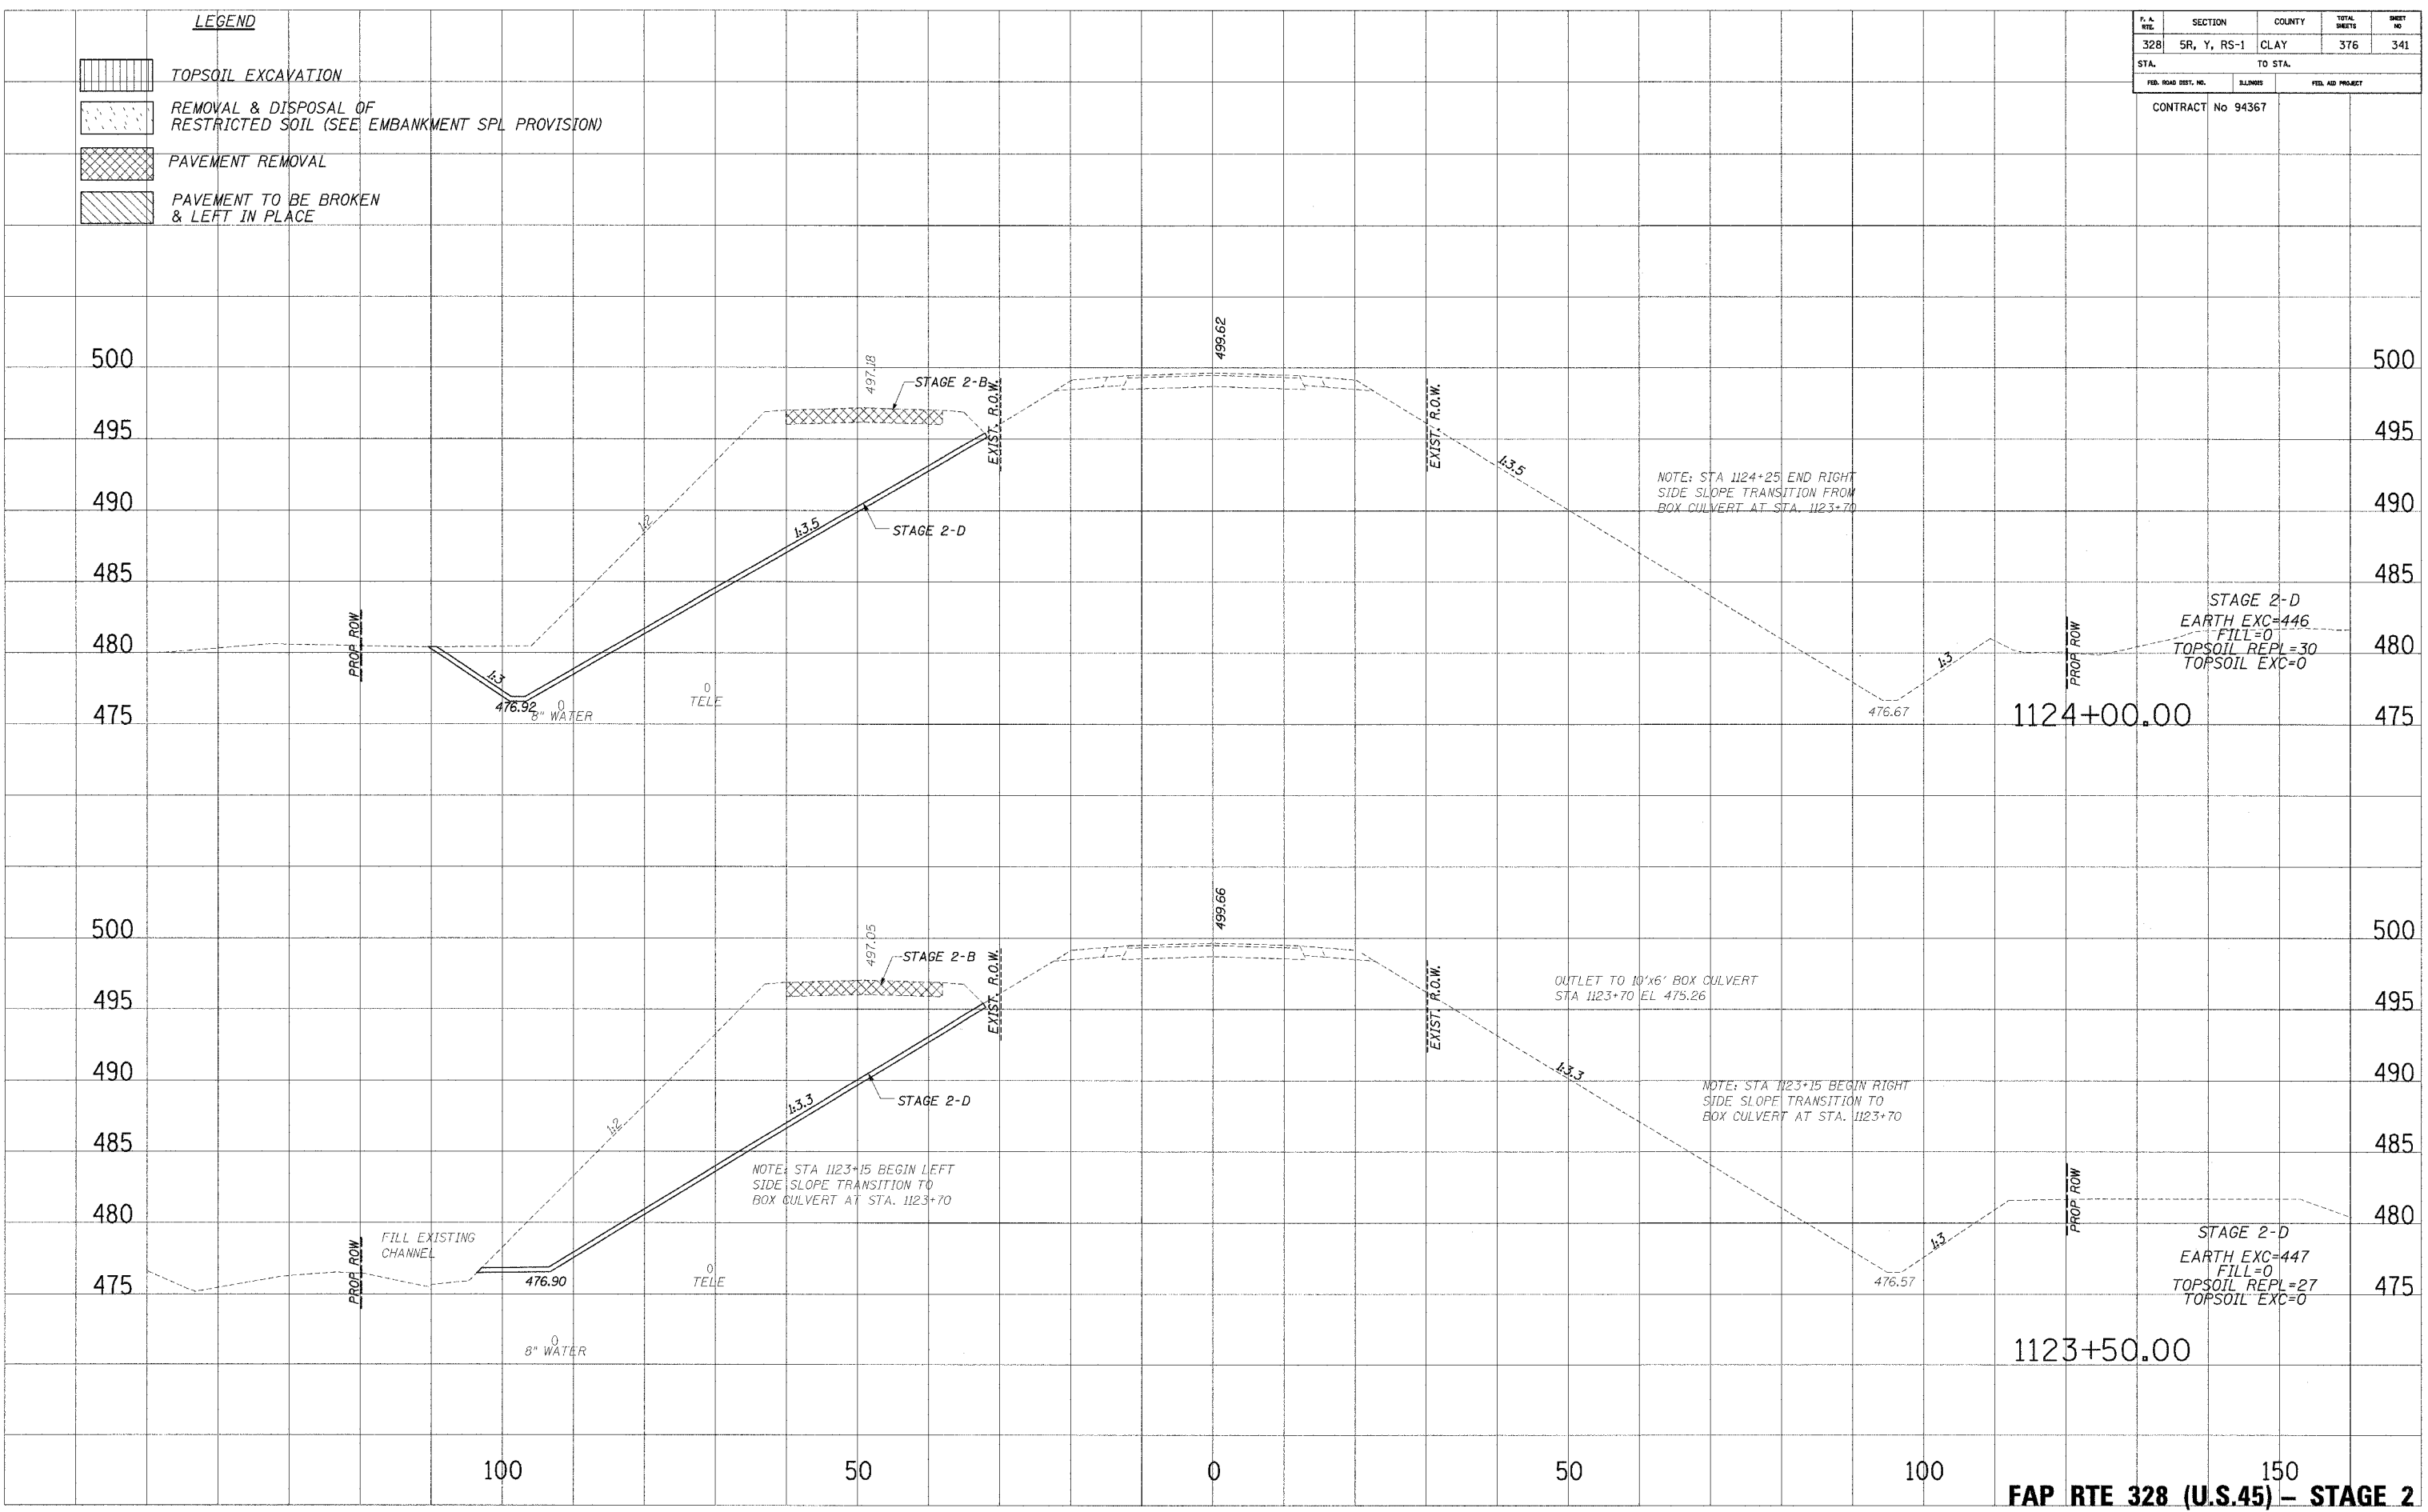

12/17/2014 2:30:48 PM
 12/17/2014 2:30:48 PM