
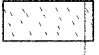

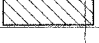


F.A. RTE.	SECTION	COUNTY	TOTAL SHEETS	SHEET NO.
328	5R, Y, RS-1	CLAY	376	346
STA.		TO STA.		
FED. ROAD DIST. NO.		SHEETS		FED. AID PROJECT


CONTRACT No 94367

- LEGEND**
-  TOPSOIL EXCAVATION
 -  REMOVAL & DISPOSAL OF RESTRICTED SOIL (SEE EMBANKMENT SPL PROVISION)
 -  PAVEMENT REMOVAL
 -  PAVEMENT TO BE BROKEN & LEFT IN PLACE

PLOTTED: _____
 DATE: _____
 NOTE BOOK: _____
 NO.: _____
 AREAS CHECKED: _____

PLOTTED: _____
 DATE: _____
 NOTE BOOK: _____
 NO.: _____
 AREAS CHECKED: _____

PLOTTED: _____
 DATE: _____
 NOTE BOOK: _____
 NO.: _____
 AREAS CHECKED: _____

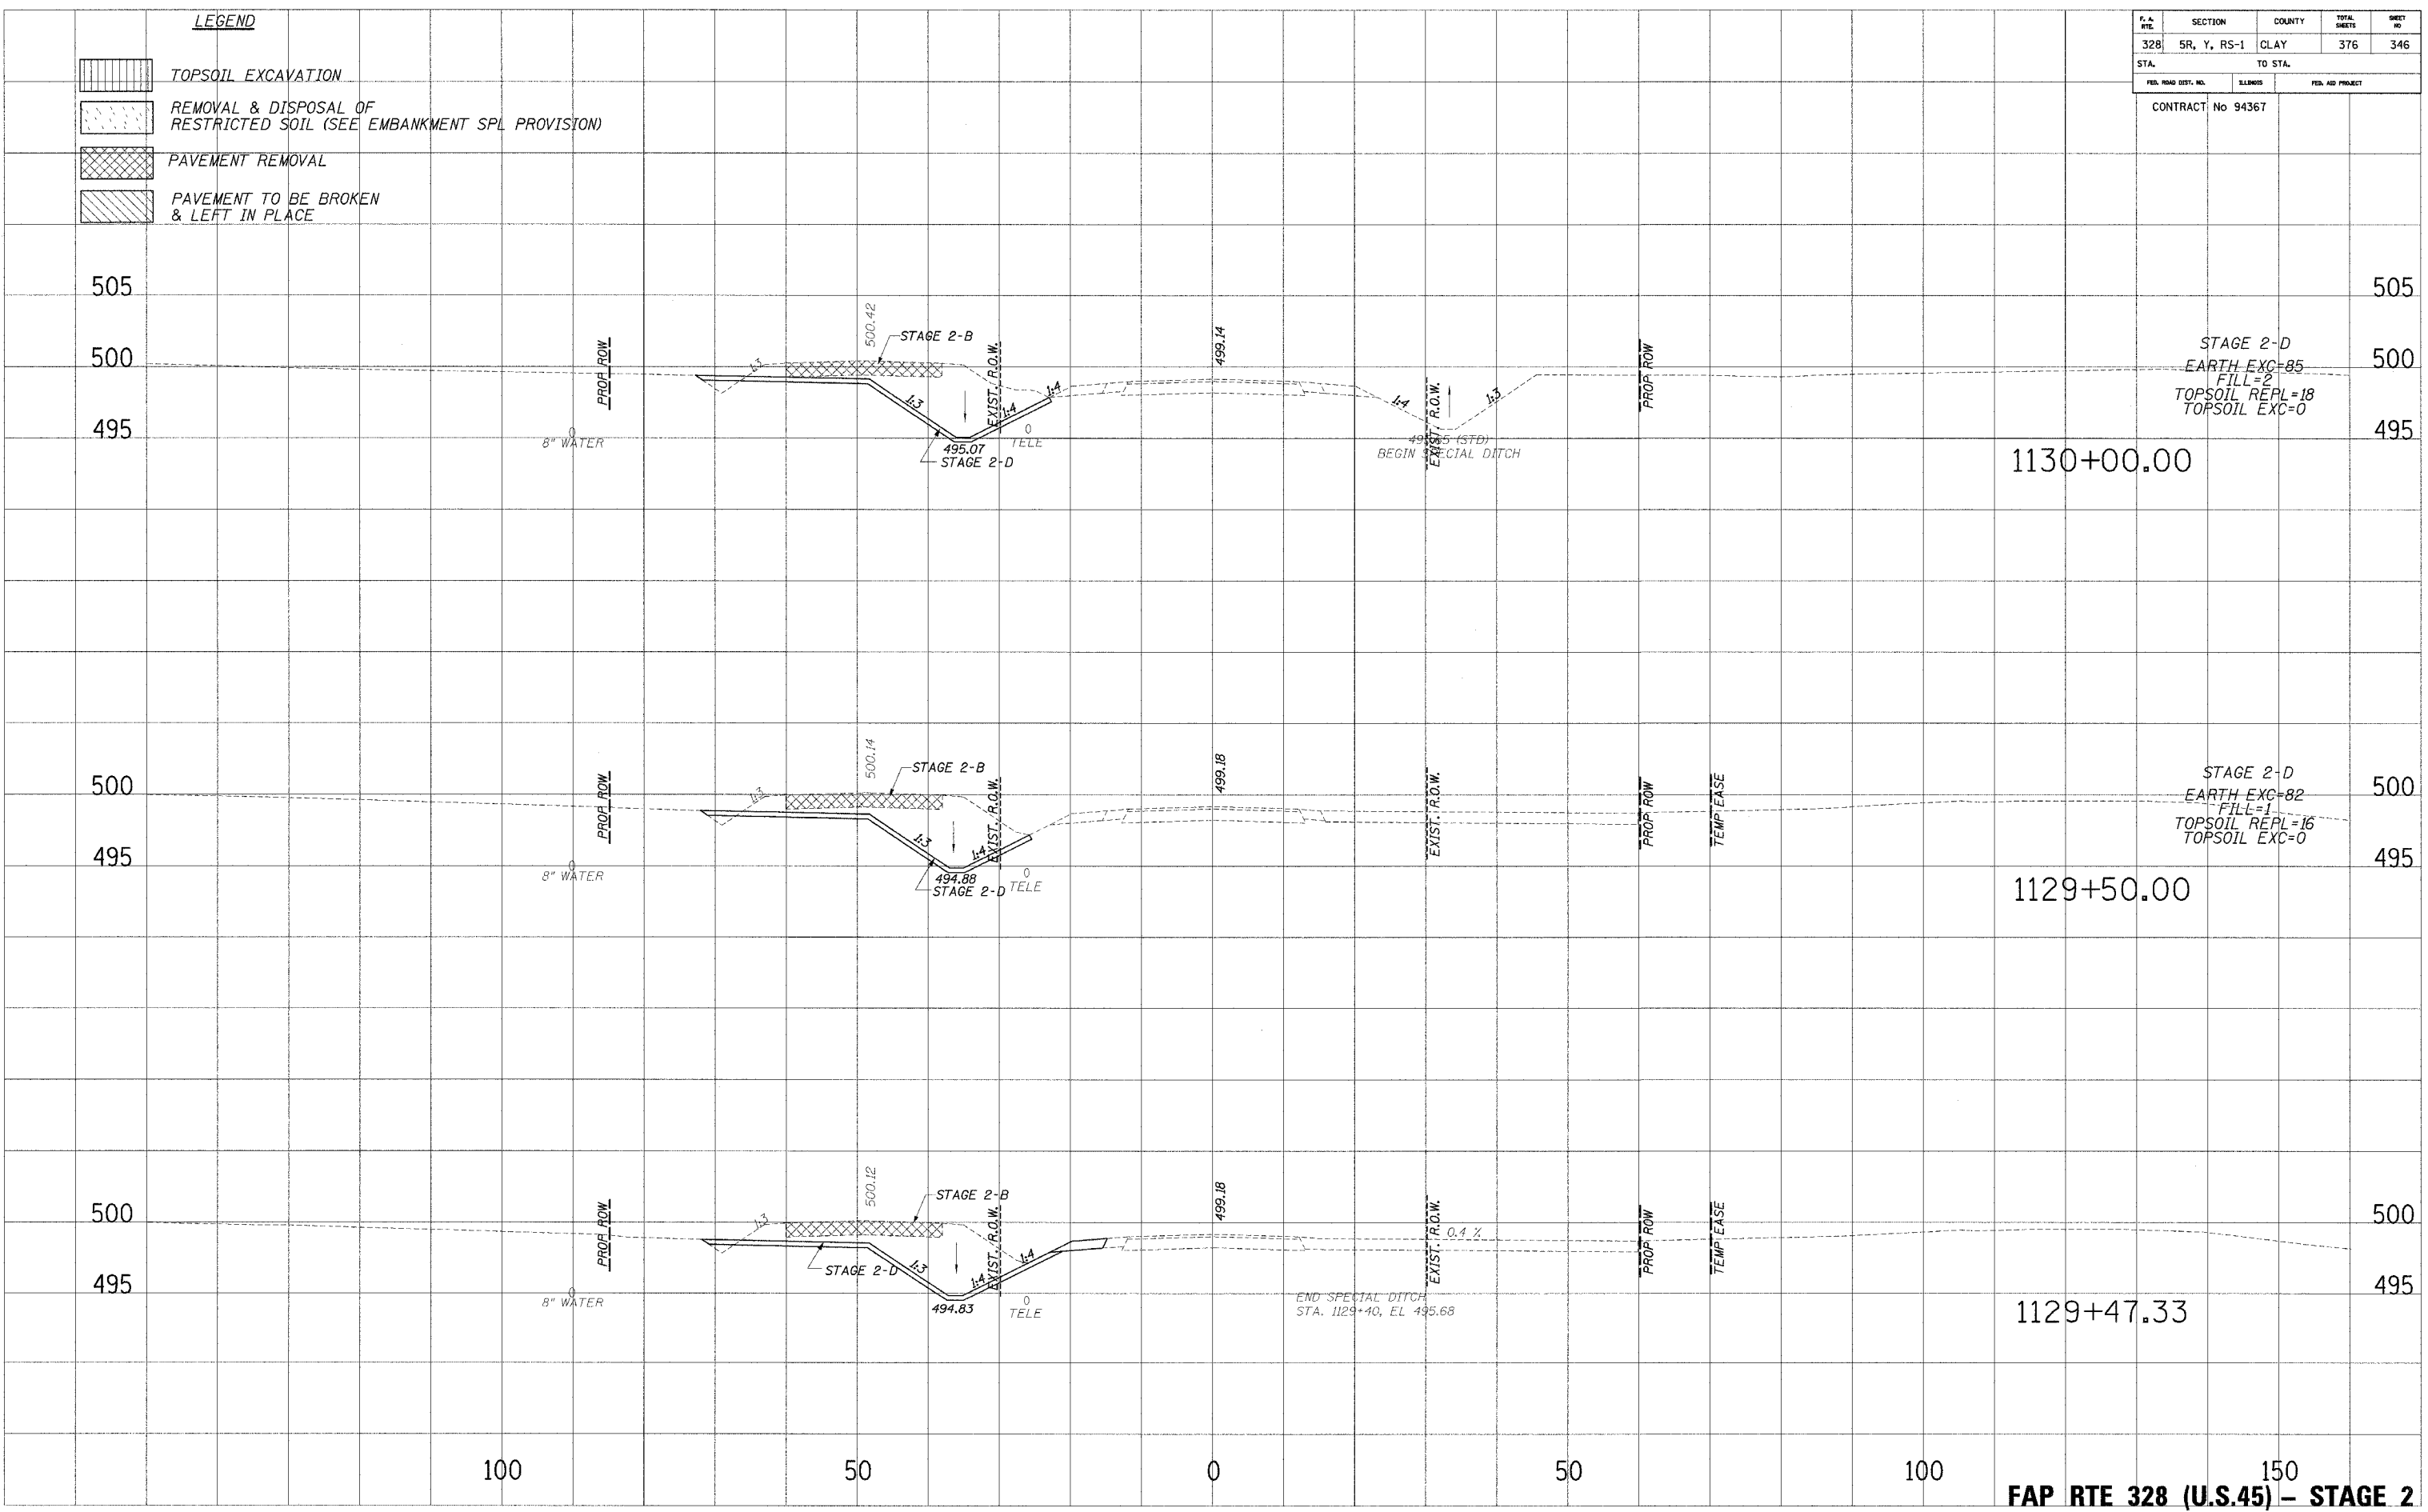

100 50 0 50 100 150
FAP RTE 328 (U.S.45) - STAGE 2

W:\S\328\328-25.dwg 12/13/2004 2:30:46 PM