
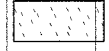

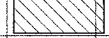


C. A. YR.	SECTION	COUNTY	TOTAL SHEETS	SHEET NO.
32B	5R, Y, RS-1	CLAY	376	347
STA.		TO STA.		
FED. ROAD DIST. NO.		ILLINOIS		FED. AID PROJECT


CONTRACT No 94367

LEGEND

-  TOPSOIL EXCAVATION
-  REMOVAL & DISPOSAL OF RESTRICTED SOIL (SEE EMBANKMENT SPL PROVISION)
-  PAVEMENT REMOVAL
-  PAVEMENT TO BE BROKEN & LEFT IN PLACE

PLOTTED
 TEMPLATE
 AREAS CHECKED
 NO.

PLOTTED
 TEMPLATE
 AREAS CHECKED
 NO.

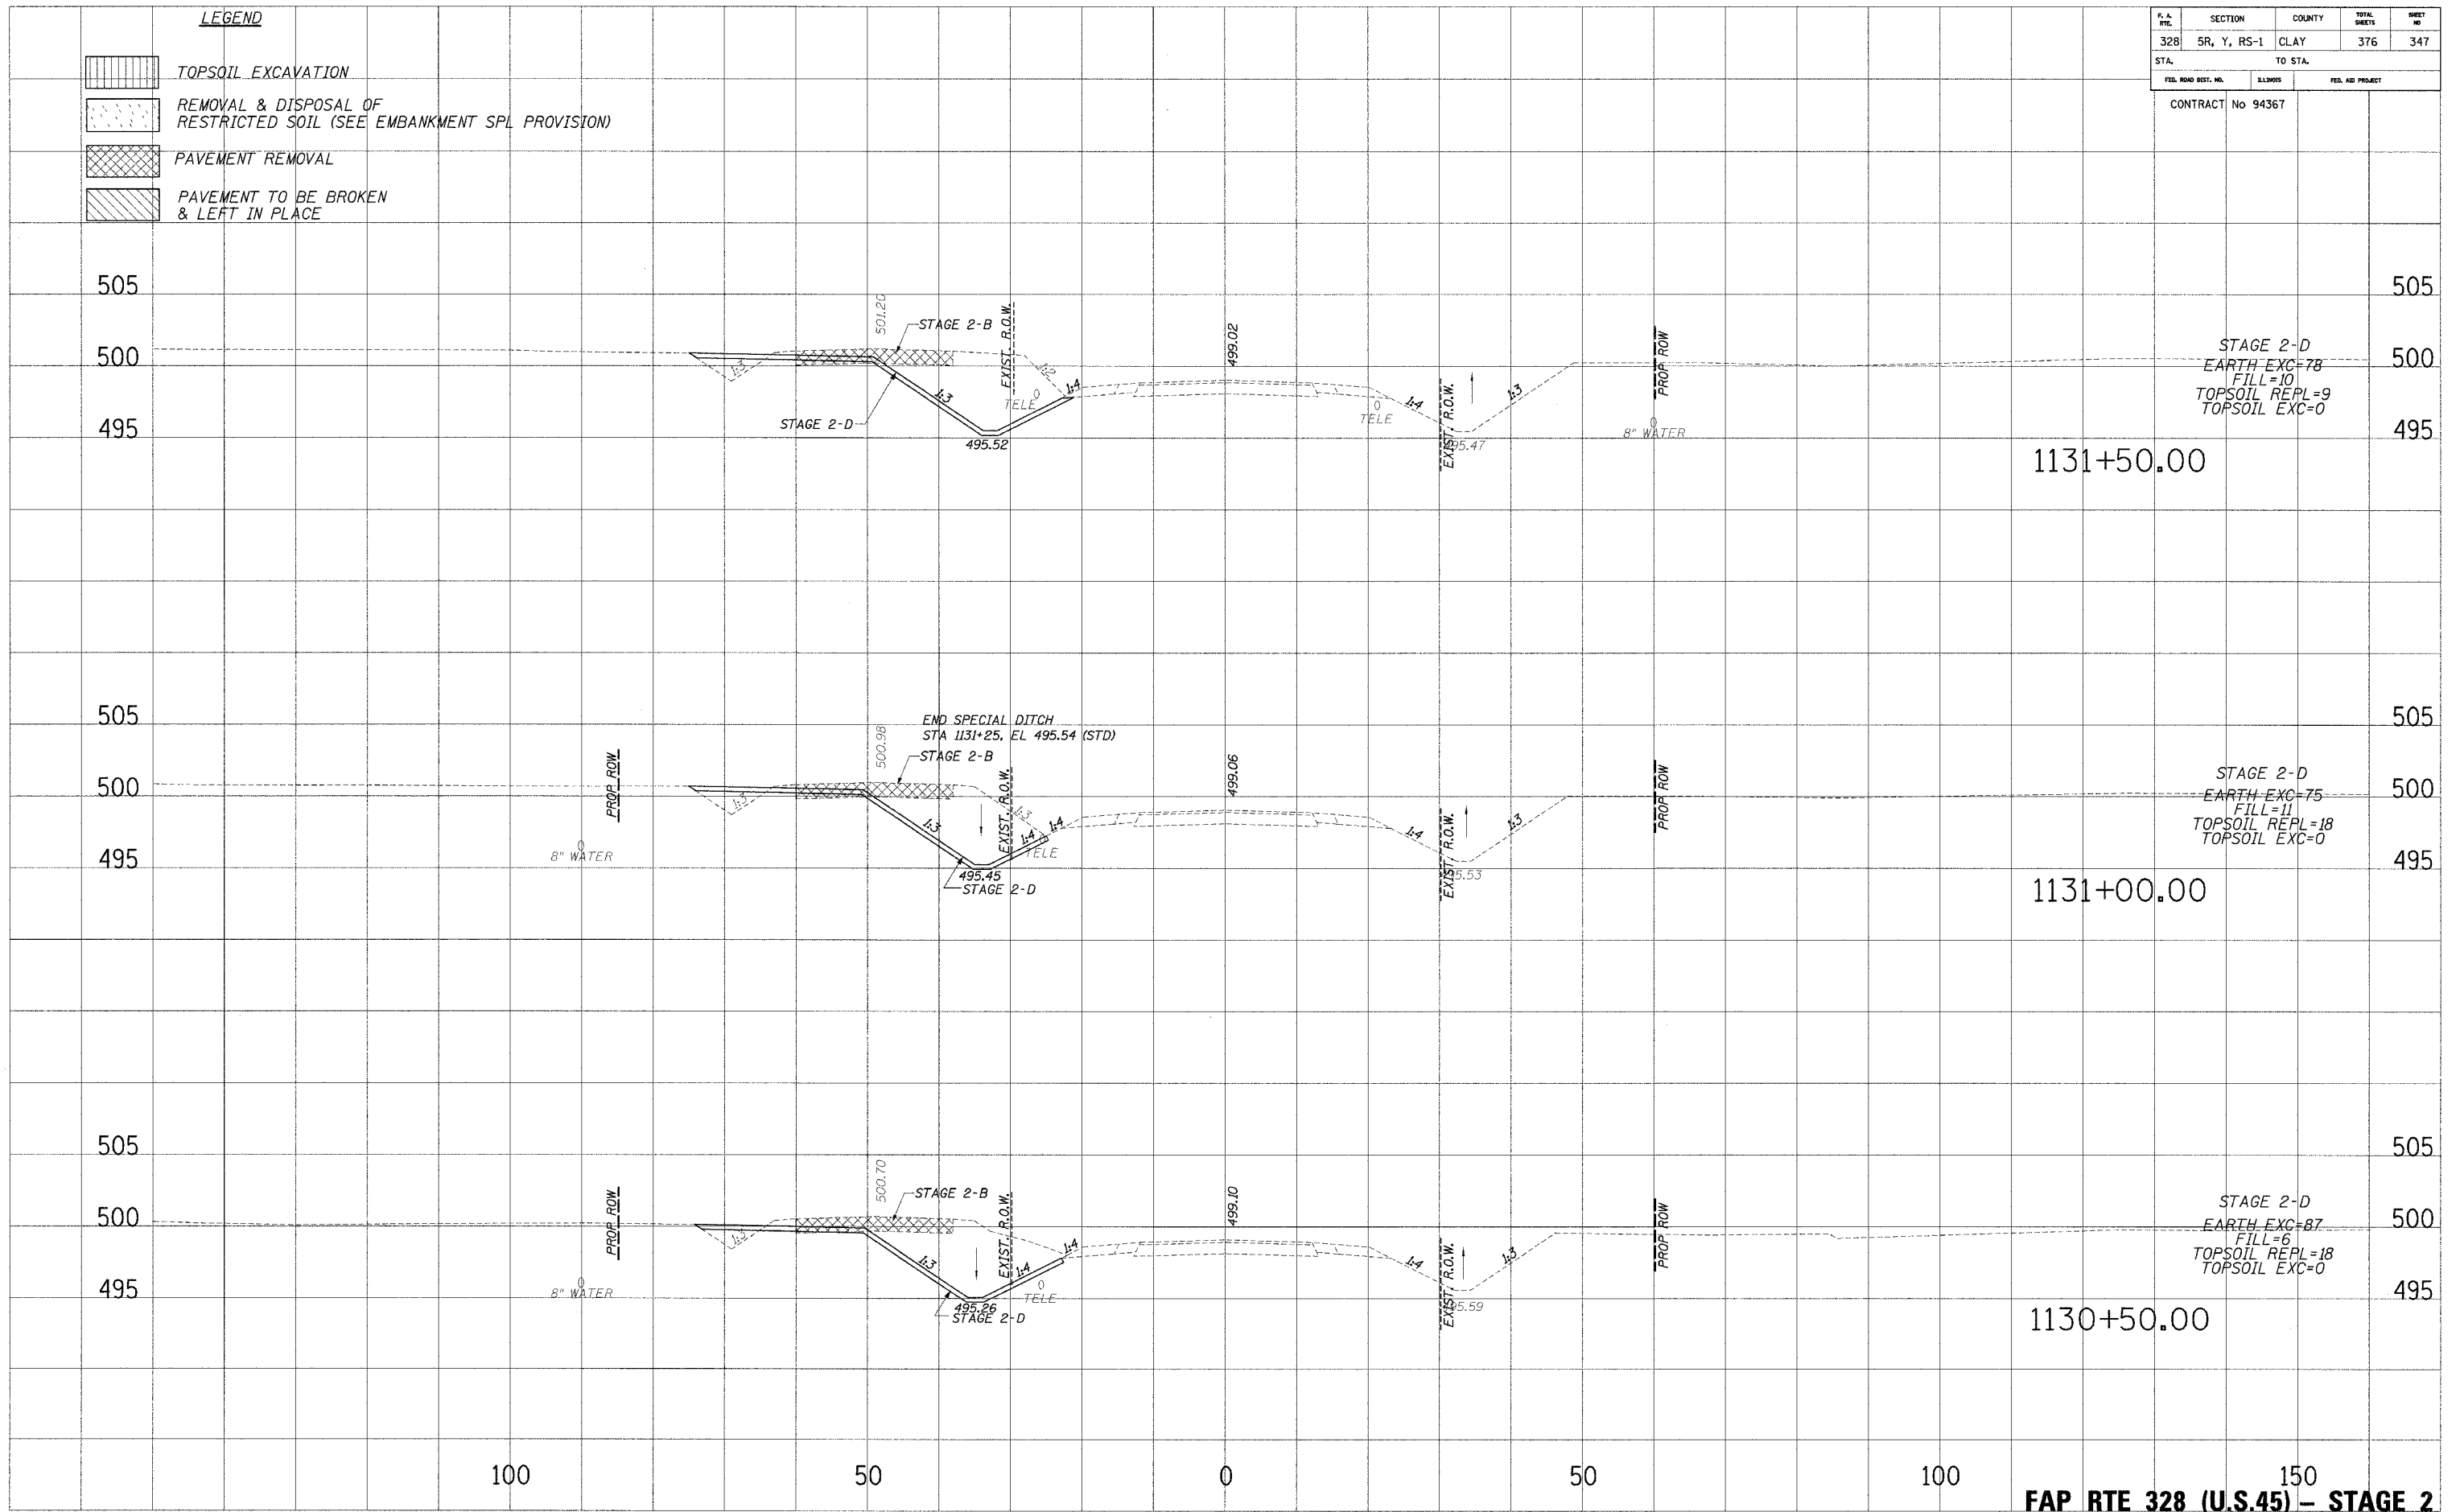

150
FAP RTE 328 (U.S.45) - STAGE 2

12/13/2004 2:30:48 PM