

F. A. SHEET	SECTION	COUNTY	TOTAL SHEETS	SHEET NO.
328	5R, Y, RS-1	CLAY	376	349
STA.		TO STA.		
FED. ROAD DIST. NO.		BLINDS	FED. AID PROJECT	


CONTRACT No 94367

LEGEND

	TOPSOIL EXCAVATION
	REMOVAL & DISPOSAL OF RESTRICTED SOIL (SEE EMBANKMENT SPL PROVISION)
	PAVEMENT REMOVAL
	PAVEMENT TO BE BROKEN & LEFT IN PLACE

PLOTTED
NOTE BOOK
NO.

PLOTTED
NOTE BOOK
NO.

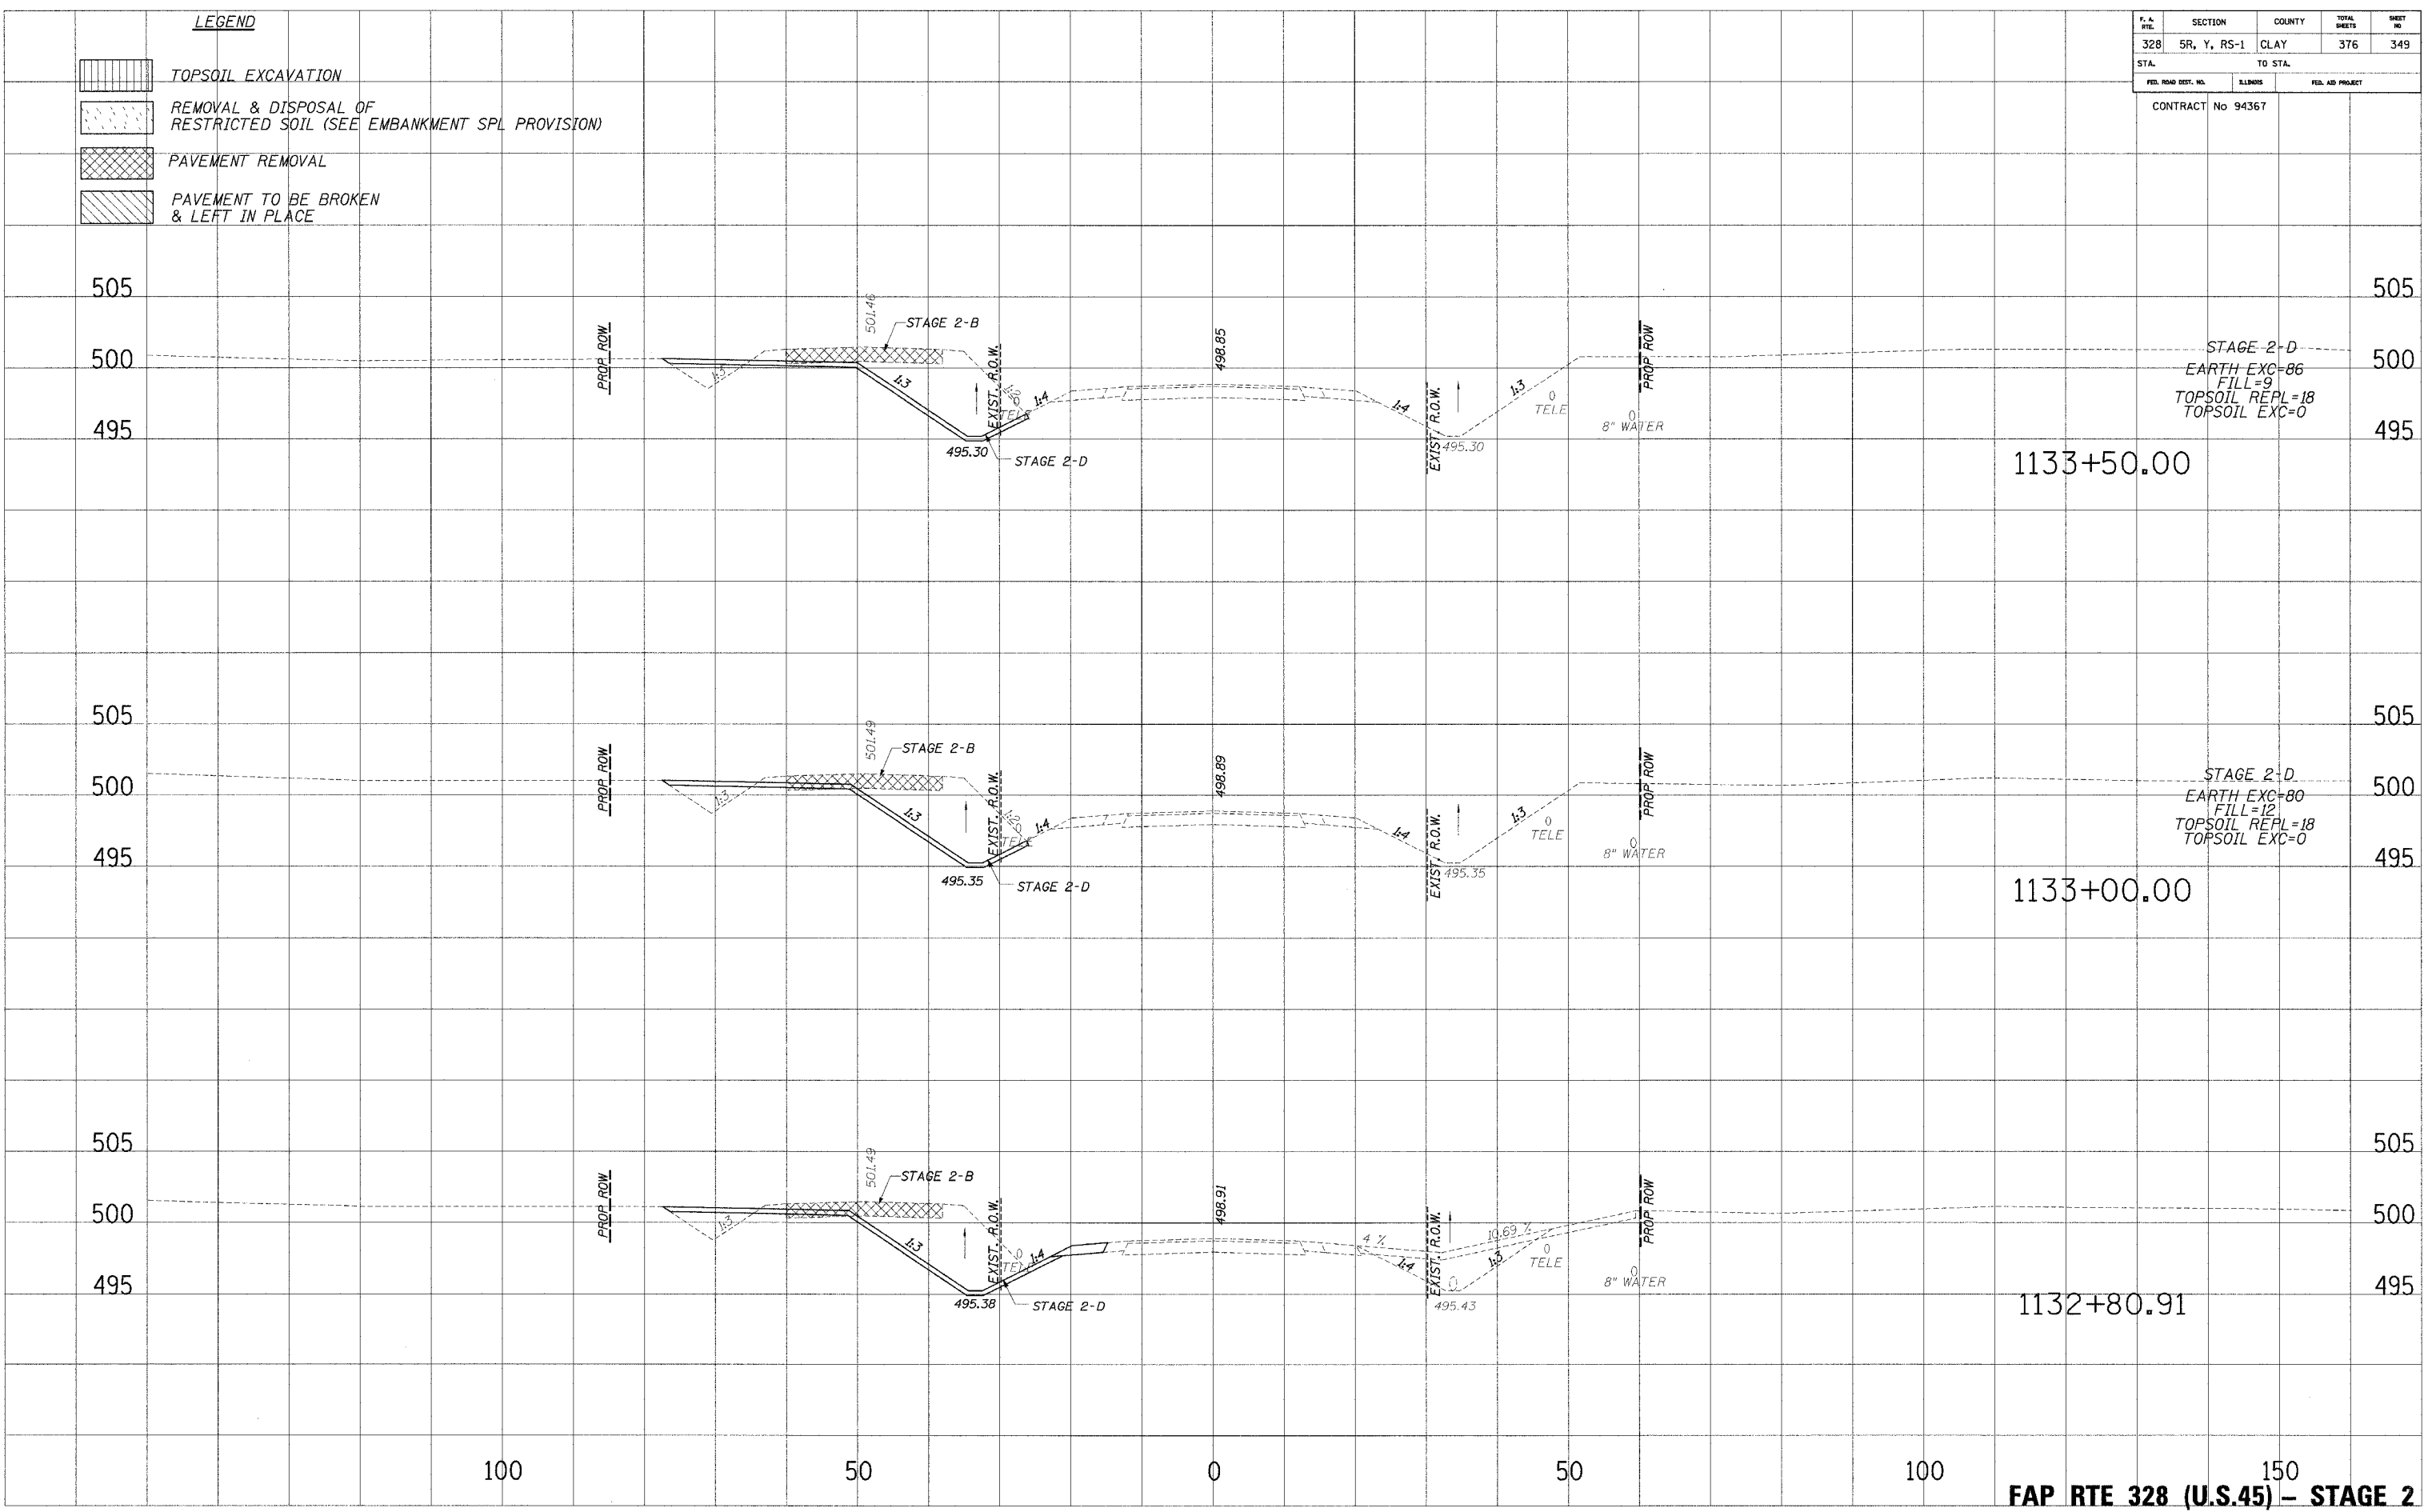

150
FAP RTE 328 (U.S.45) - STAGE 2

12/27/2004 2:30:46 PM