
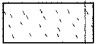

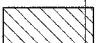



| F. A. DIST. | SECTION | COUNTY | TOTAL SHEETS | SHEET NO. |
|---------------------|-------------|----------|--------------|------------------|
| 328 | 5R, Y, RS-1 | CLAY | 376 | 351 |
| STA. | | TO STA. | | |
| FED. ROAD DIST. NO. | | ILLINOIS | | FED. AID PROJECT |

CONTRACT No 94367

- LEGEND**
-  TOPSOIL EXCAVATION
 -  REMOVAL & DISPOSAL OF RESTRICTED SOIL (SEE EMBANKMENT SPL PROVISION)
 -  PAVEMENT REMOVAL
 -  PAVEMENT TO BE BROKEN & LEFT IN PLACE

PLOTTED IN TEMPLATE
 NOTE BOOK NO. AREAS CHECKED

PLOTTED IN TEMPLATE
 NOTE BOOK NO. AREAS CHECKED

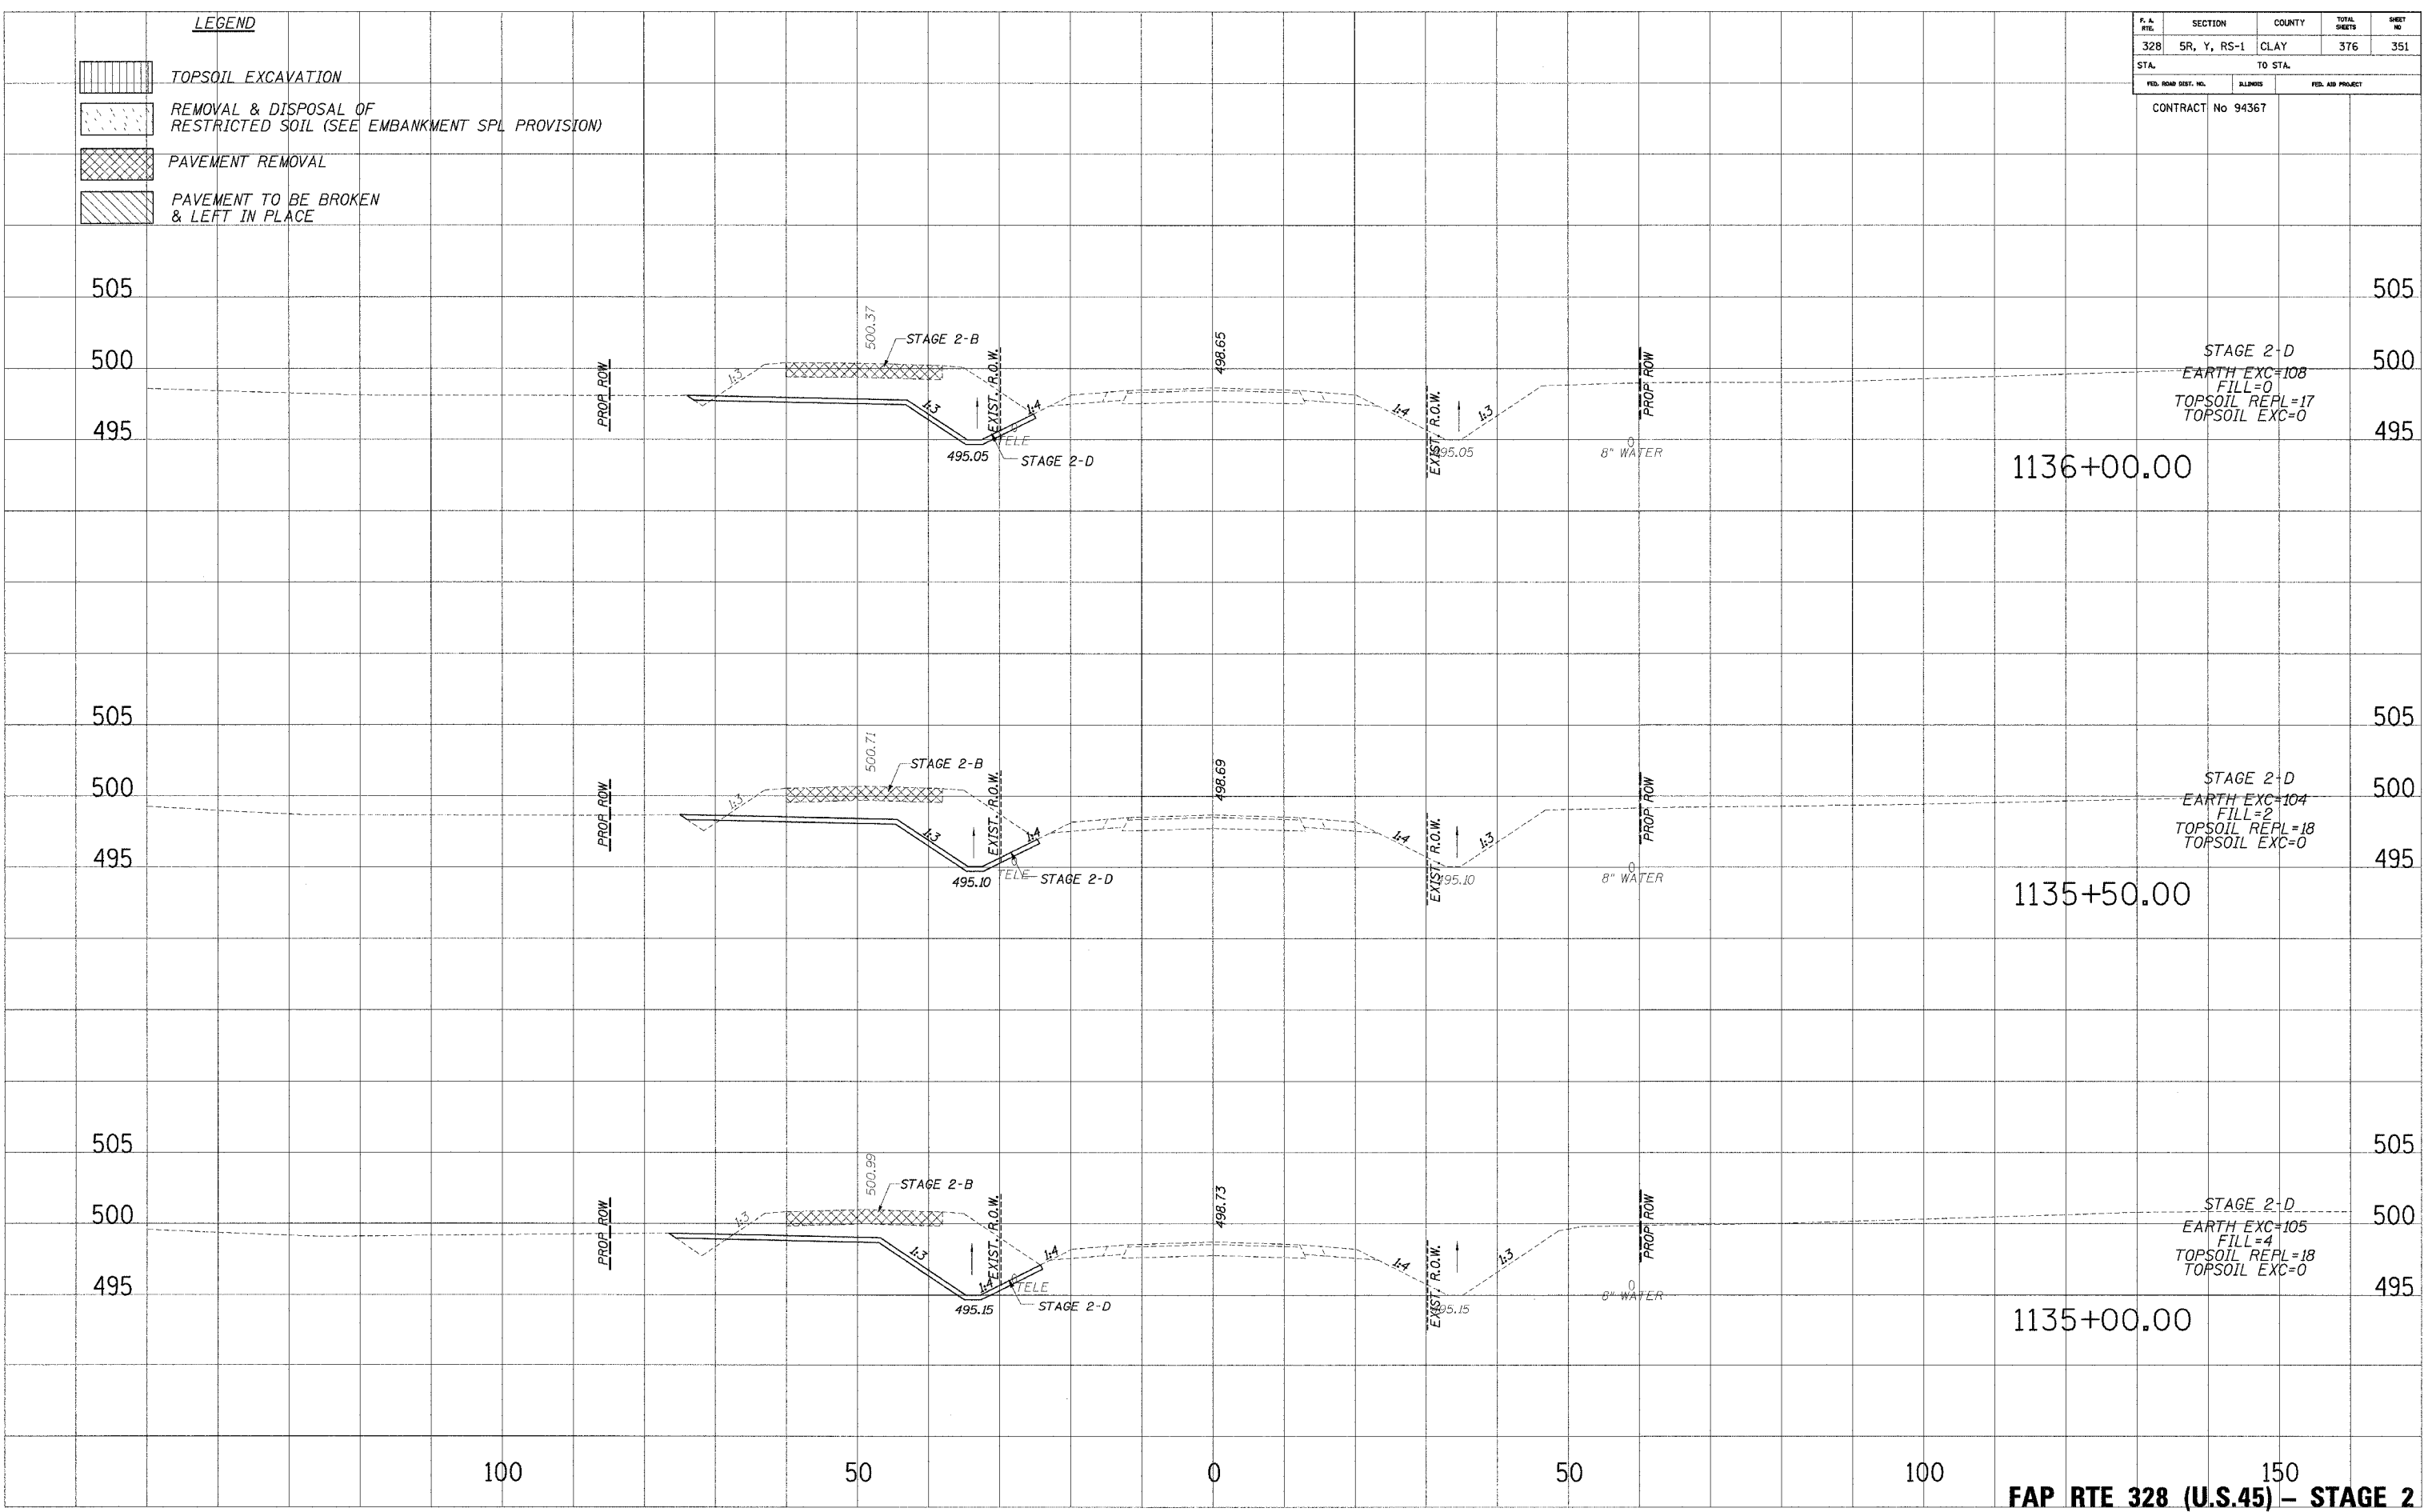

STAGE 2-D
 EARTH EXC=108
 FILL=0
 TOPSOIL REPL=17
 TOPSOIL EXC=0

STAGE 2-D
 EARTH EXC=104
 FILL=2
 TOPSOIL REPL=18
 TOPSOIL EXC=0

STAGE 2-D
 EARTH EXC=105
 FILL=4
 TOPSOIL REPL=18
 TOPSOIL EXC=0