
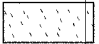

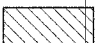



P. A. ETC.	SECTION	COUNTY	TOTAL SHEETS	SHEET NO.
328	5R, Y, RS-1	CLAY	376	352
STA.		TO STA.		
FED. ROAD DIST. NO.		SHEET NO.		FED. AID PROJECT

CONTRACT No 94367

- LEGEND**
-  TOPSOIL EXCAVATION
 -  REMOVAL & DISPOSAL OF RESTRICTED SOIL (SEE EMBANKMENT SPL PROVISION)
 -  PAVEMENT REMOVAL
 -  PAVEMENT TO BE BROKEN & LEFT IN PLACE

PLOTTED FROM TEMPLATE
NOTE BOOK NO. AREAS CHECKED

PLOTTED FROM TEMPLATE
NOTE BOOK NO. AREAS CHECKED

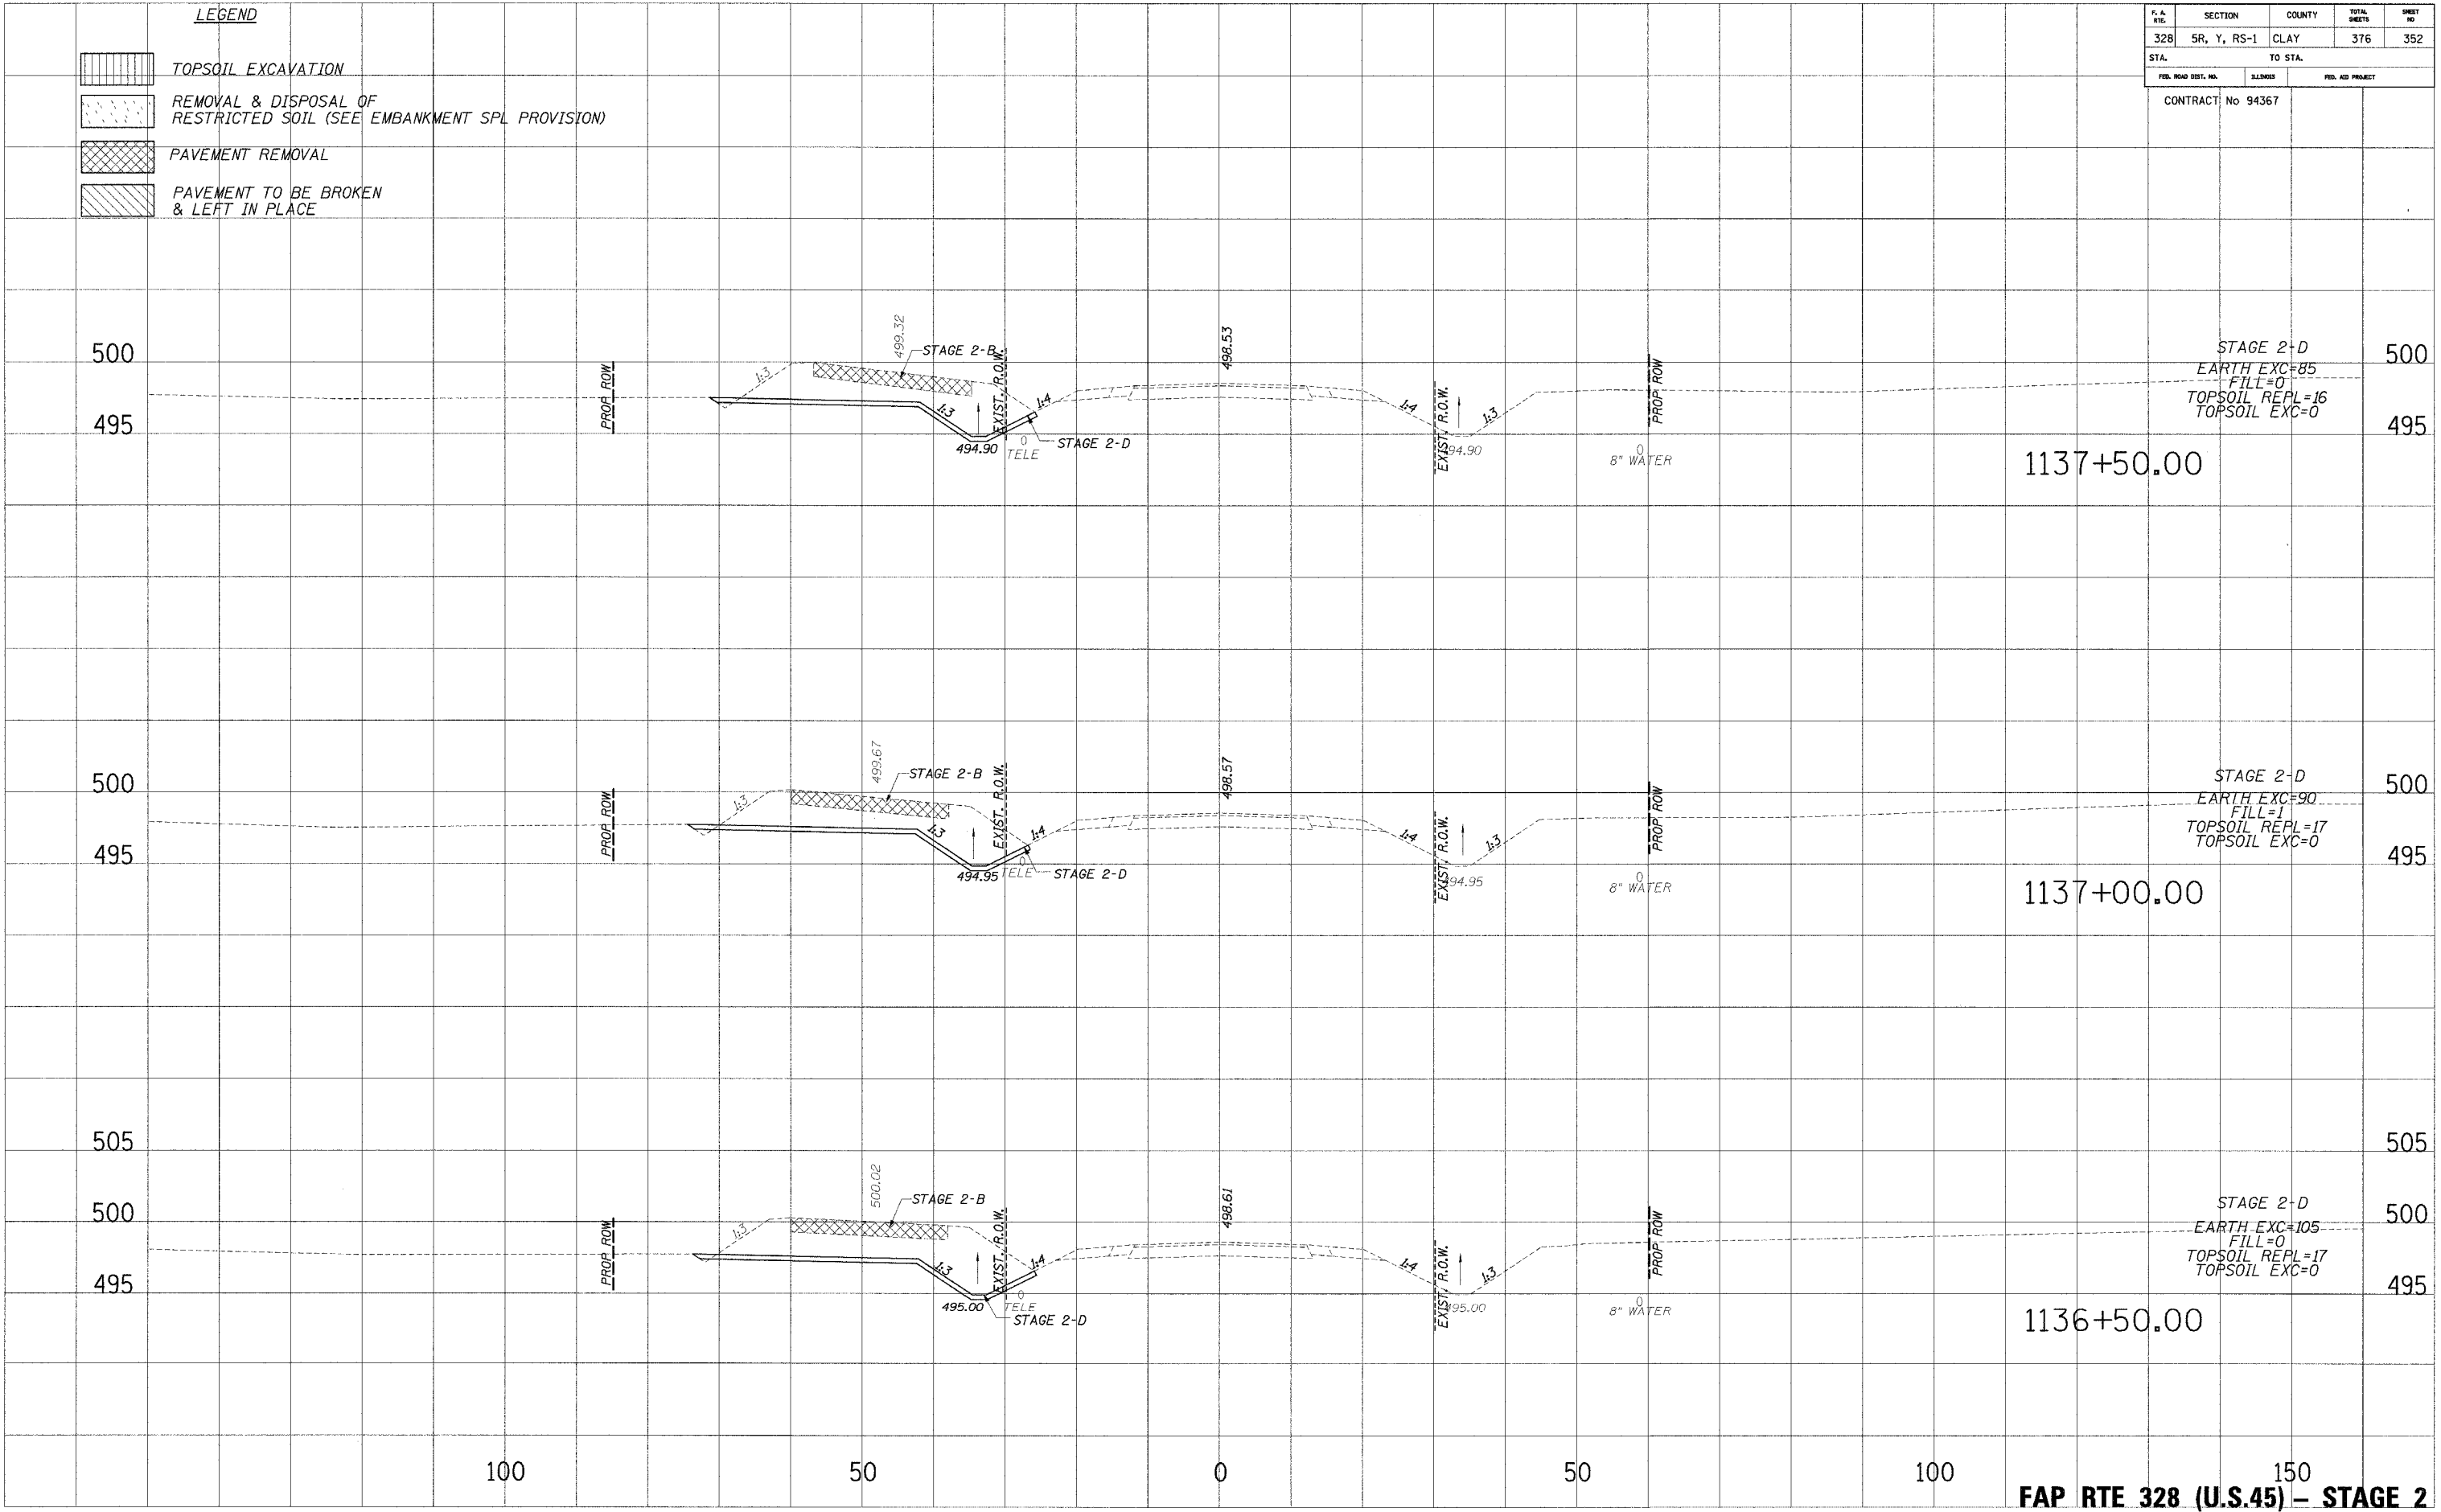

12/12/2012 2:30:50 PM