


F. A. REL.	SECTION	COUNTY	TOTAL SHEETS	SHEET NO.
328	5R, Y, RS-1	CLAY	376	357
STA.		TO STA.		
FED. ROAD DIST. NO.	31.0000	FED. AID PROJECT		
CONTRACT No 94367				

**LEGEND**

	TOPSOIL EXCAVATION
	REMOVAL & DISPOSAL OF RESTRICTED SOIL (SEE EMBANKMENT SPL PROVISION)
	PAVEMENT REMOVAL
	PAVEMENT TO BE BROKEN & LEFT IN PLACE

PLOTTED  
 TEMPLATE  
 AREAS  
 CHECKED  
 NO.

PLOTTED  
 TEMPLATE  
 AREAS  
 CHECKED  
 NO.

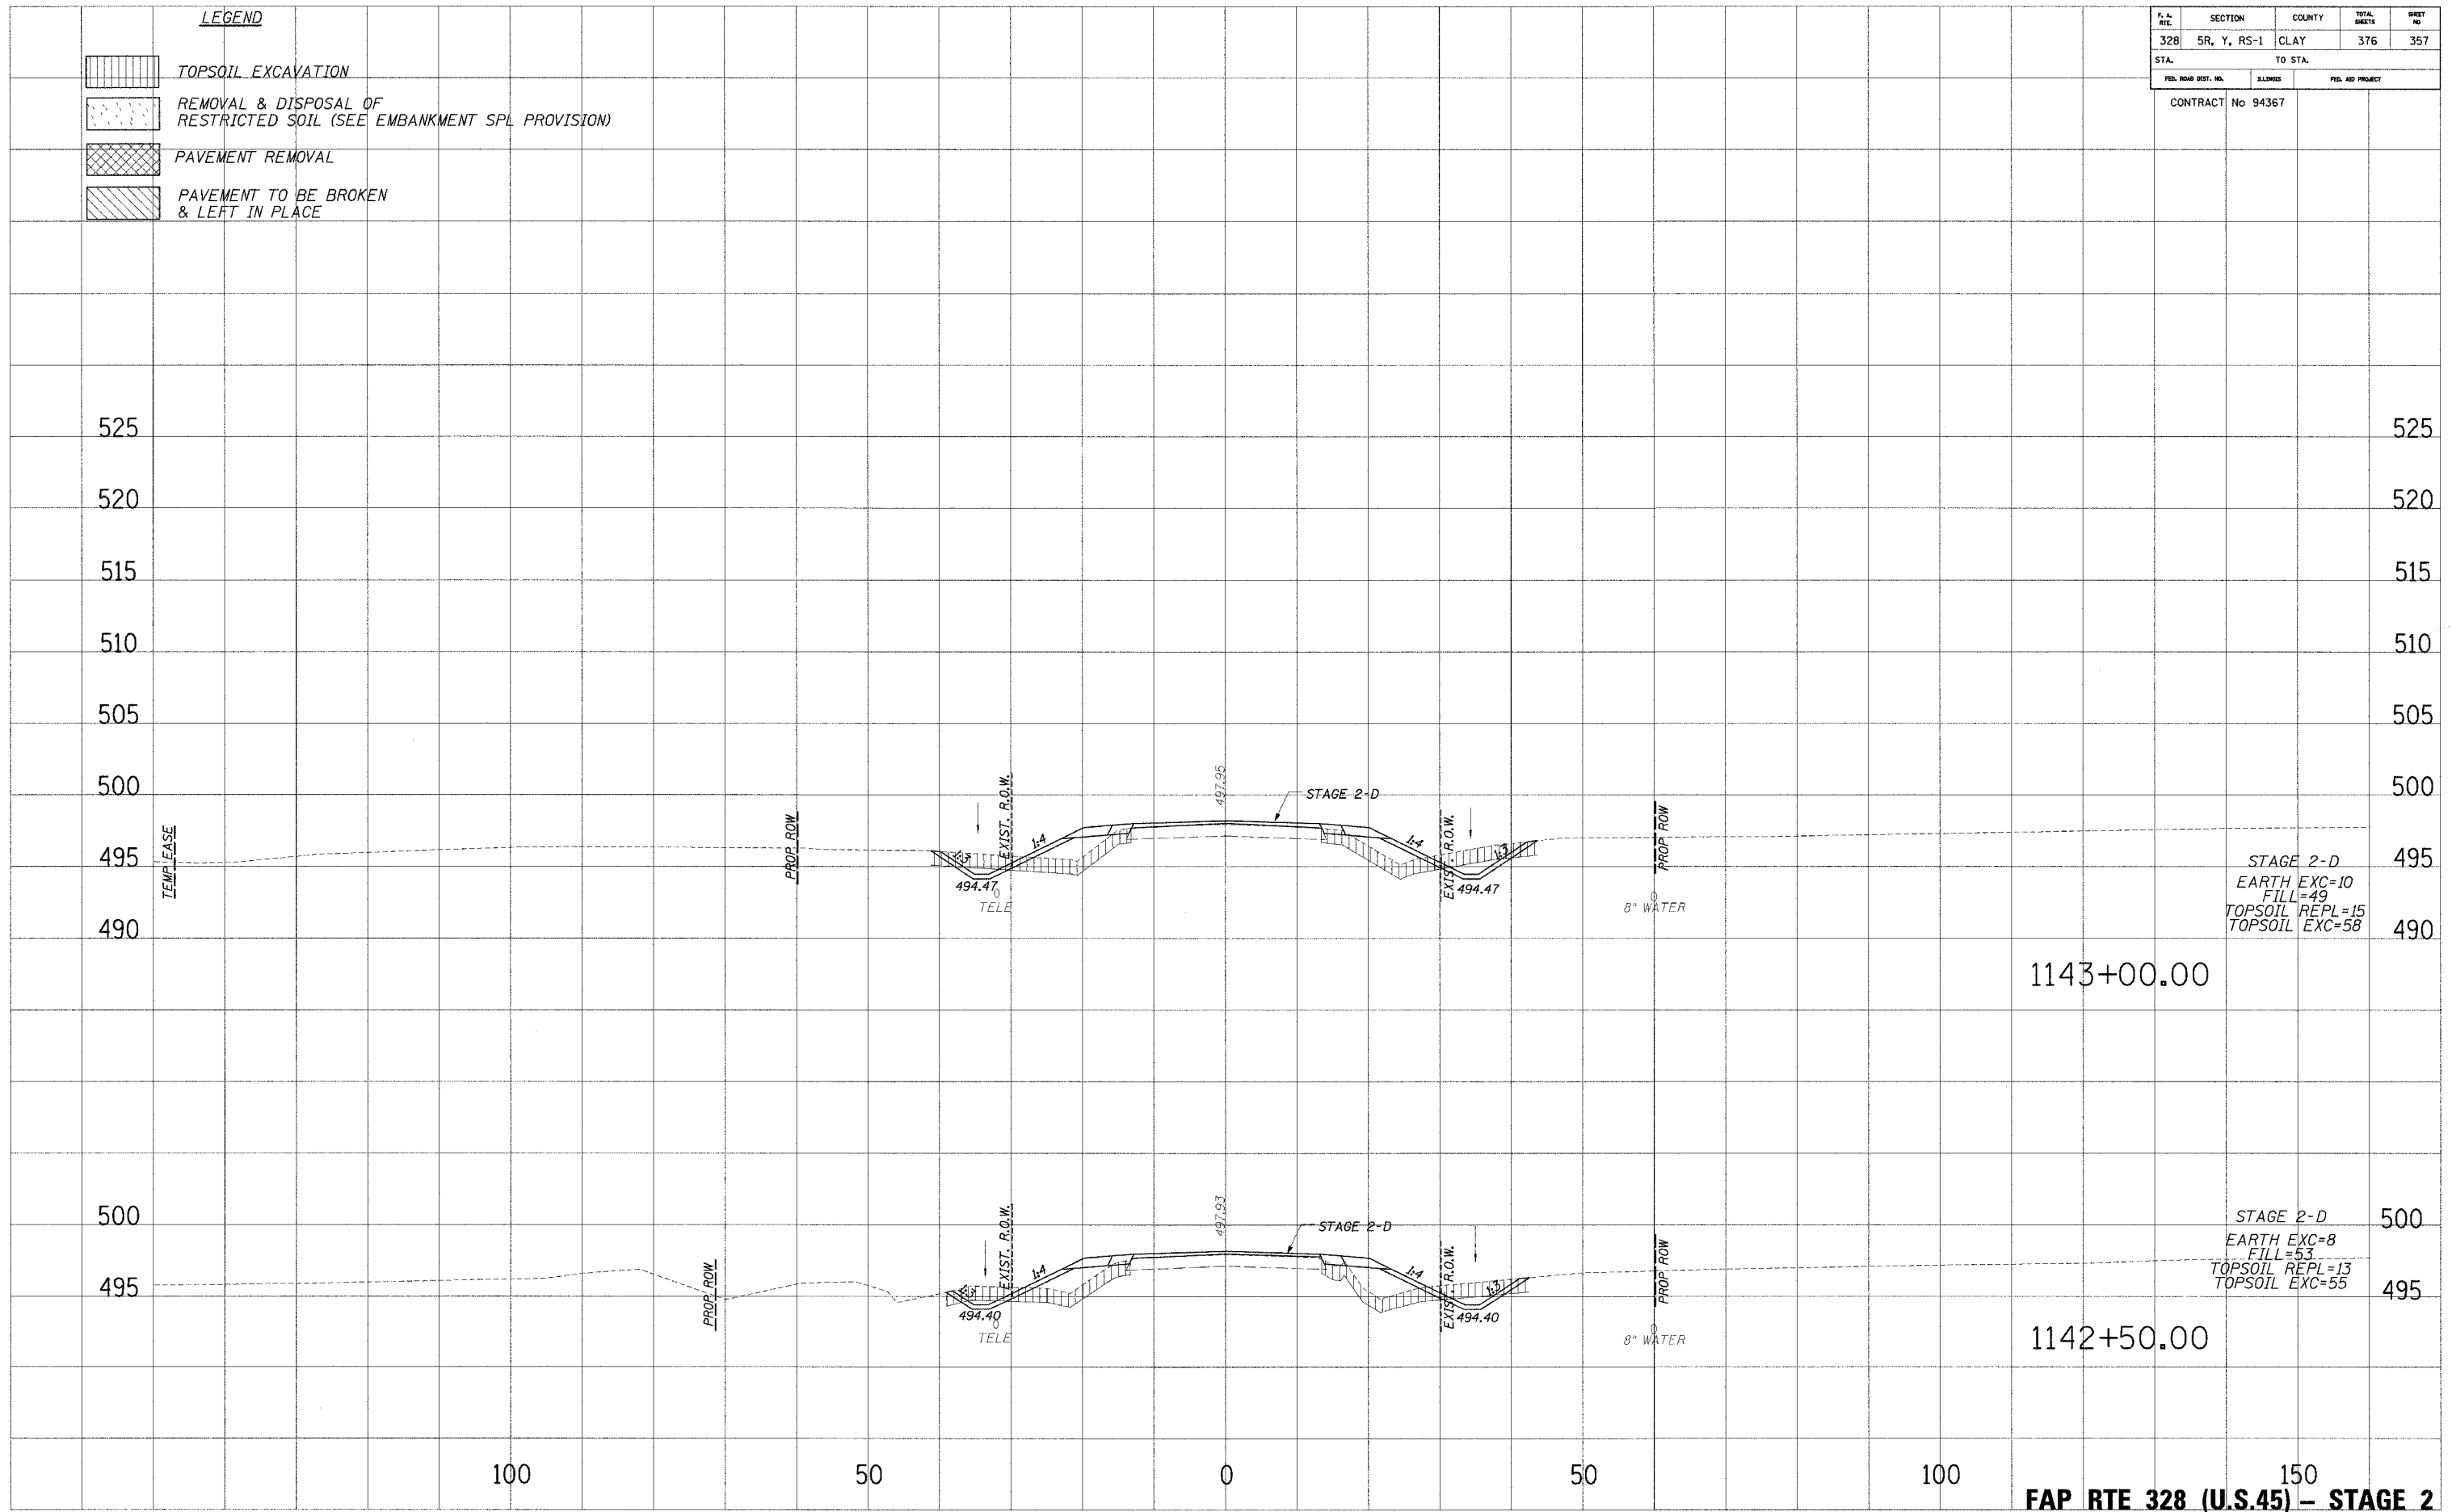

STAGE 2-D  
 EARTH EXC=10  
 FILL=49  
 TOPSOIL REPL=15  
 TOPSOIL EXC=58

STAGE 2-D  
 EARTH EXC=8  
 FILL=53  
 TOPSOIL REPL=13  
 TOPSOIL EXC=55

1143+00.00

1142+50.00

150  
**FAP RTE 328 (U.S.45) - STAGE 2**

12/13/2004 2:30:25 PM