


94367

F. & E. NO.	SECTION	COUNTY	TOTAL SHEETS	SHEET NO.
328	5R, Y, RS-1	CLAY	376	358
STA.		TO STA.		
FED. ROAD DIST. NO.		ILLINOIS	FED. AID PROJECT	

PLOTTED
 NOTE BOOK
 TEMPLATE
 AREAS CHECKED

PLOTTED
 NOTE BOOK
 TEMPLATE
 AREAS CHECKED

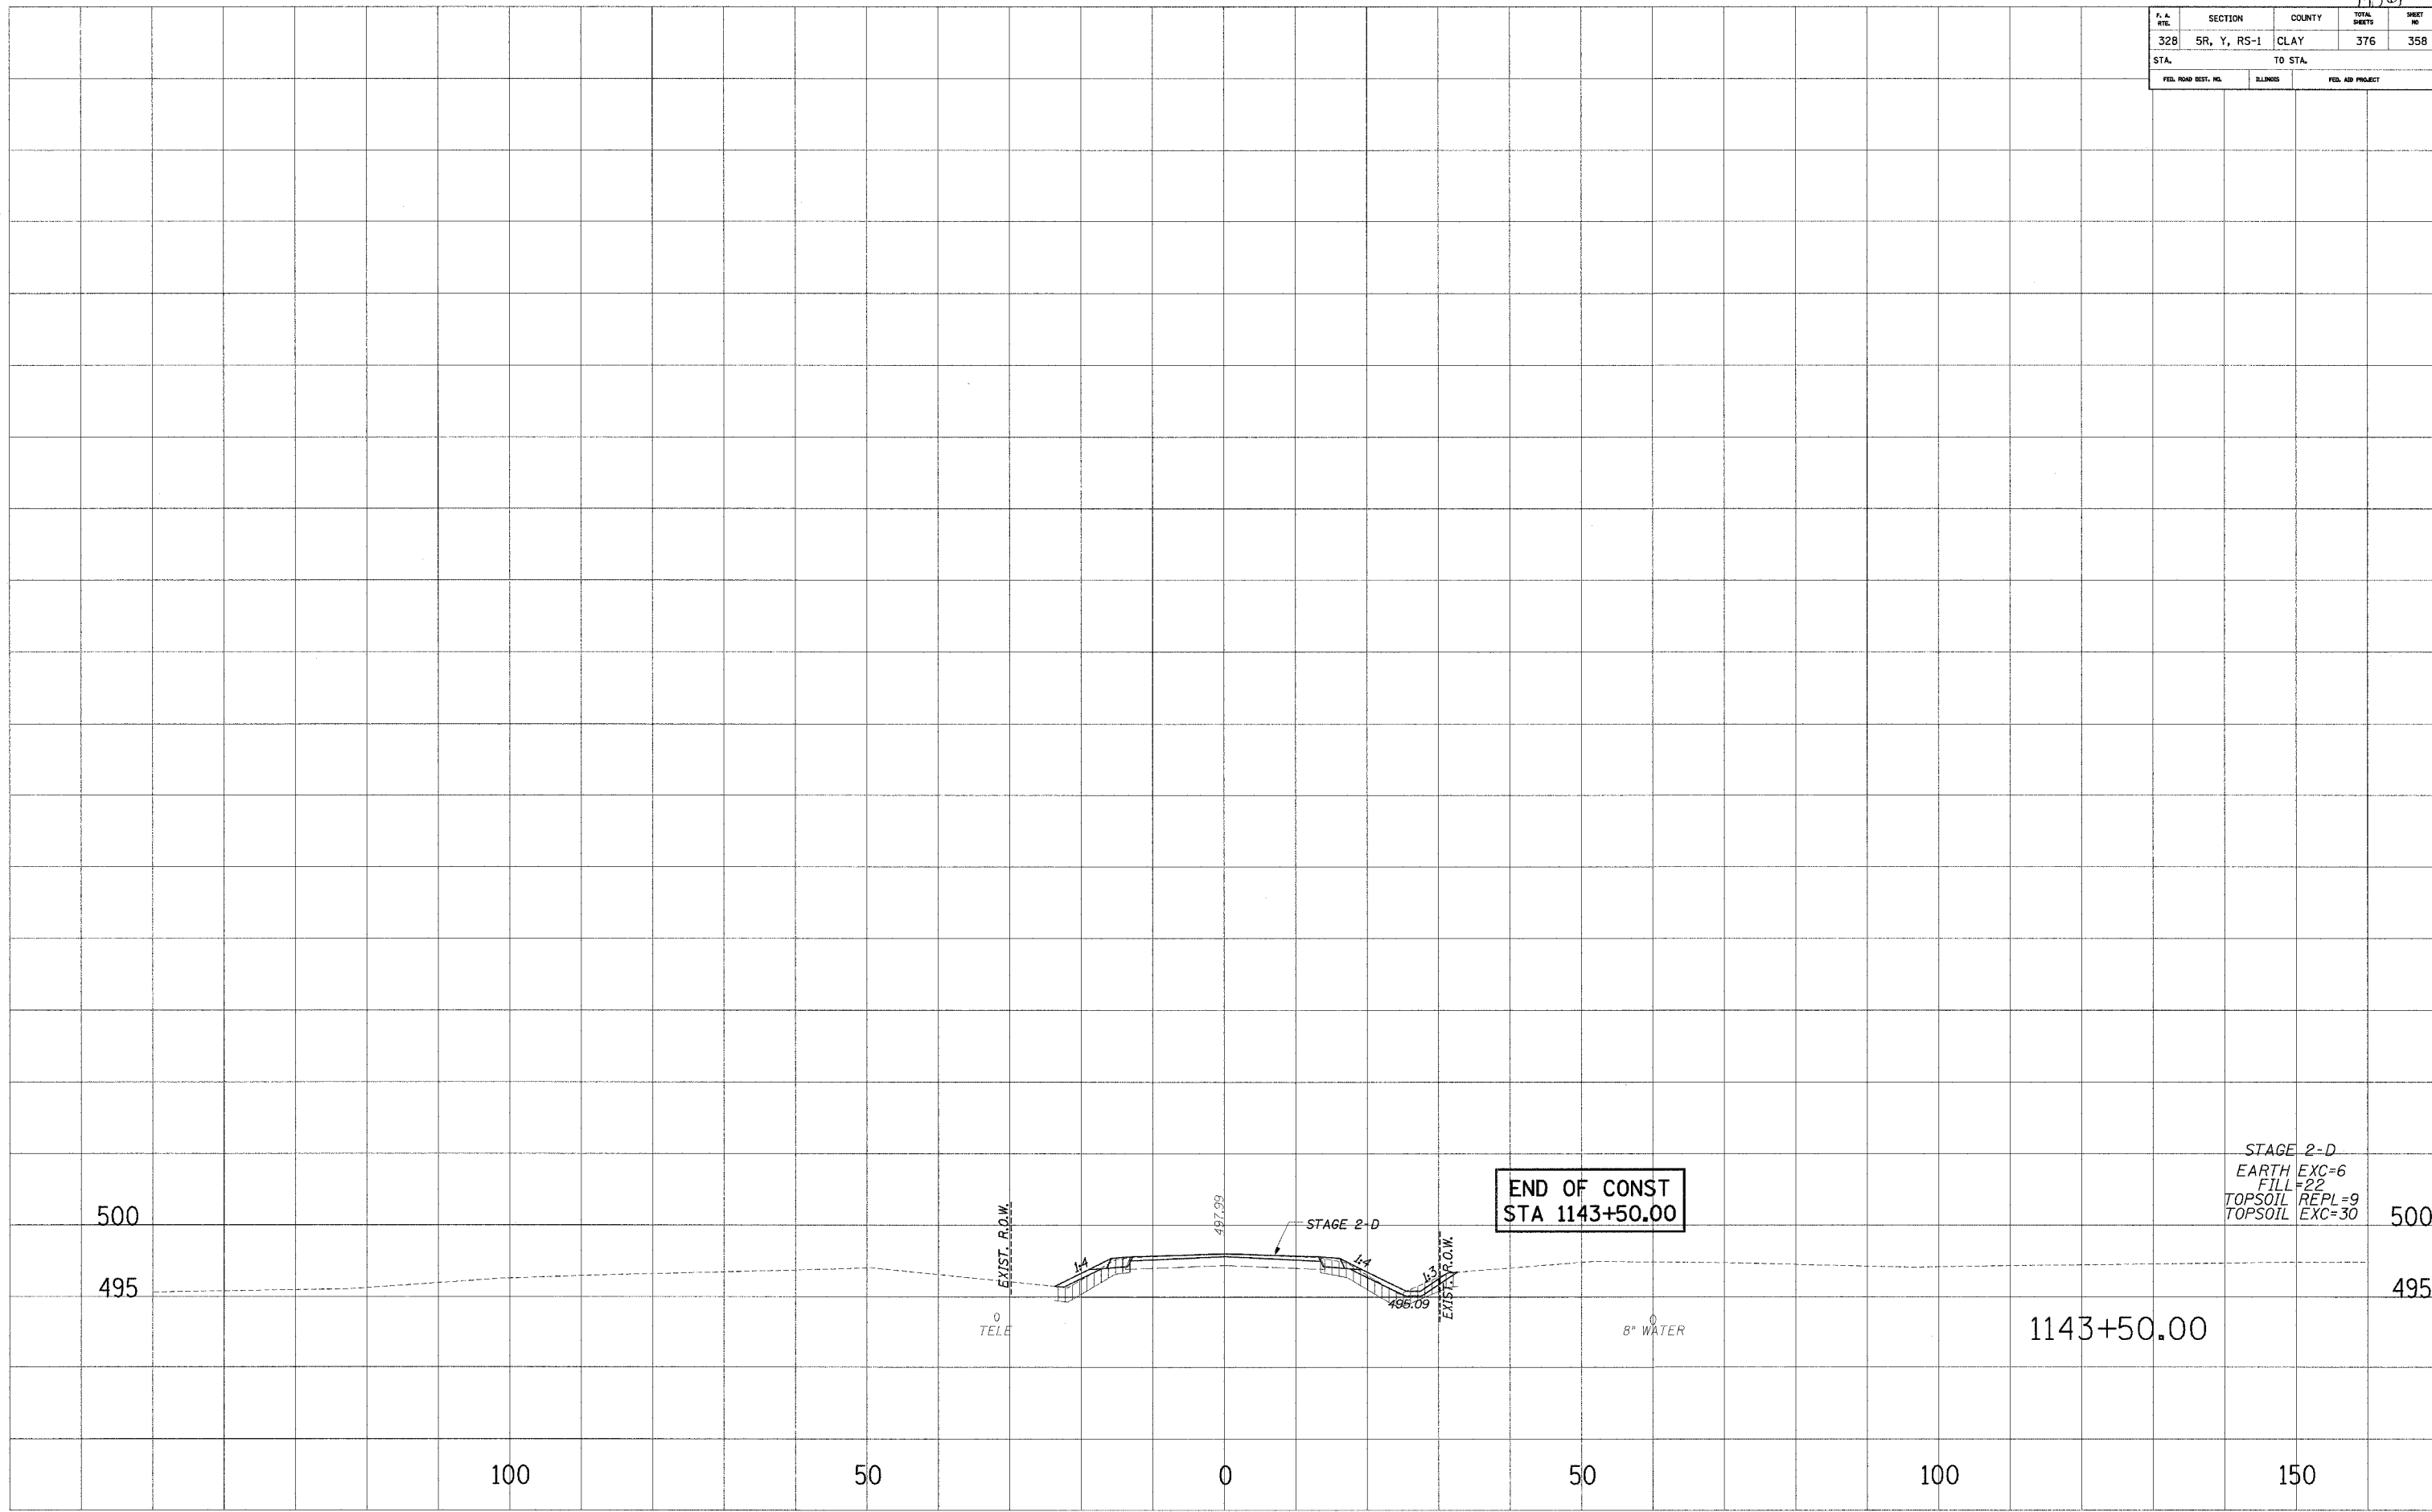

STAGE 2-D
 EARTH EXC=6
 FILL =22
 TOPSOIL REPL =9
 TOPSOIL EXC=30

END OF CONST
STA 1143+50.00

1143+50.00

100

50

0

50

100

150