


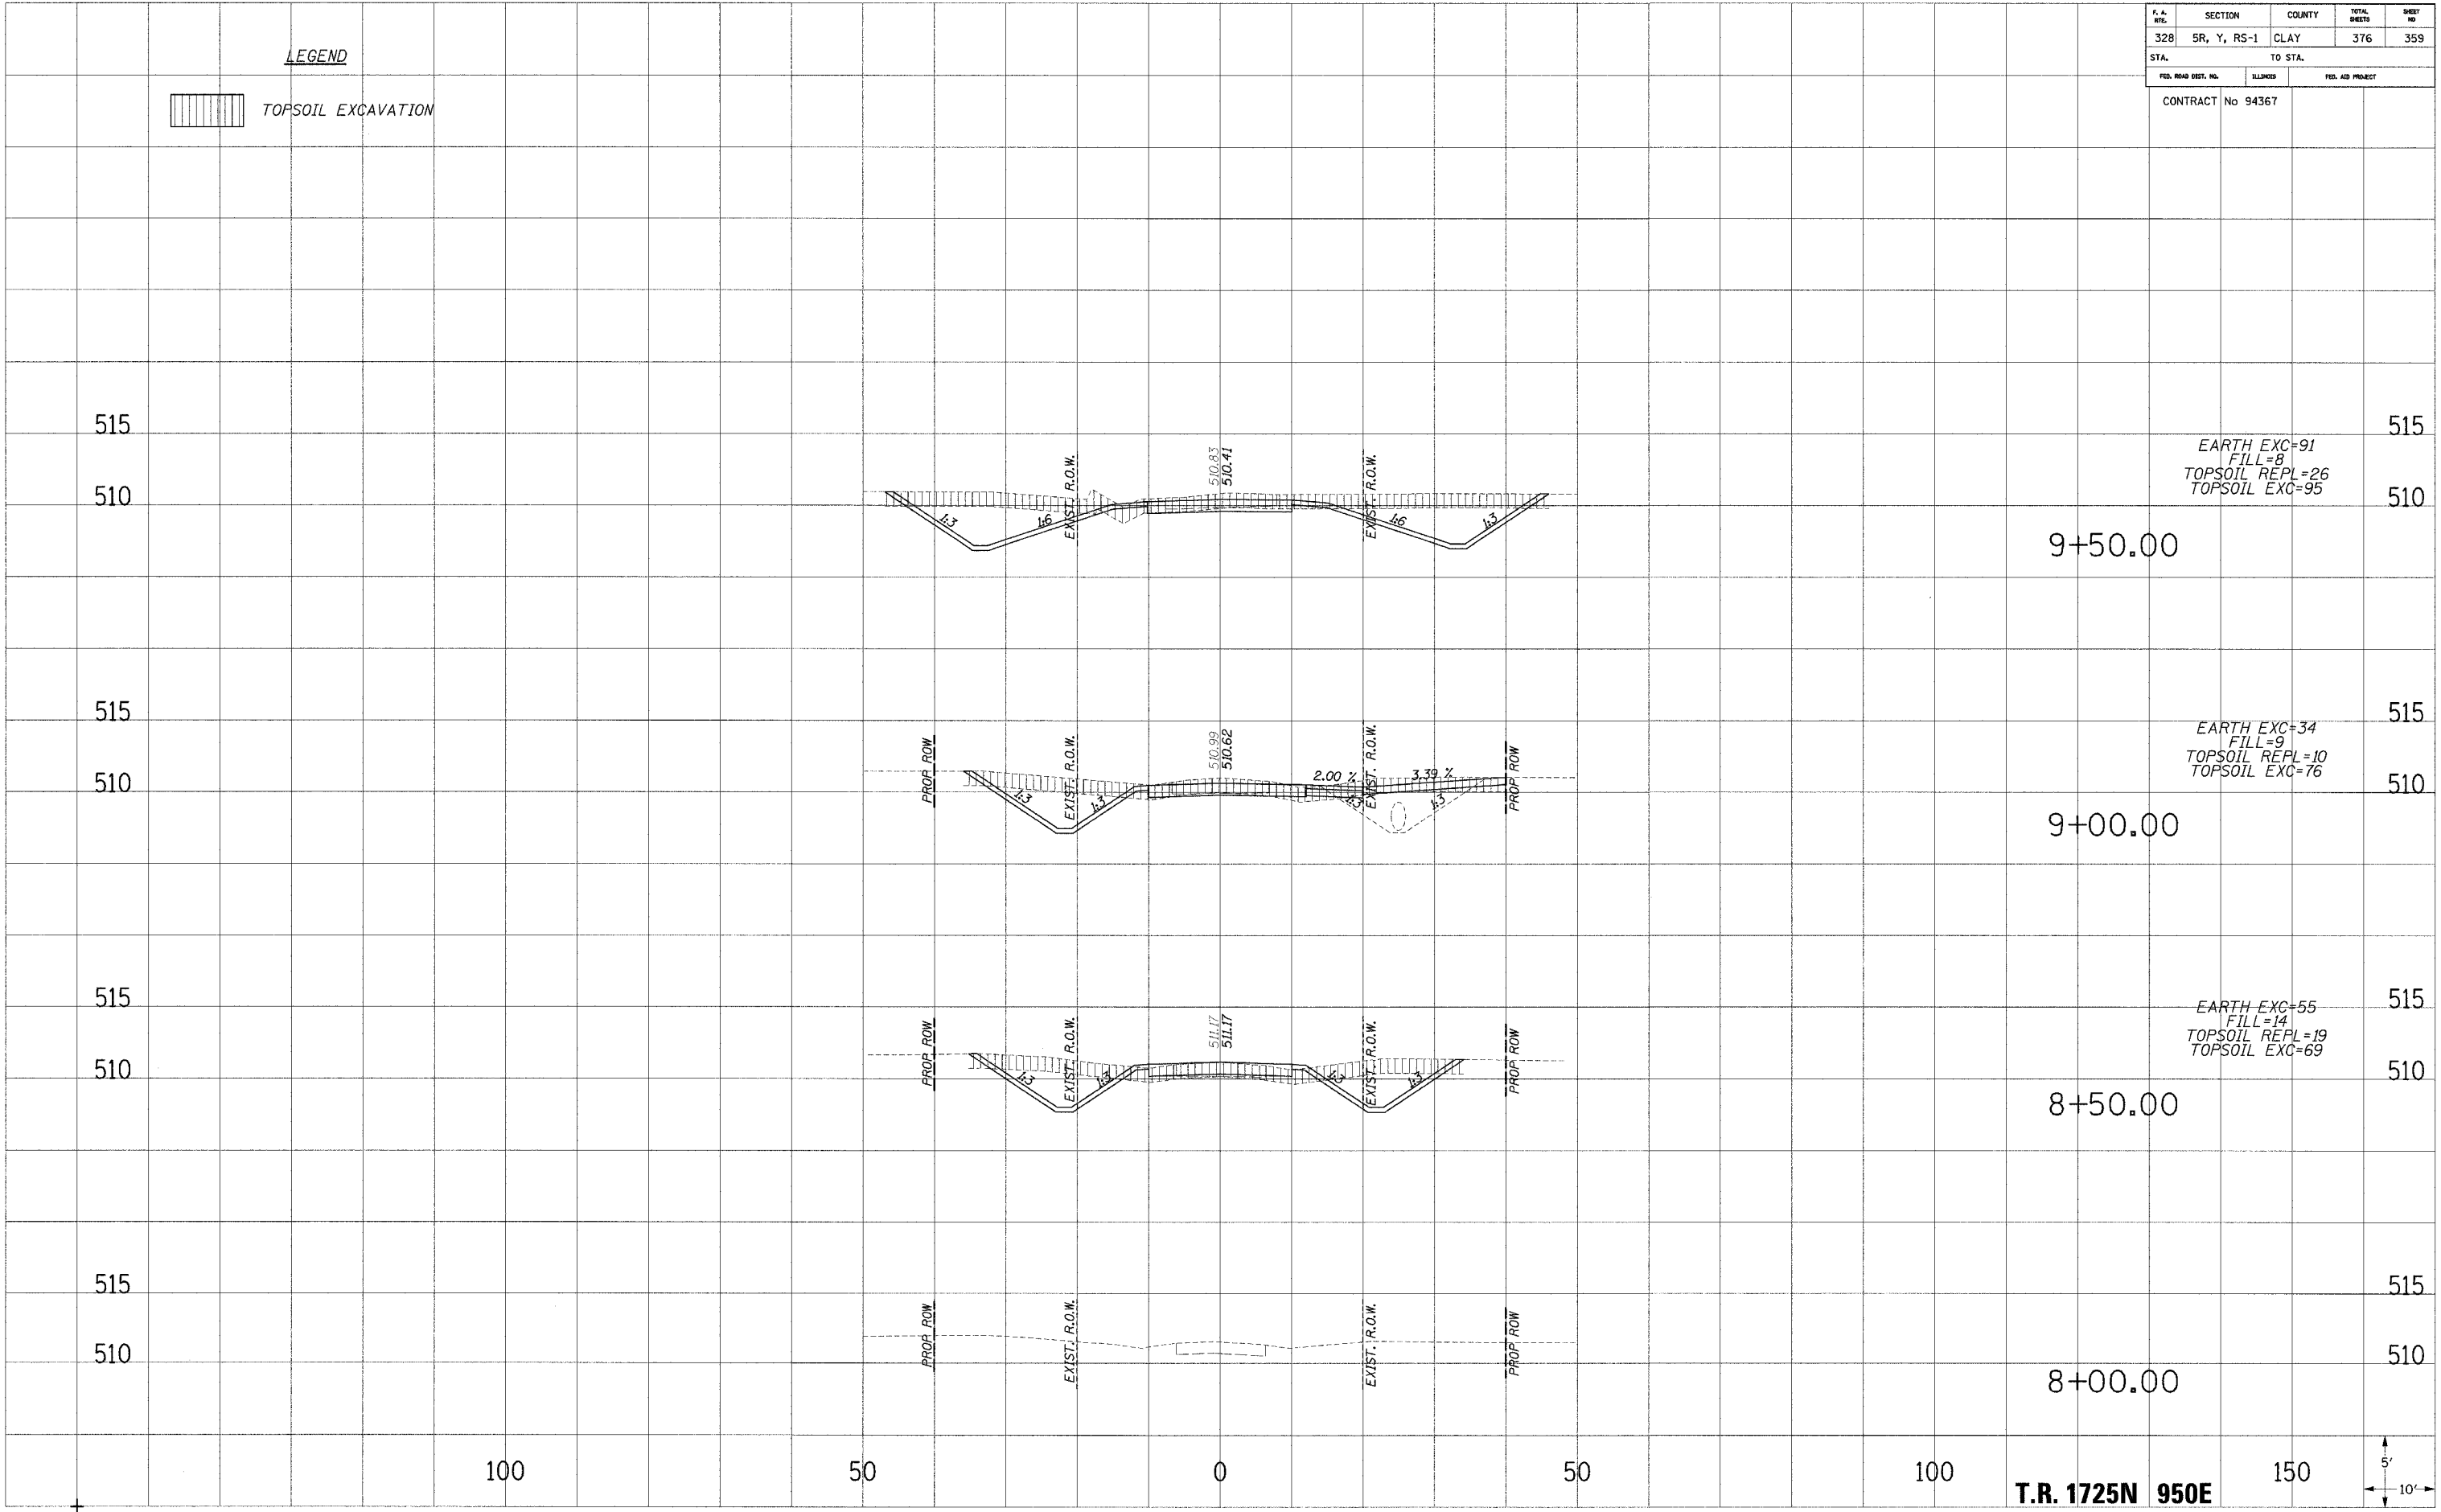
F.A. DIST.	SECTION	COUNTY	TOTAL SHEETS	SHEET NO.
328	5R, Y, RS-1	CLAY	376	359
STA. TO STA.				
FED. ROAD DIST. NO.		ILLINOIS	FED. AID PROJECT	
CONTRACT No 94367				

LEGEND

 TOPSOIL EXCAVATION

DATE: _____
 PLOTTED: _____
 TEMPLATE: _____
 NO. _____
 AREAS CHECKED: _____

DATE: _____
 PLOTTED: _____
 TEMPLATE: _____
 NO. _____
 AREAS CHECKED: _____



EARTH EXC=91
 FILL=8
 TOPSOIL REPL=26
 TOPSOIL EXC=95

EARTH EXC=34
 FILL=9
 TOPSOIL REPL=10
 TOPSOIL EXC=76

EARTH EXC=55
 FILL=14
 TOPSOIL REPL=19
 TOPSOIL EXC=69

9+50.00

9+00.00

8+50.00

8+00.00

100

50

0

50

100

T.R. 1725N 950E

150

