


F. & P.C.	SECTION	COUNTY	TOTAL SHEETS	SHEET NO.
328	5R, Y, RS-1	CLAY	376	361
STA.		TO STA.		
FED. ROAD DIST. NO.		ILLINOIS	FED. AID PROJECT	


CONTRACT No 94367

LEGEND

 TOPSOIL EXCAVATION

PLOTTED
NOTE BOOK
TEMPLATE
AREAS CHECKED

PLOTTED
NOTE BOOK
TEMPLATE
AREAS CHECKED

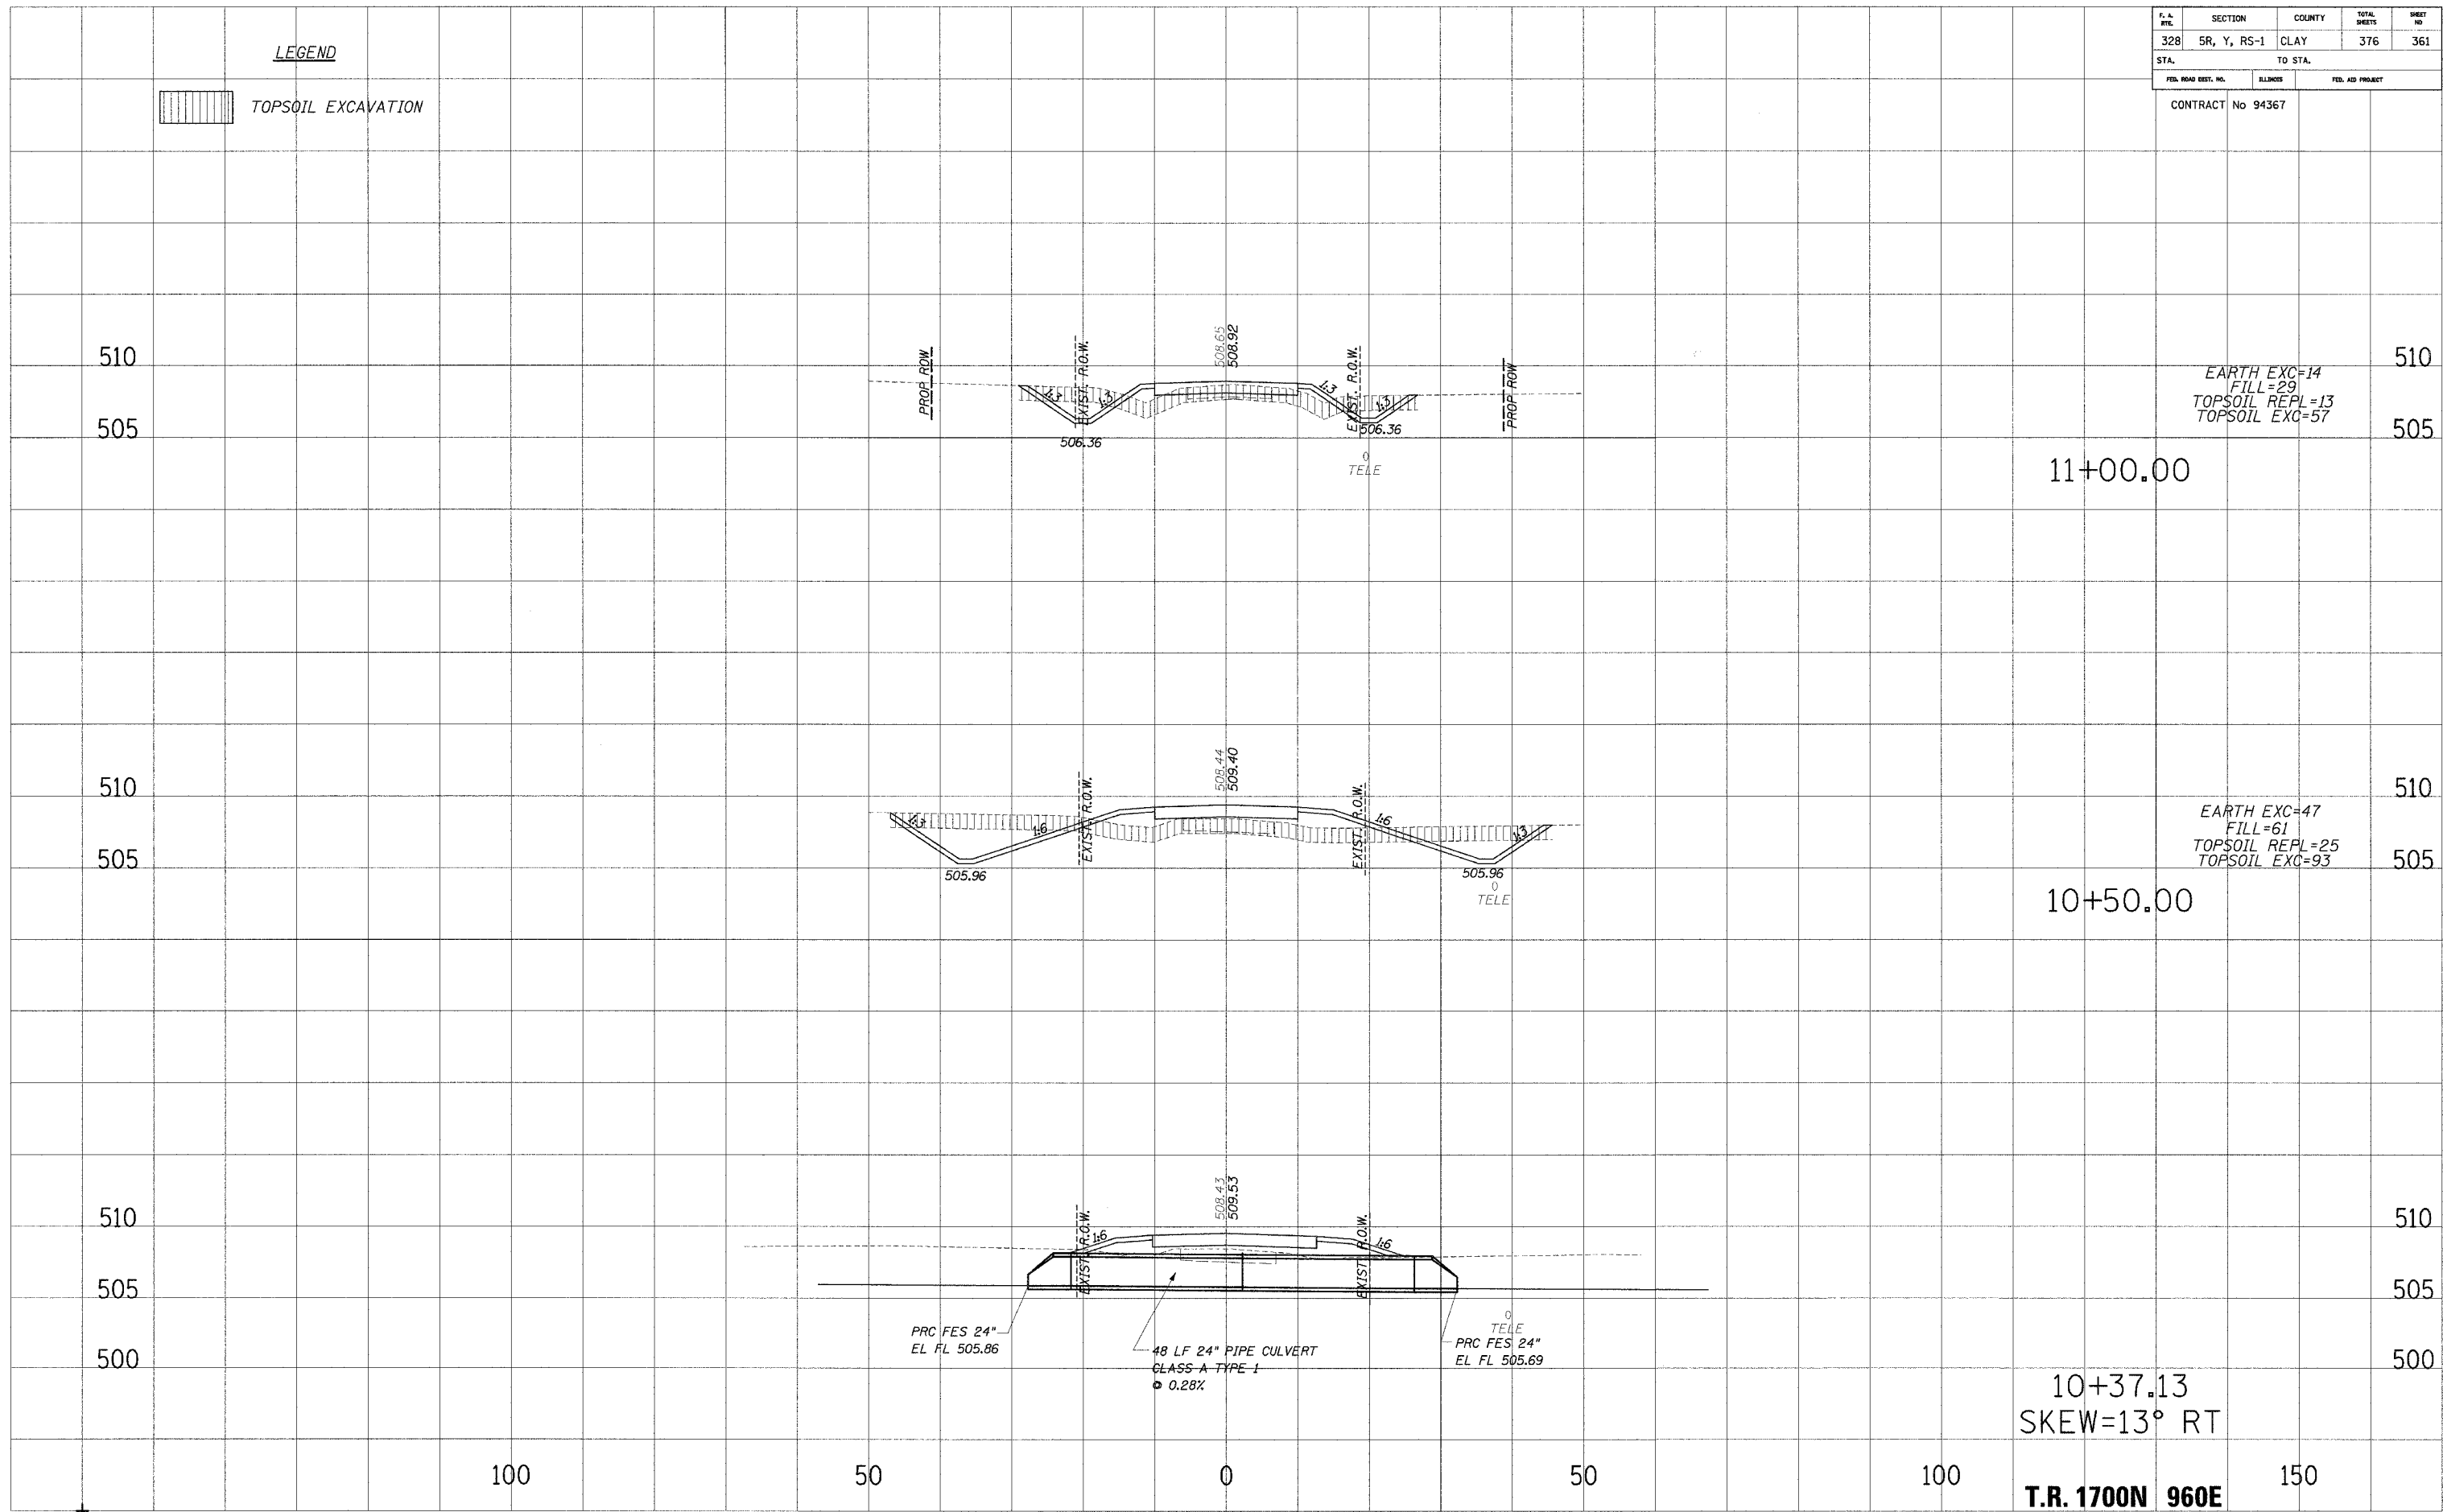

EARTH EXC=14
FILL=29
TOPSOIL REPL=13
TOPSOIL EXC=57

EARTH EXC=47
FILL=61
TOPSOIL REPL=25
TOPSOIL EXC=93

48 LF 24" PIPE CULVERT
CLASS A TYPE 1
0.28%

10+37.13
SKEW=13° RT

T.R. 1700N 960E