


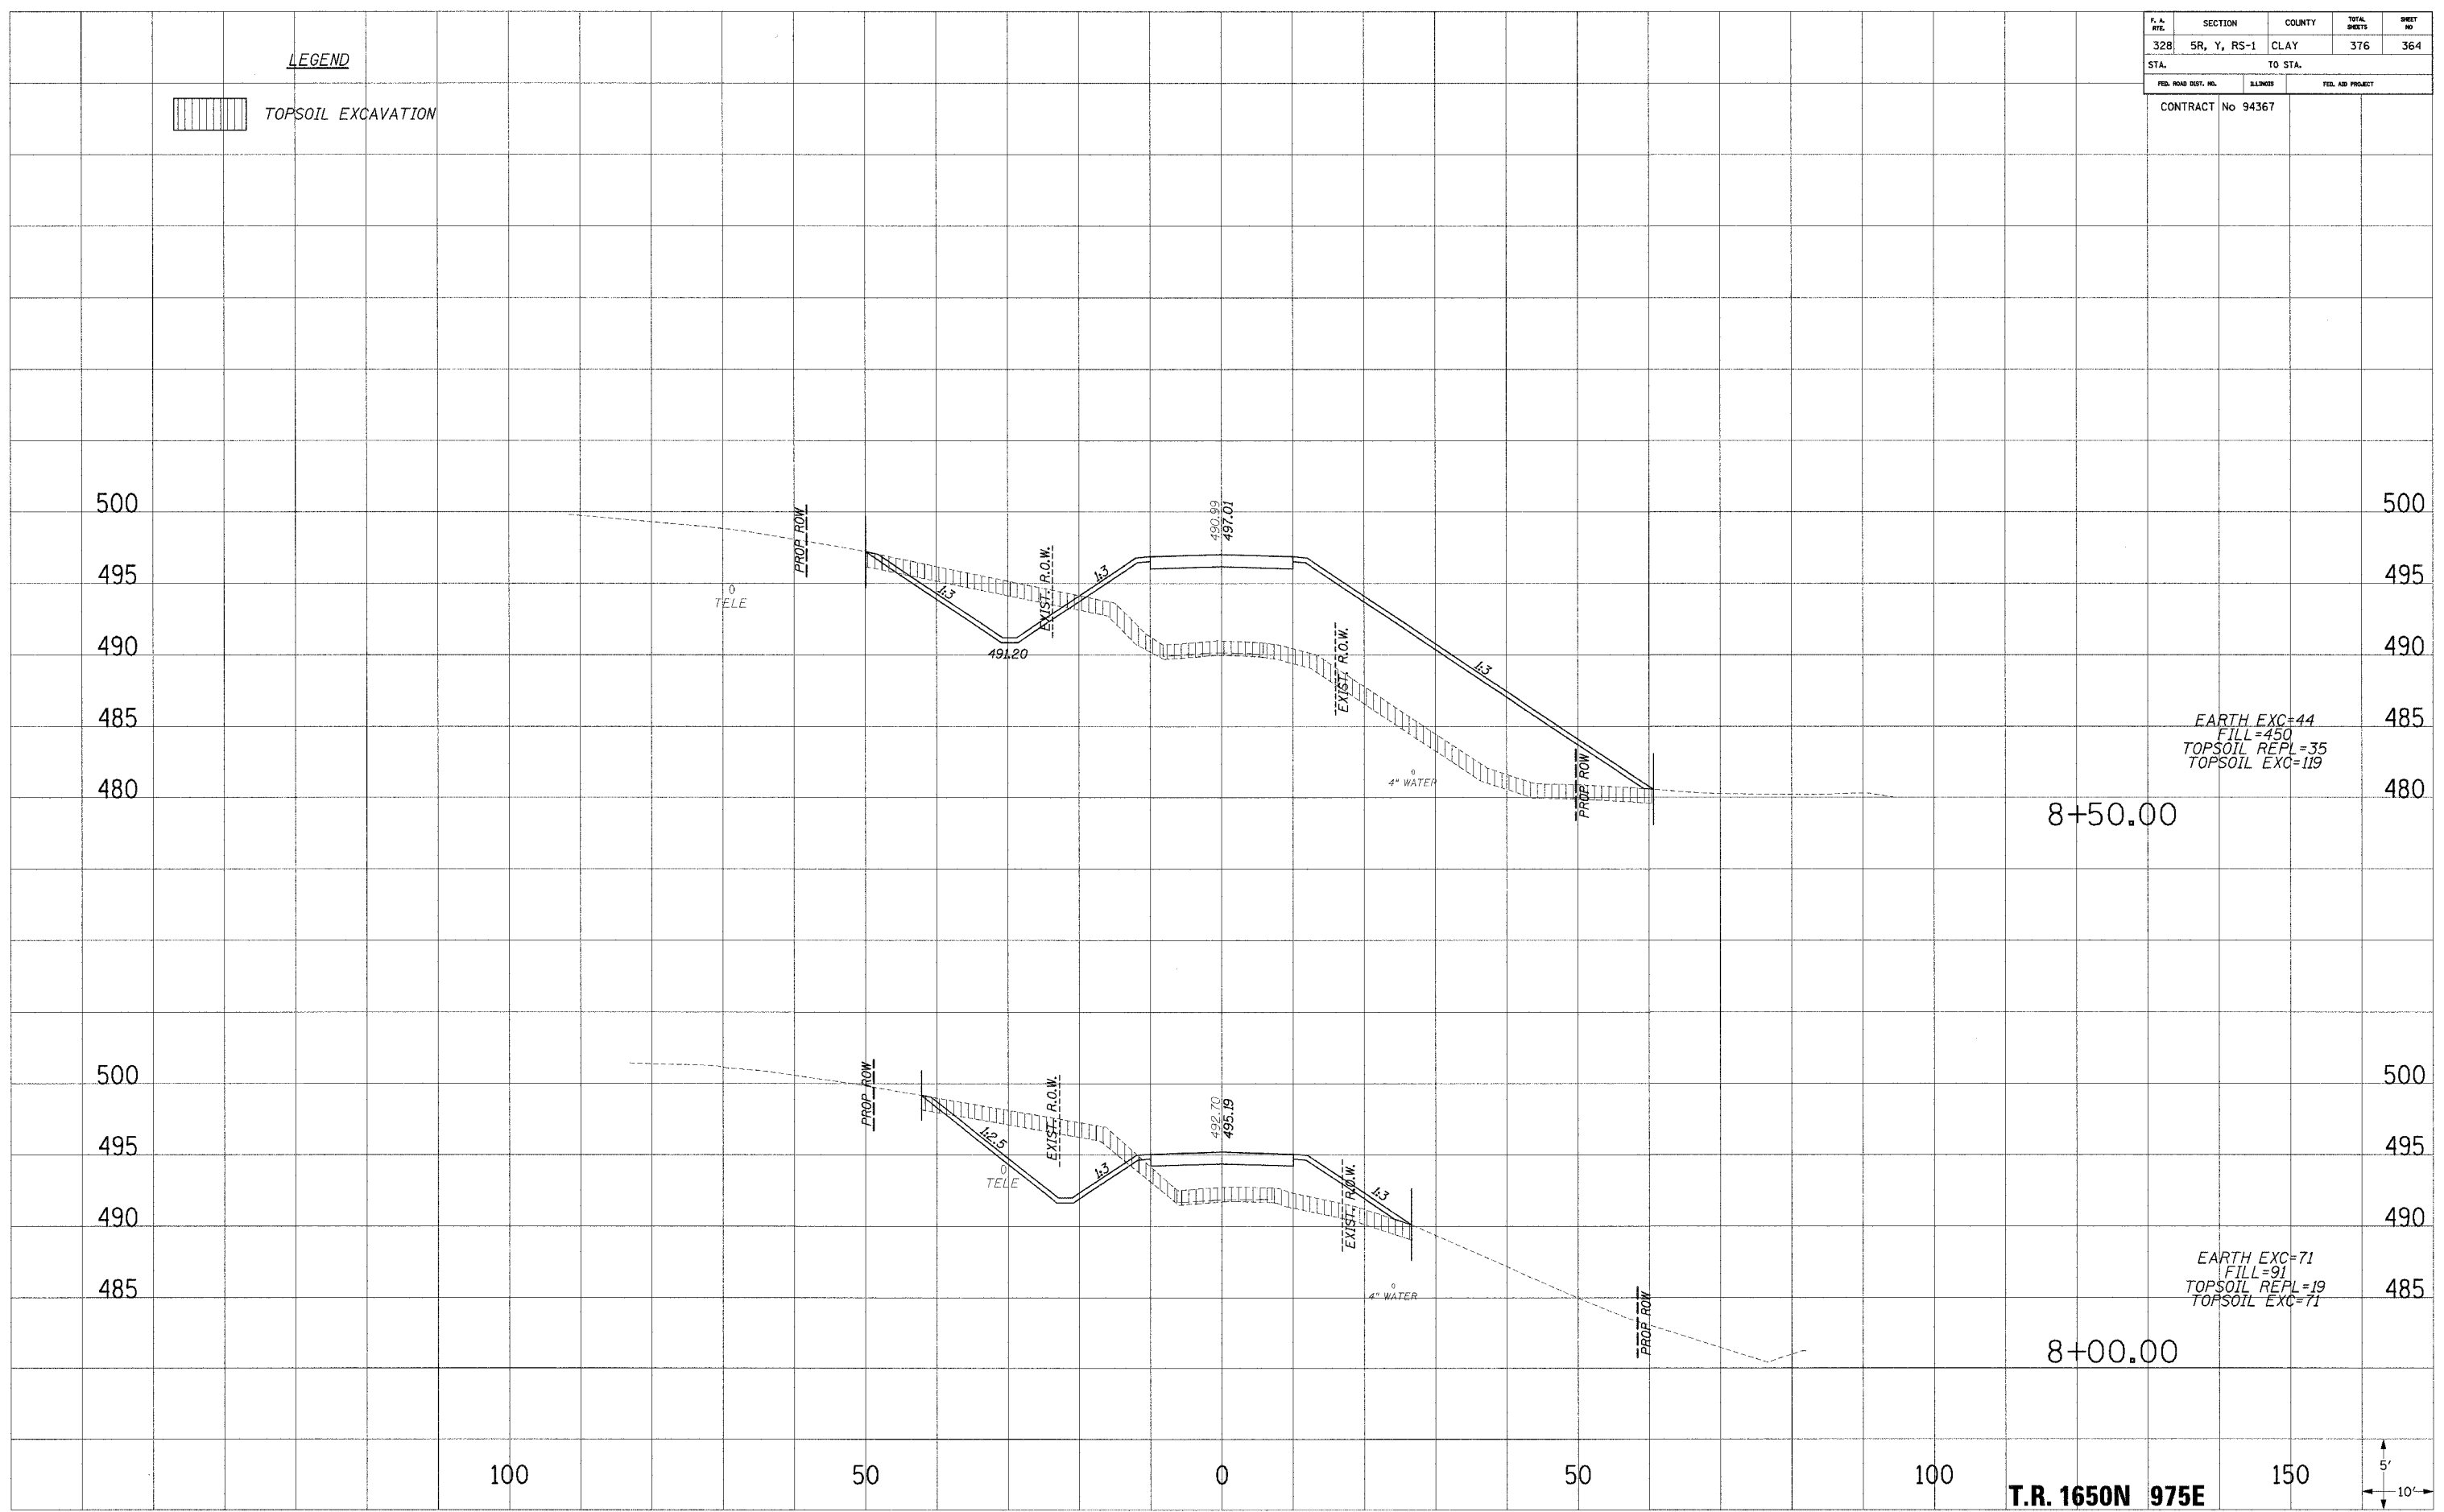
F. A. NO.	SECTION	COUNTY	TOTAL SHEETS	SHEET NO.
328	SR, Y, RS-1	CLAY	376	364
STA.		TO STA.		
FED. ROAD DIST. NO.		SUBNO.	FED. AID PROJECT	
CONTRACT No 94367				

LEGEND

 TOPSOIL EXCAVATION

PLOTTED: _____
 NOTE BOOK: _____
 AREAS CHECKED: _____
 NO. _____


PLOTTED: _____
 NOTE BOOK: _____
 AREAS CHECKED: _____
 NO. _____



EARTH EXC=44
 FILL=450
 TOPSOIL REPL=35
 TOPSOIL EXC=119

EARTH EXC=71
 FILL=91
 TOPSOIL REPL=19
 TOPSOIL EXC=71

T.R. 1650N 975E

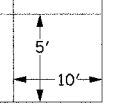

... \\\n