


F. A. DIST.	SECTION	COUNTY	TOTAL SHEETS	SHEET NO.
328	SR, Y, RS-1	CLAY	376	365
STA. TO STA.		FED. AID PROJECT		


CONTRACT No 94367

LEGEND

 TOPSOIL EXCAVATION

PLOTTED  
NOTE BOOK  
TEMPLATE  
AREAS CHECKED

PLOTTED  
NOTE BOOK  
TEMPLATE  
AREAS CHECKED

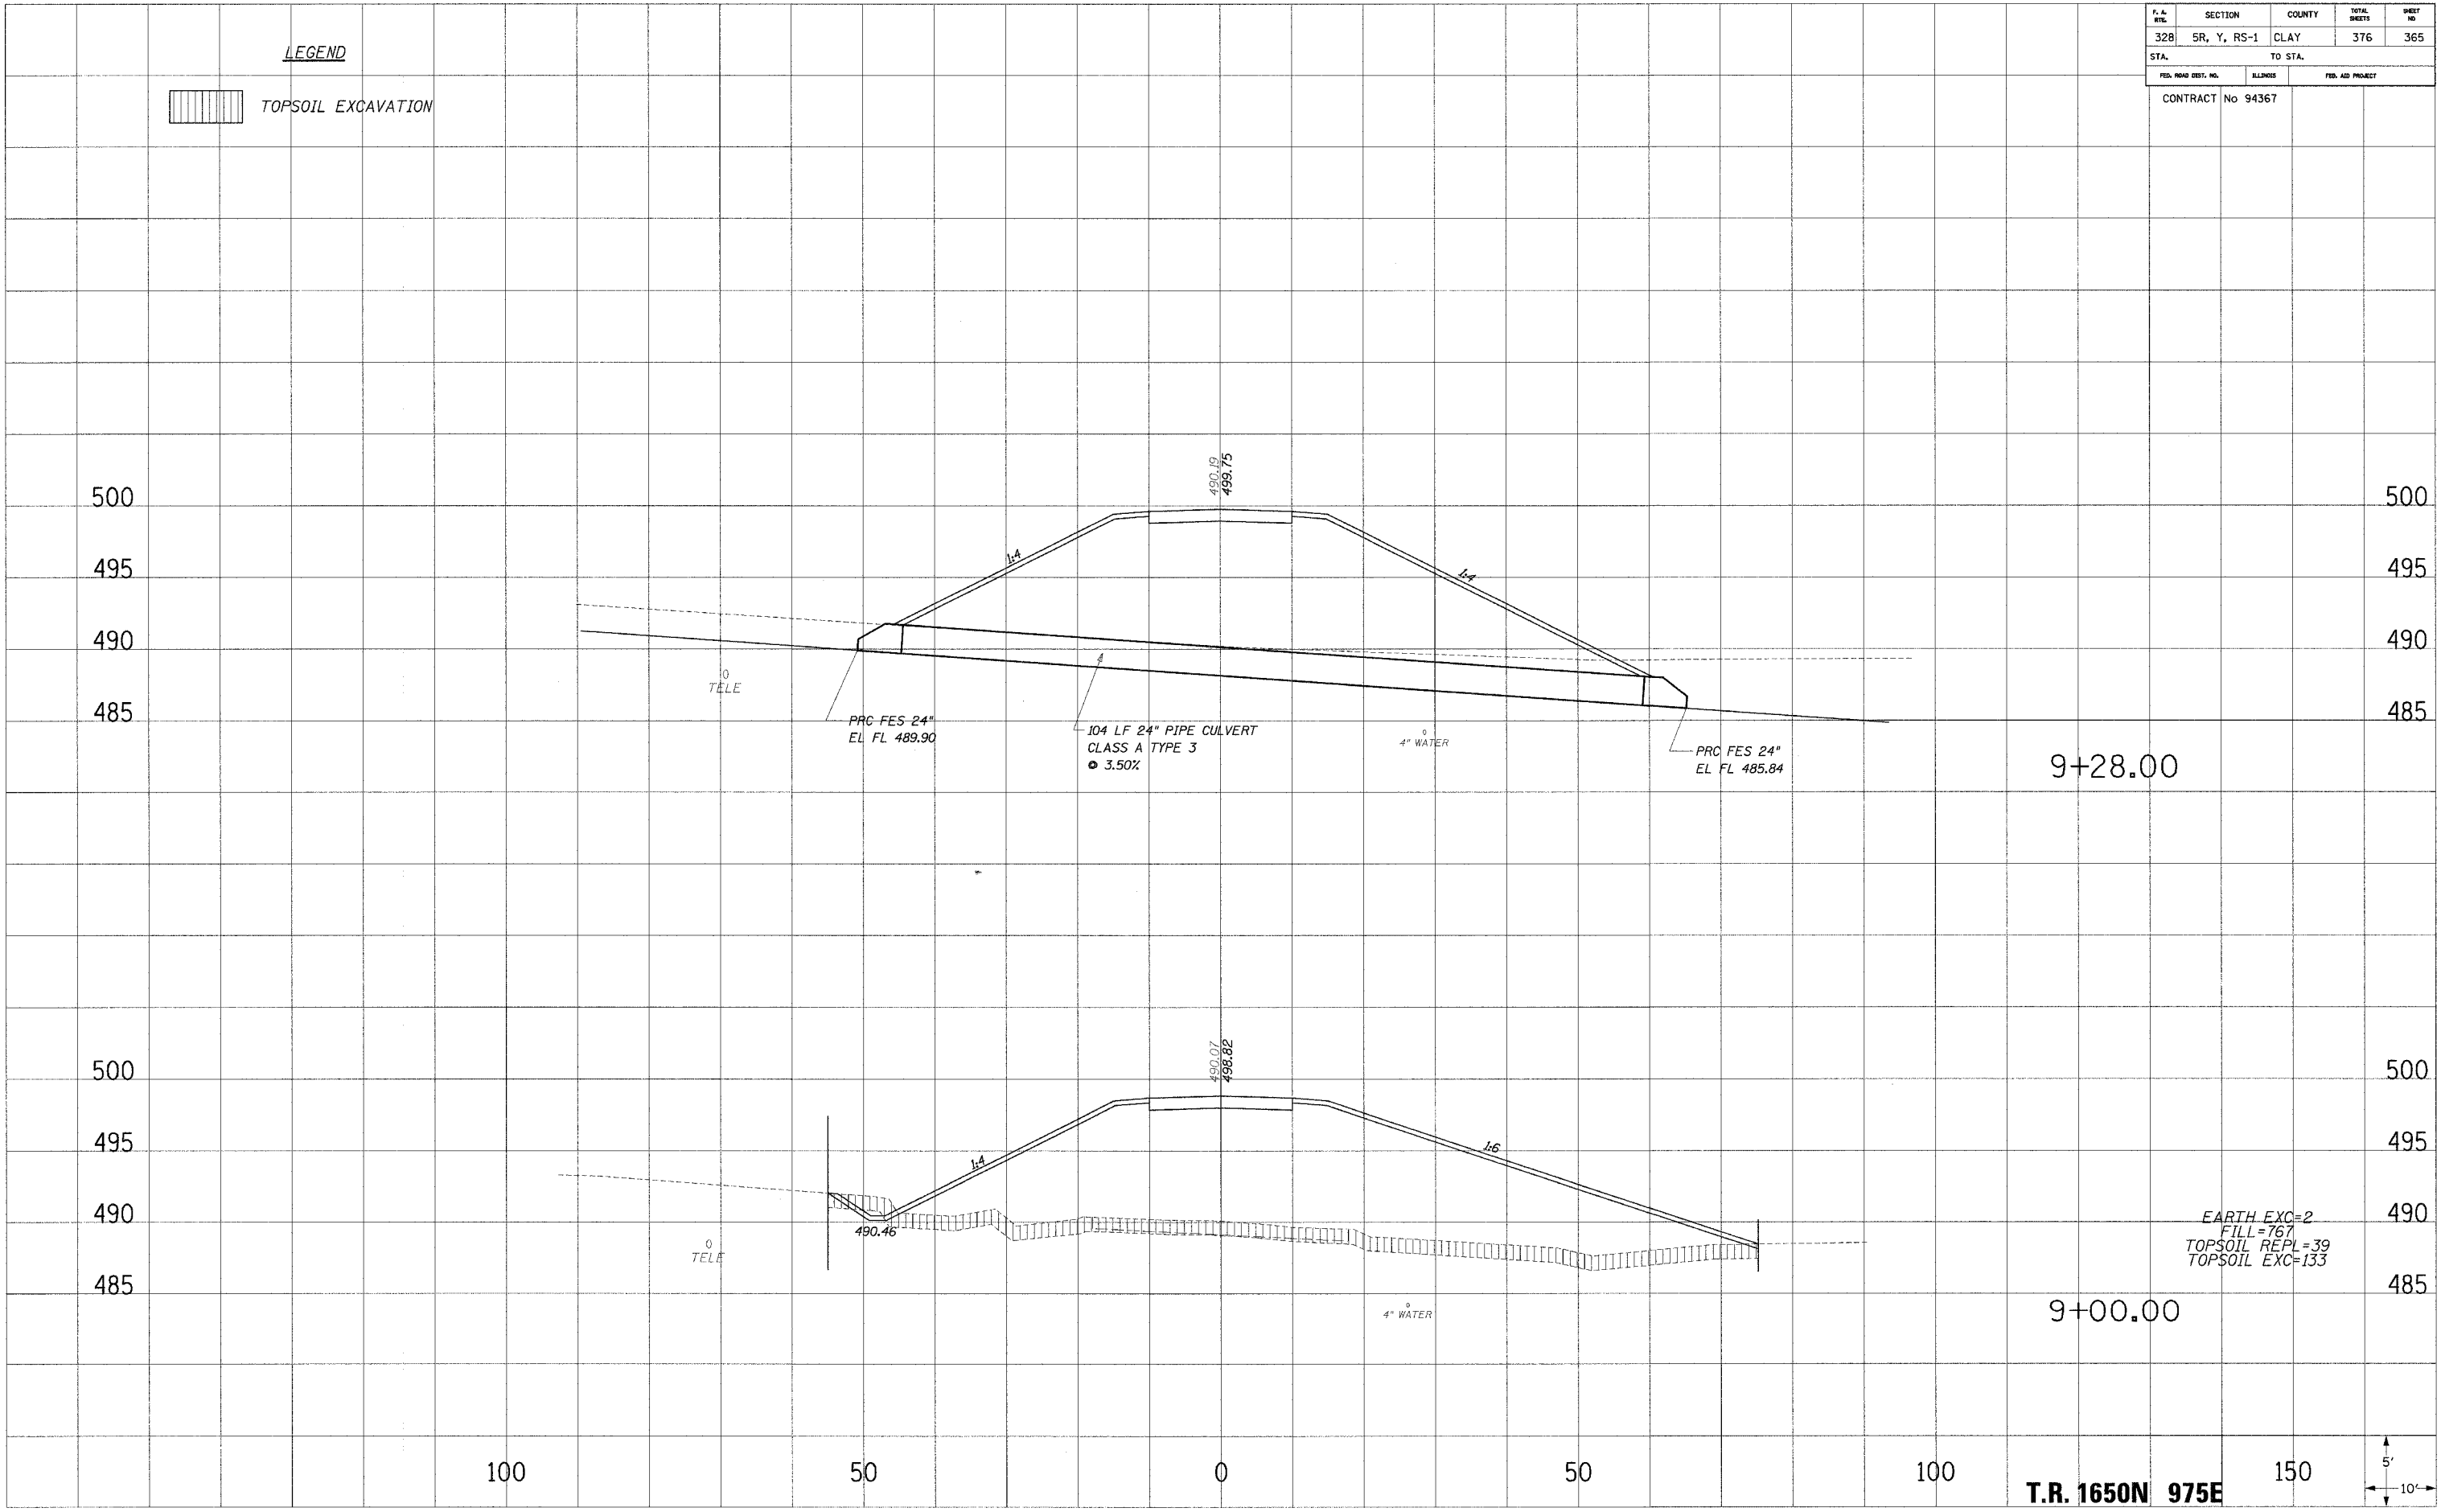


9+28.00

9+00.00

EARTH EXC=2  
FILL=767  
TOPSOIL REPL=39  
TOPSOIL EXC=133

T.R. 1650N 975E

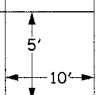

12/13/2004 2:32:08 PM