

F.A. NO.	SECTION	COUNTY	TOTAL SHEETS	SHEET NO.
328	5R, Y, RS-1	CLAY	376	367
STA.		TO STA.		
FED. ROAD DIST. NO.		ILLINOIS	FED. AID PROJECT	
CONTRACT No 94367				

LEGEND




TOPSOIL EXCAVATION

CHECKED BY: _____
 DATE: _____
 NO. _____
 AREAS CHECKED: _____
 TEMPLATE: _____
 NOTE BOOK: _____
 PLOTTED: _____

CHECKED BY: _____
 DATE: _____
 NO. _____
 AREAS CHECKED: _____
 TEMPLATE: _____
 NOTE BOOK: _____
 PLOTTED: _____

CHECKED BY: _____
 DATE: _____
 NO. _____
 AREAS CHECKED: _____
 TEMPLATE: _____
 NOTE BOOK: _____
 PLOTTED: _____

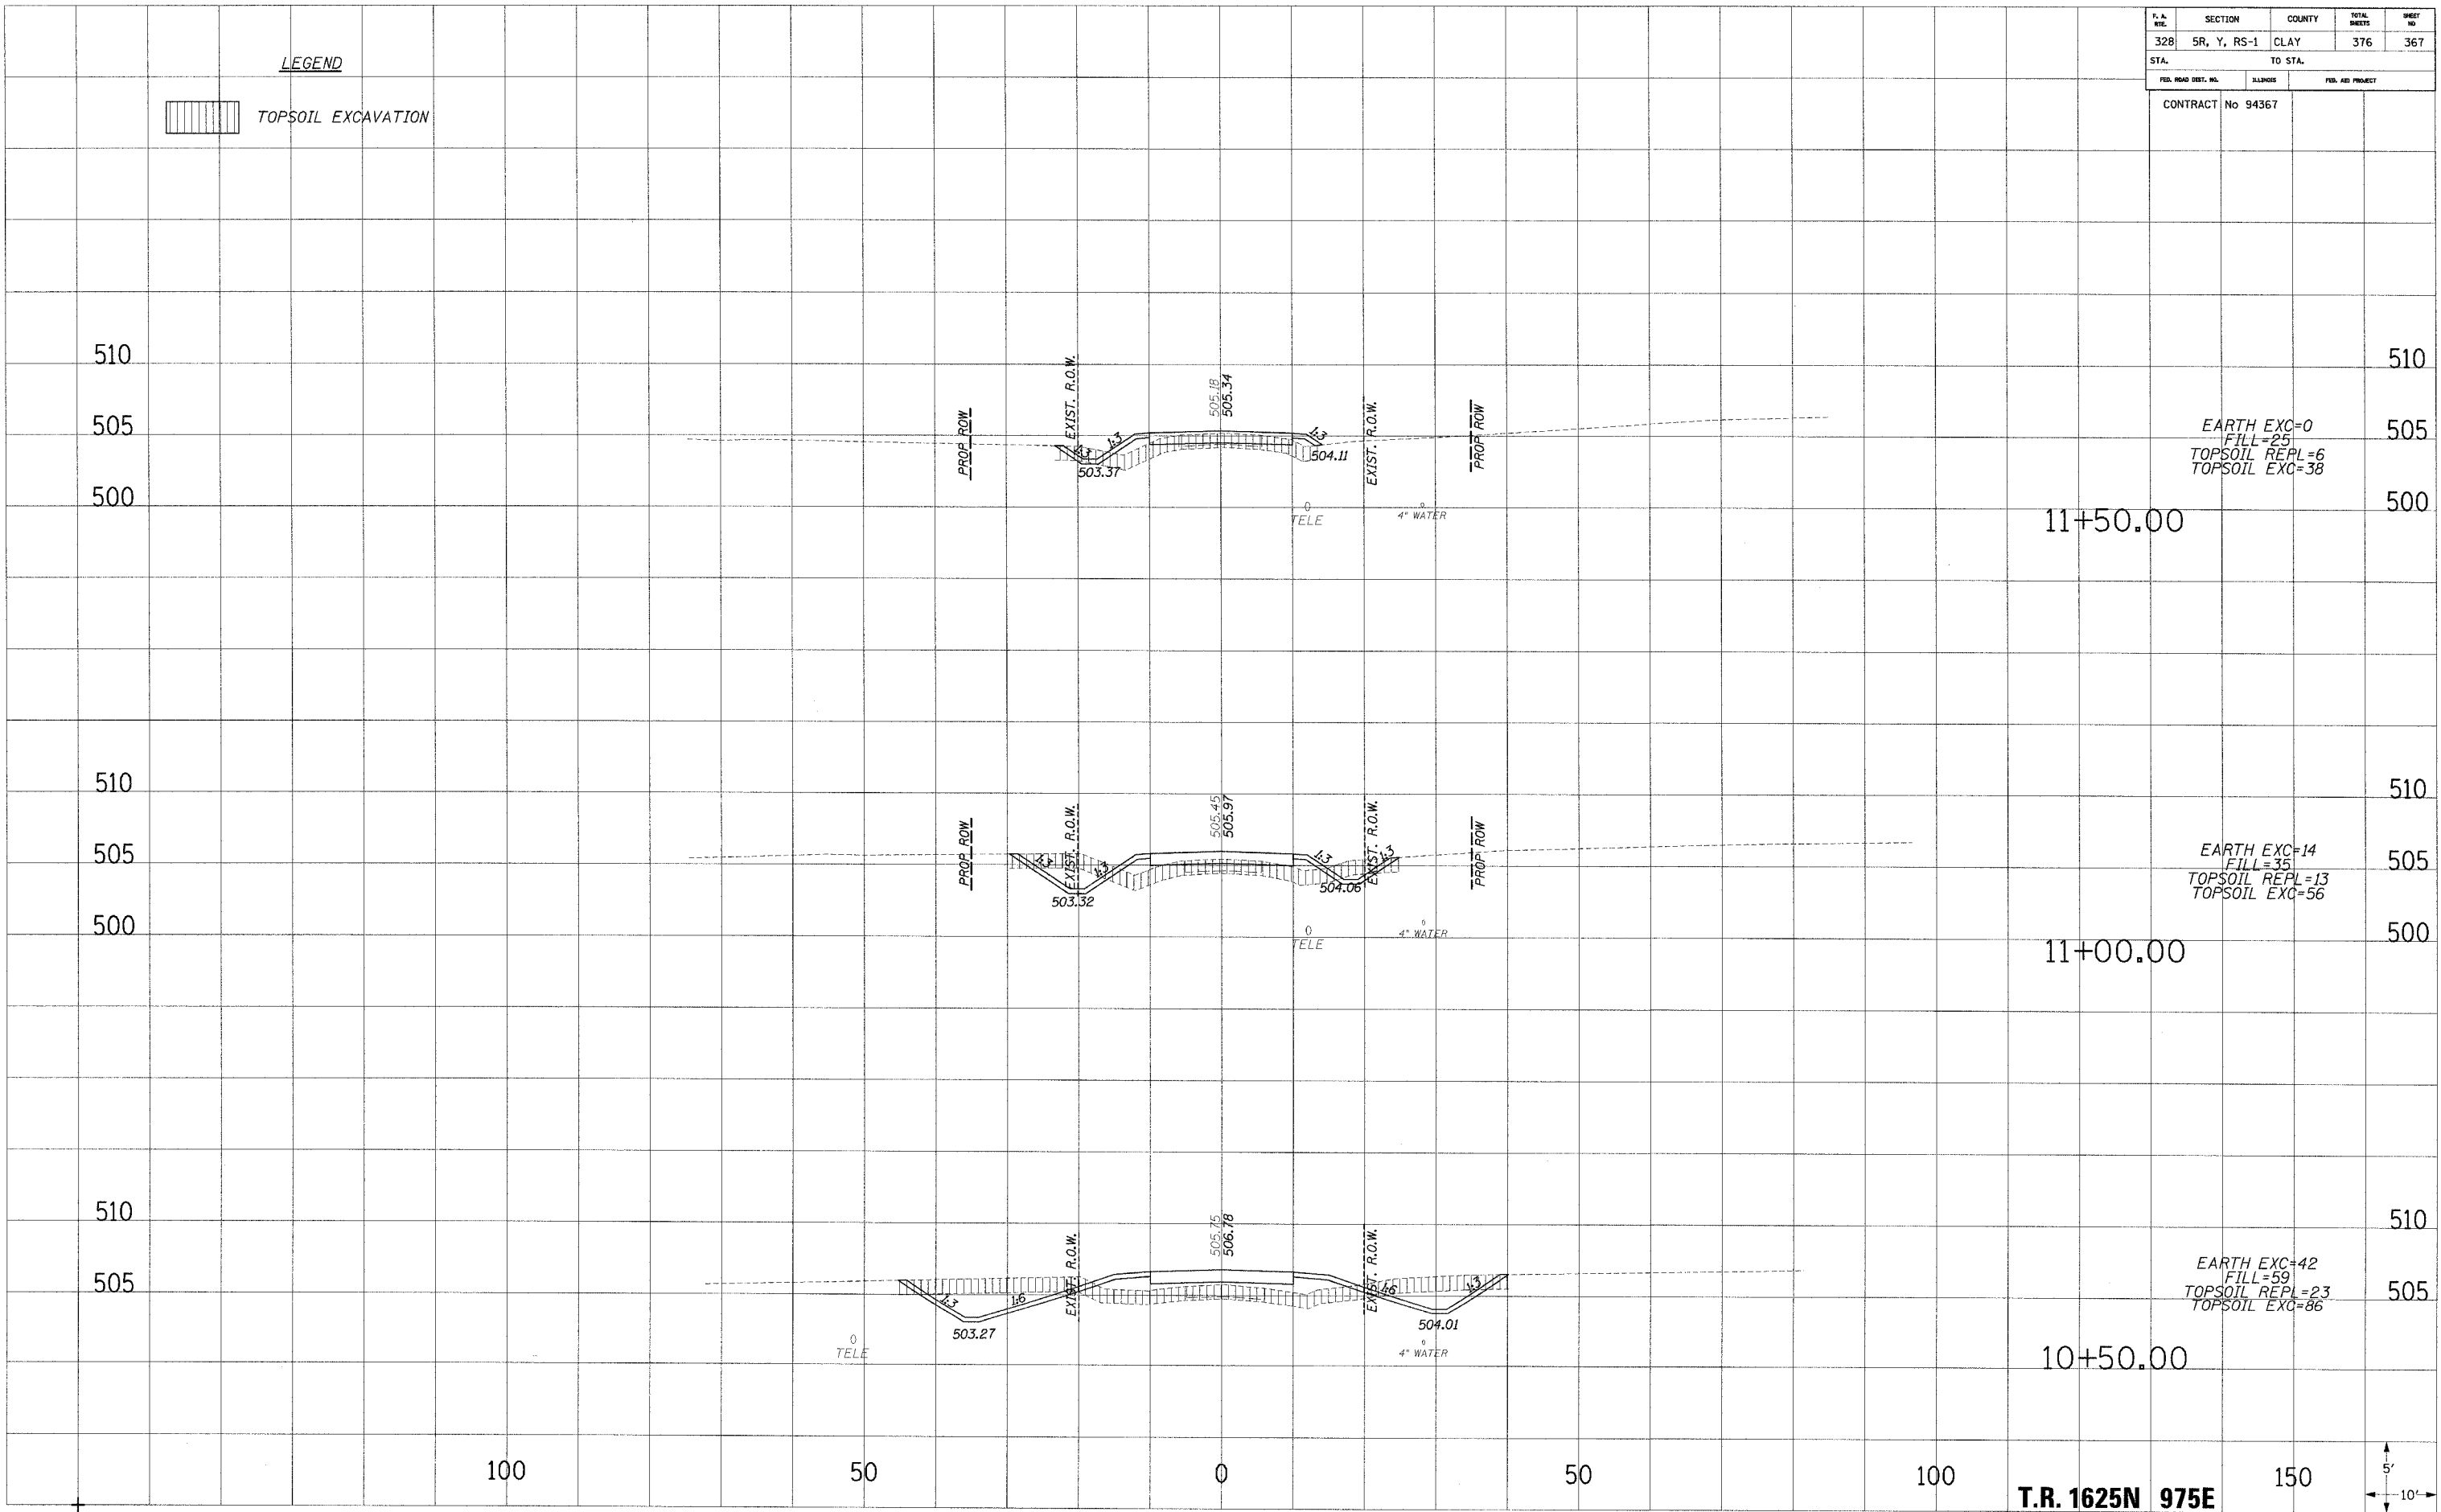

EARTH EXC=0
 FILL=25
 TOPSOIL REPL=6
 TOPSOIL EXC=38

11+50.00

EARTH EXC=14
 FILL=35
 TOPSOIL REPL=13
 TOPSOIL EXC=56

11+00.00

EARTH EXC=42
 FILL=59
 TOPSOIL REPL=23
 TOPSOIL EXC=86

10+50.00

T.R. 1625N 975E

