


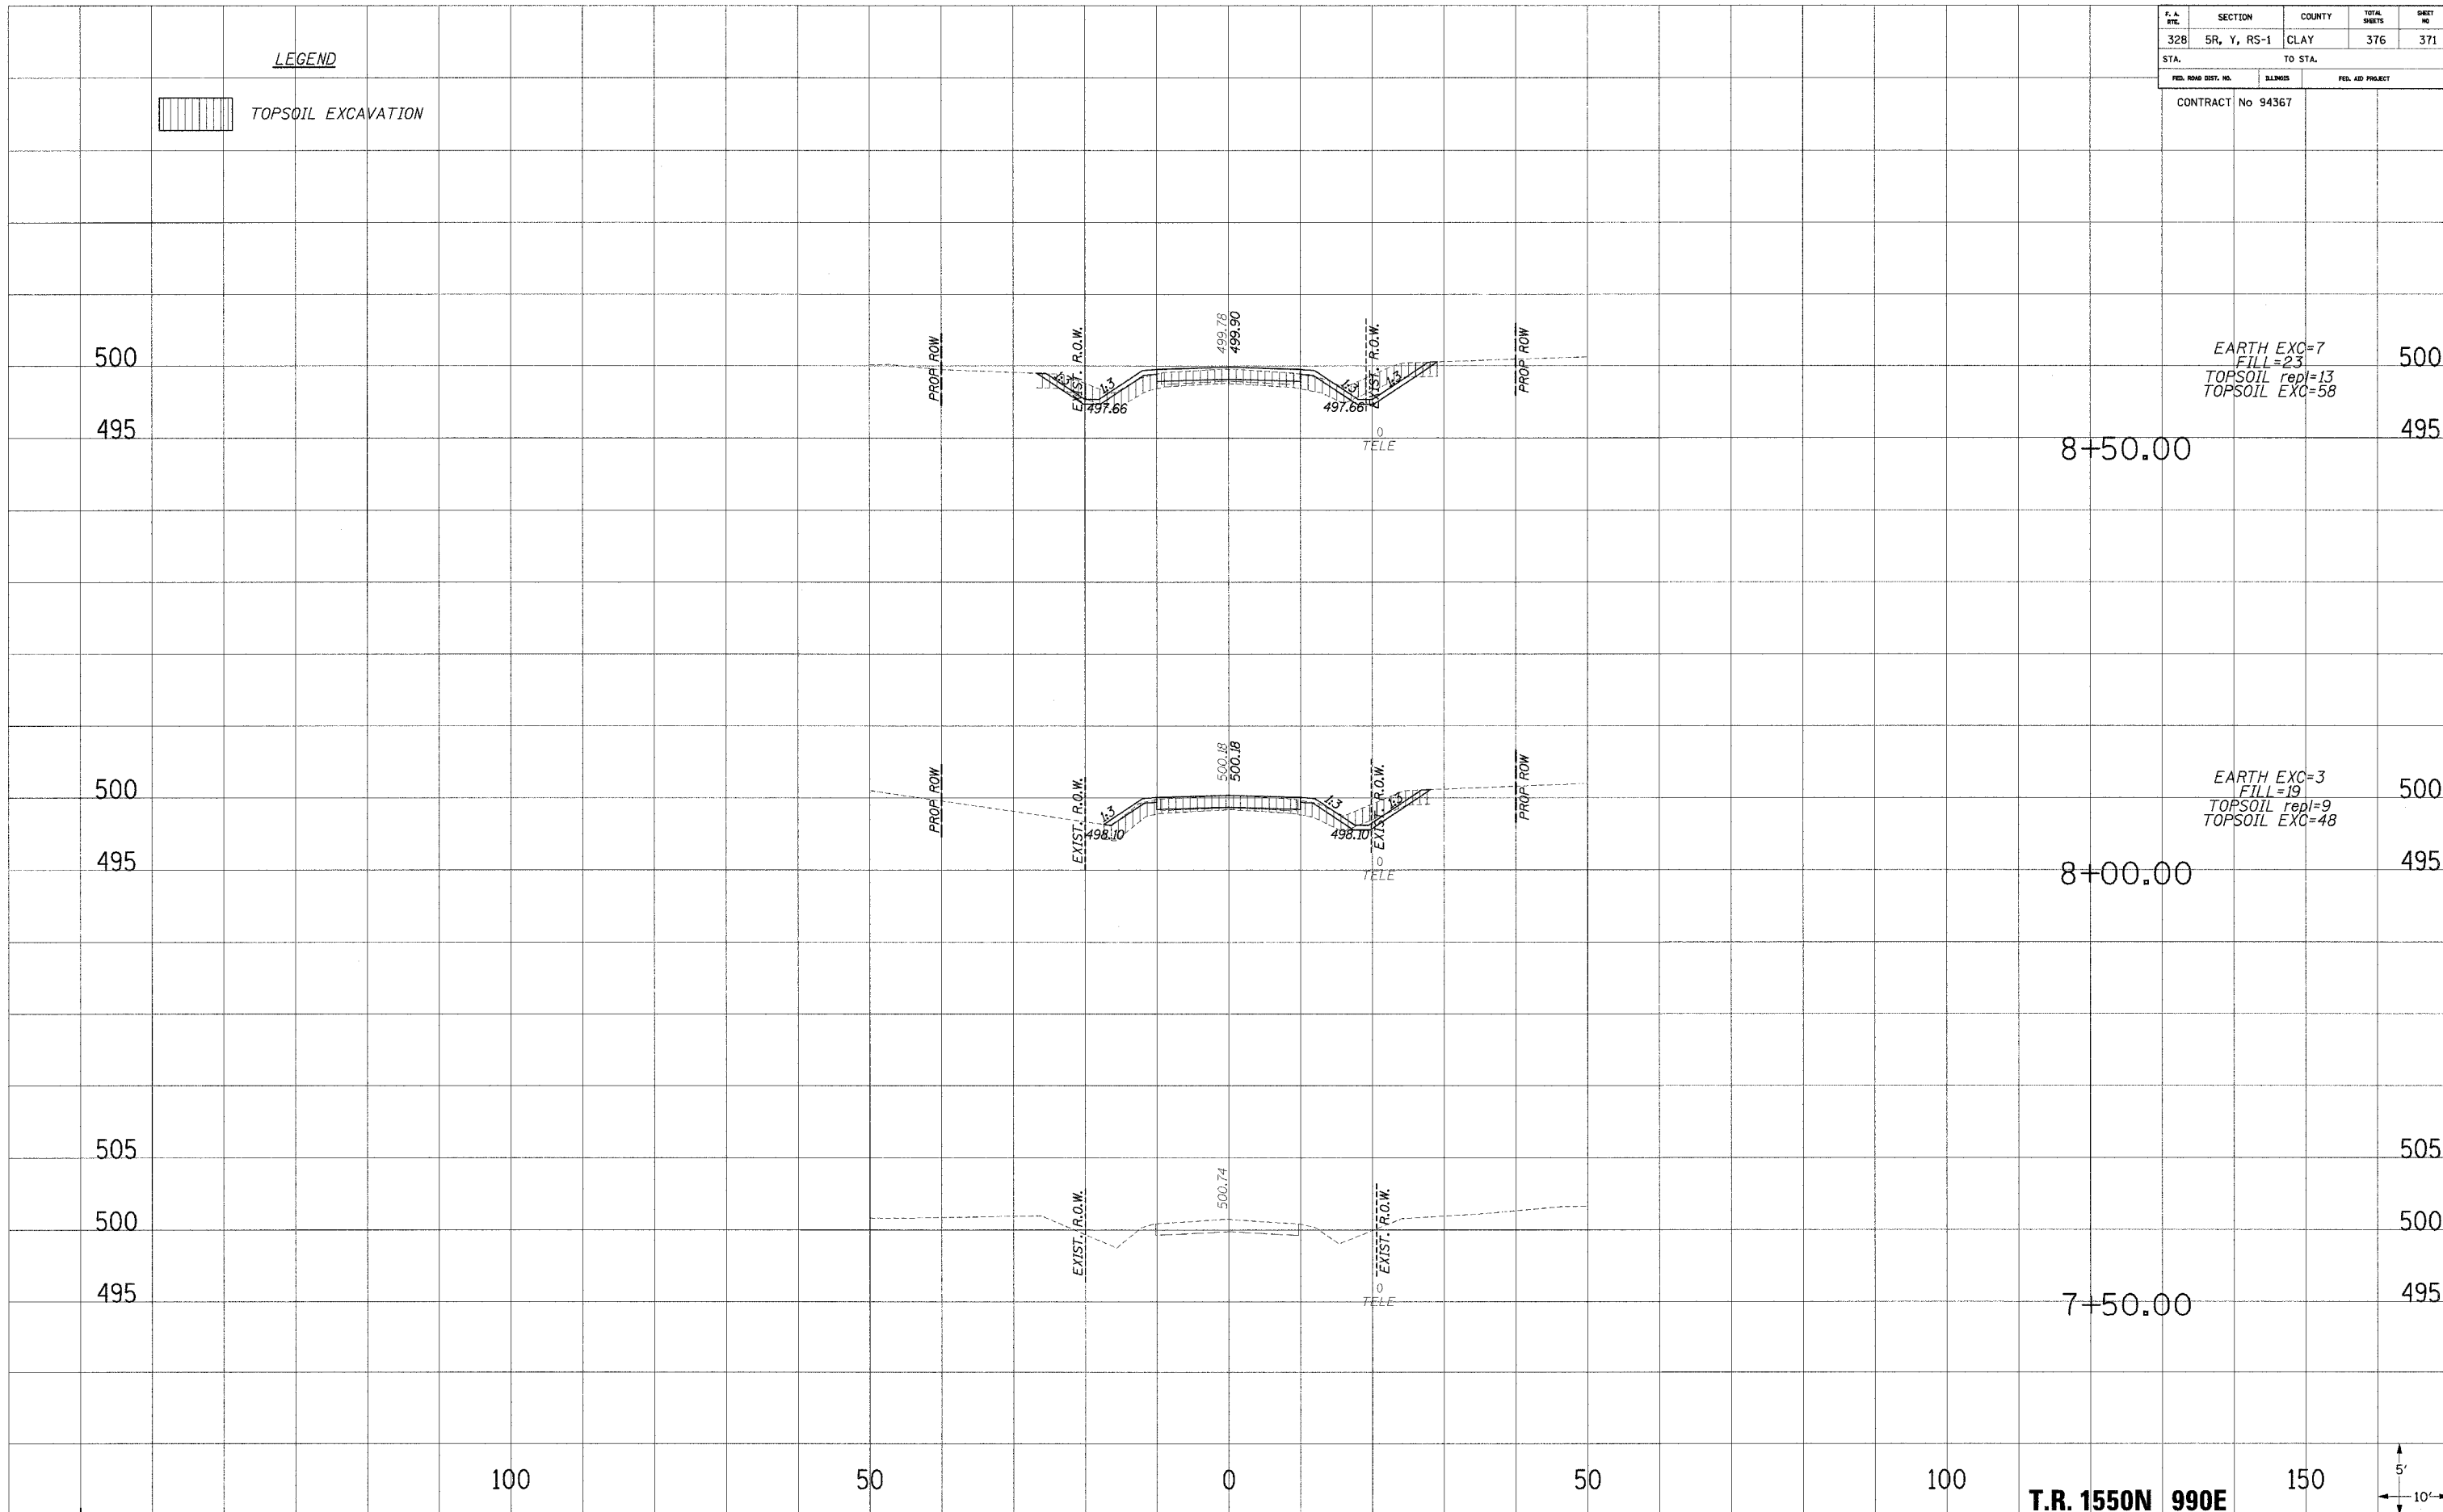
F. A. ETC.	SECTION	COUNTY	TOTAL SHEETS	SHEET NO.
328	5R, Y, RS-1	CLAY	376	371
STA.		TO STA.		
FED. ROAD DIST. NO.	MILES	FED. AID PROJECT		
CONTRACT No 94367				

LEGEND

 TOPSOIL EXCAVATION

PLOTTED
DATE
NOTE BOOK
AREAS CHECKED

PLOTTED
DATE
NOTE BOOK
AREAS CHECKED



EARTH EXC=7
FILL=23
TOPSOIL repl=13
TOPSOIL EXC=58

EARTH EXC=3
FILL=19
TOPSOIL repl=9
TOPSOIL EXC=48

8+50.00

8+00.00

7+50.00

T.R. 1550N 990E

