


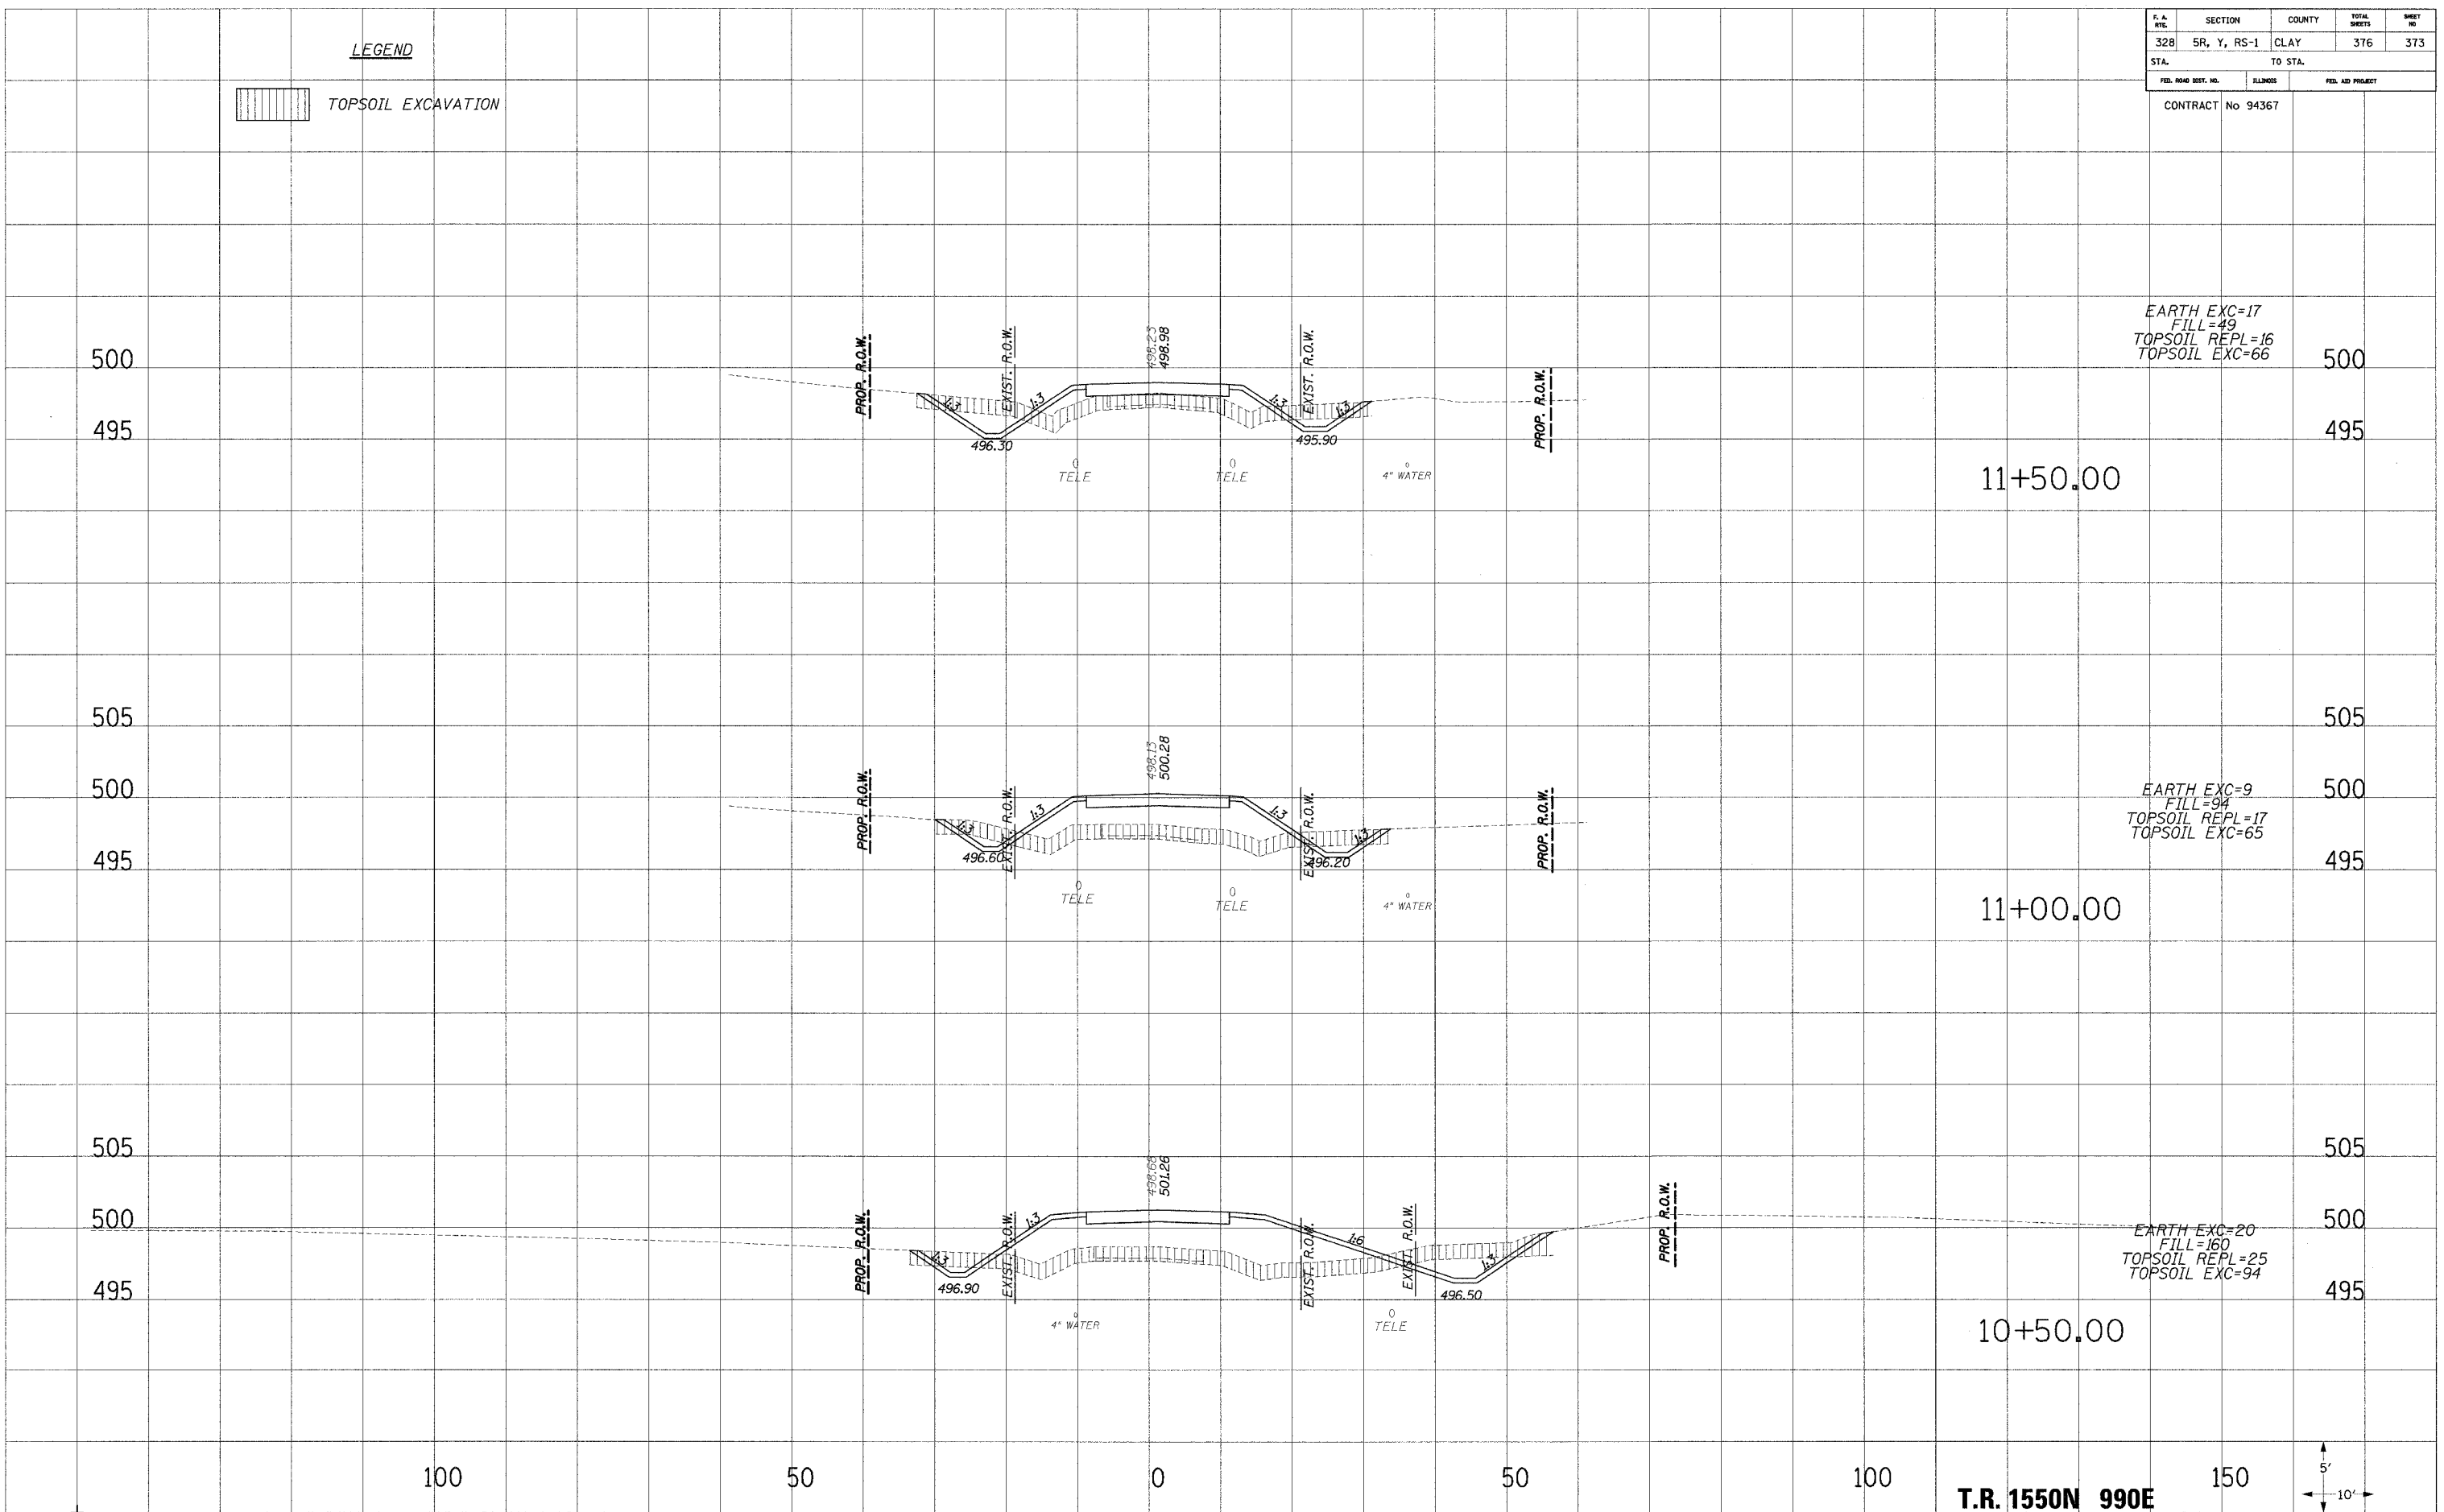
F.A. No.	SECTION	COUNTY	TOTAL SHEETS	SHEET NO.
328	5R, Y, RS-1	CLAY	376	373
STA.		TO STA.		
FED. ROAD DIST. NO.		ILLINOIS	FED. AID PROJECT	
CONTRACT No 94367				

LEGEND

 TOPSOIL EXCAVATION

PLOTTED
 NOTE BOOK
 TEMPLATE
 AREAS CHECKED
 NO.

PLOTTED
 NOTE BOOK
 TEMPLATE
 AREAS CHECKED
 NO.



EARTH EXC=17
 FILL=49
 TOPSOIL REPL=16
 TOPSOIL EXC=66

EARTH EXC=9
 FILL=94
 TOPSOIL REPL=17
 TOPSOIL EXC=65

EARTH EXC=20
 FILL=160
 TOPSOIL REPL=25
 TOPSOIL EXC=94

T.R. 1550N 990E

