


F.A. SHT.	SECTION	COUNTY	TOTAL SHEETS	SHEET NO.
328	SR, Y, RS-1	CLAY	376	374
STA.		TO STA.		
FED. ROAD DIST. NO.		ALLIANCE	FED. AID PROJECT	


CONTRACT No 94367

LEGEND

 TOPSOIL EXCAVATION

NO. _____ PLOTTED _____
 NO. _____ REVISOR _____
 NO. _____ DATE _____
 NO. _____ AREAS CHECKED _____

NO. _____ PLOTTED _____
 NO. _____ REVISOR _____
 NO. _____ DATE _____
 NO. _____ AREAS CHECKED _____

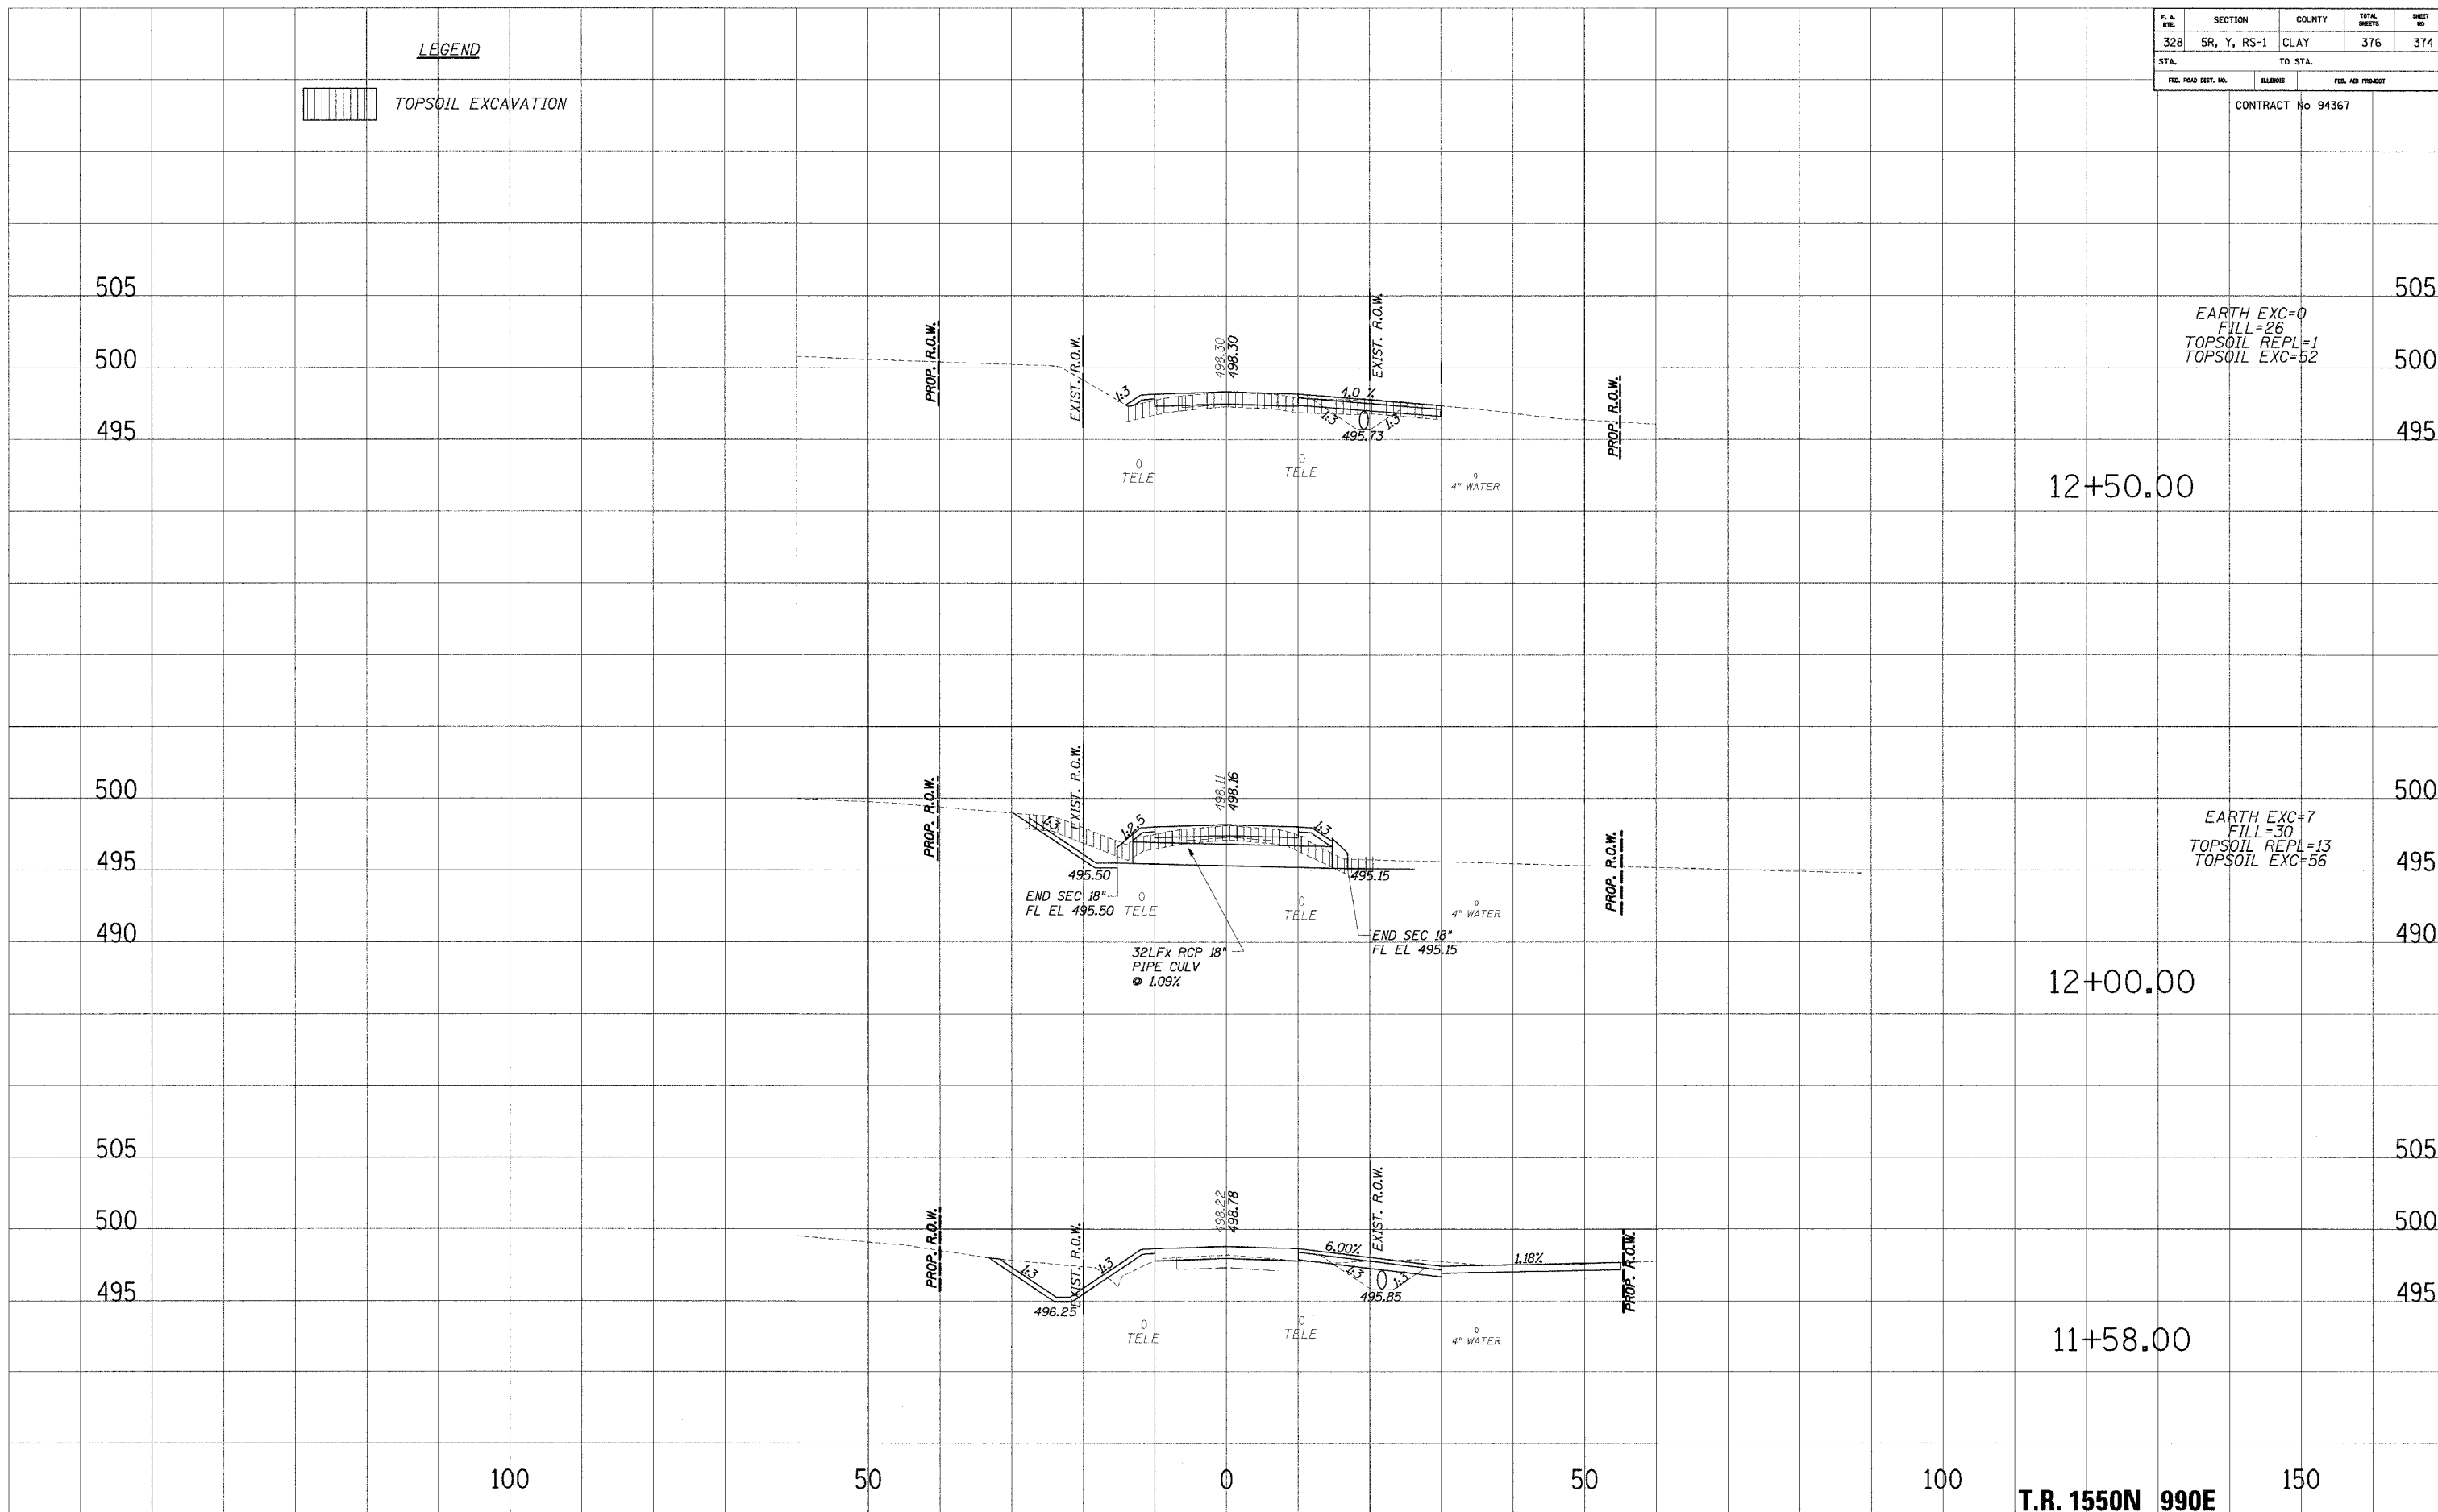

EARTH EXC=0
 FILL=26
 TOPSOIL REPL=1
 TOPSOIL EXC=52

EARTH EXC=7
 FILL=30
 TOPSOIL REPL=13
 TOPSOIL EXC=56

12+50.00

12+00.00

11+58.00

T.R. 1550N 990E