


F.A. NO.	SECTION	COUNTY	TOTAL SHEETS	SHEET NO.
328	5R, Y, RS-1	CLAY	376	376
STA.		TO STA.		
FED. ROAD DIST. NO.		MILES		FED. AID PROJECT
CONTRACT No 94367				


**LEGEND**

 TOPSOIL EXCAVATION


PLOTTED  
NOTE BOOK  
AREAS CHECKED  
NO.

PLOTTED  
NOTE BOOK  
AREAS CHECKED  
NO.

PLOTTED  
NOTE BOOK  
AREAS CHECKED  
NO.

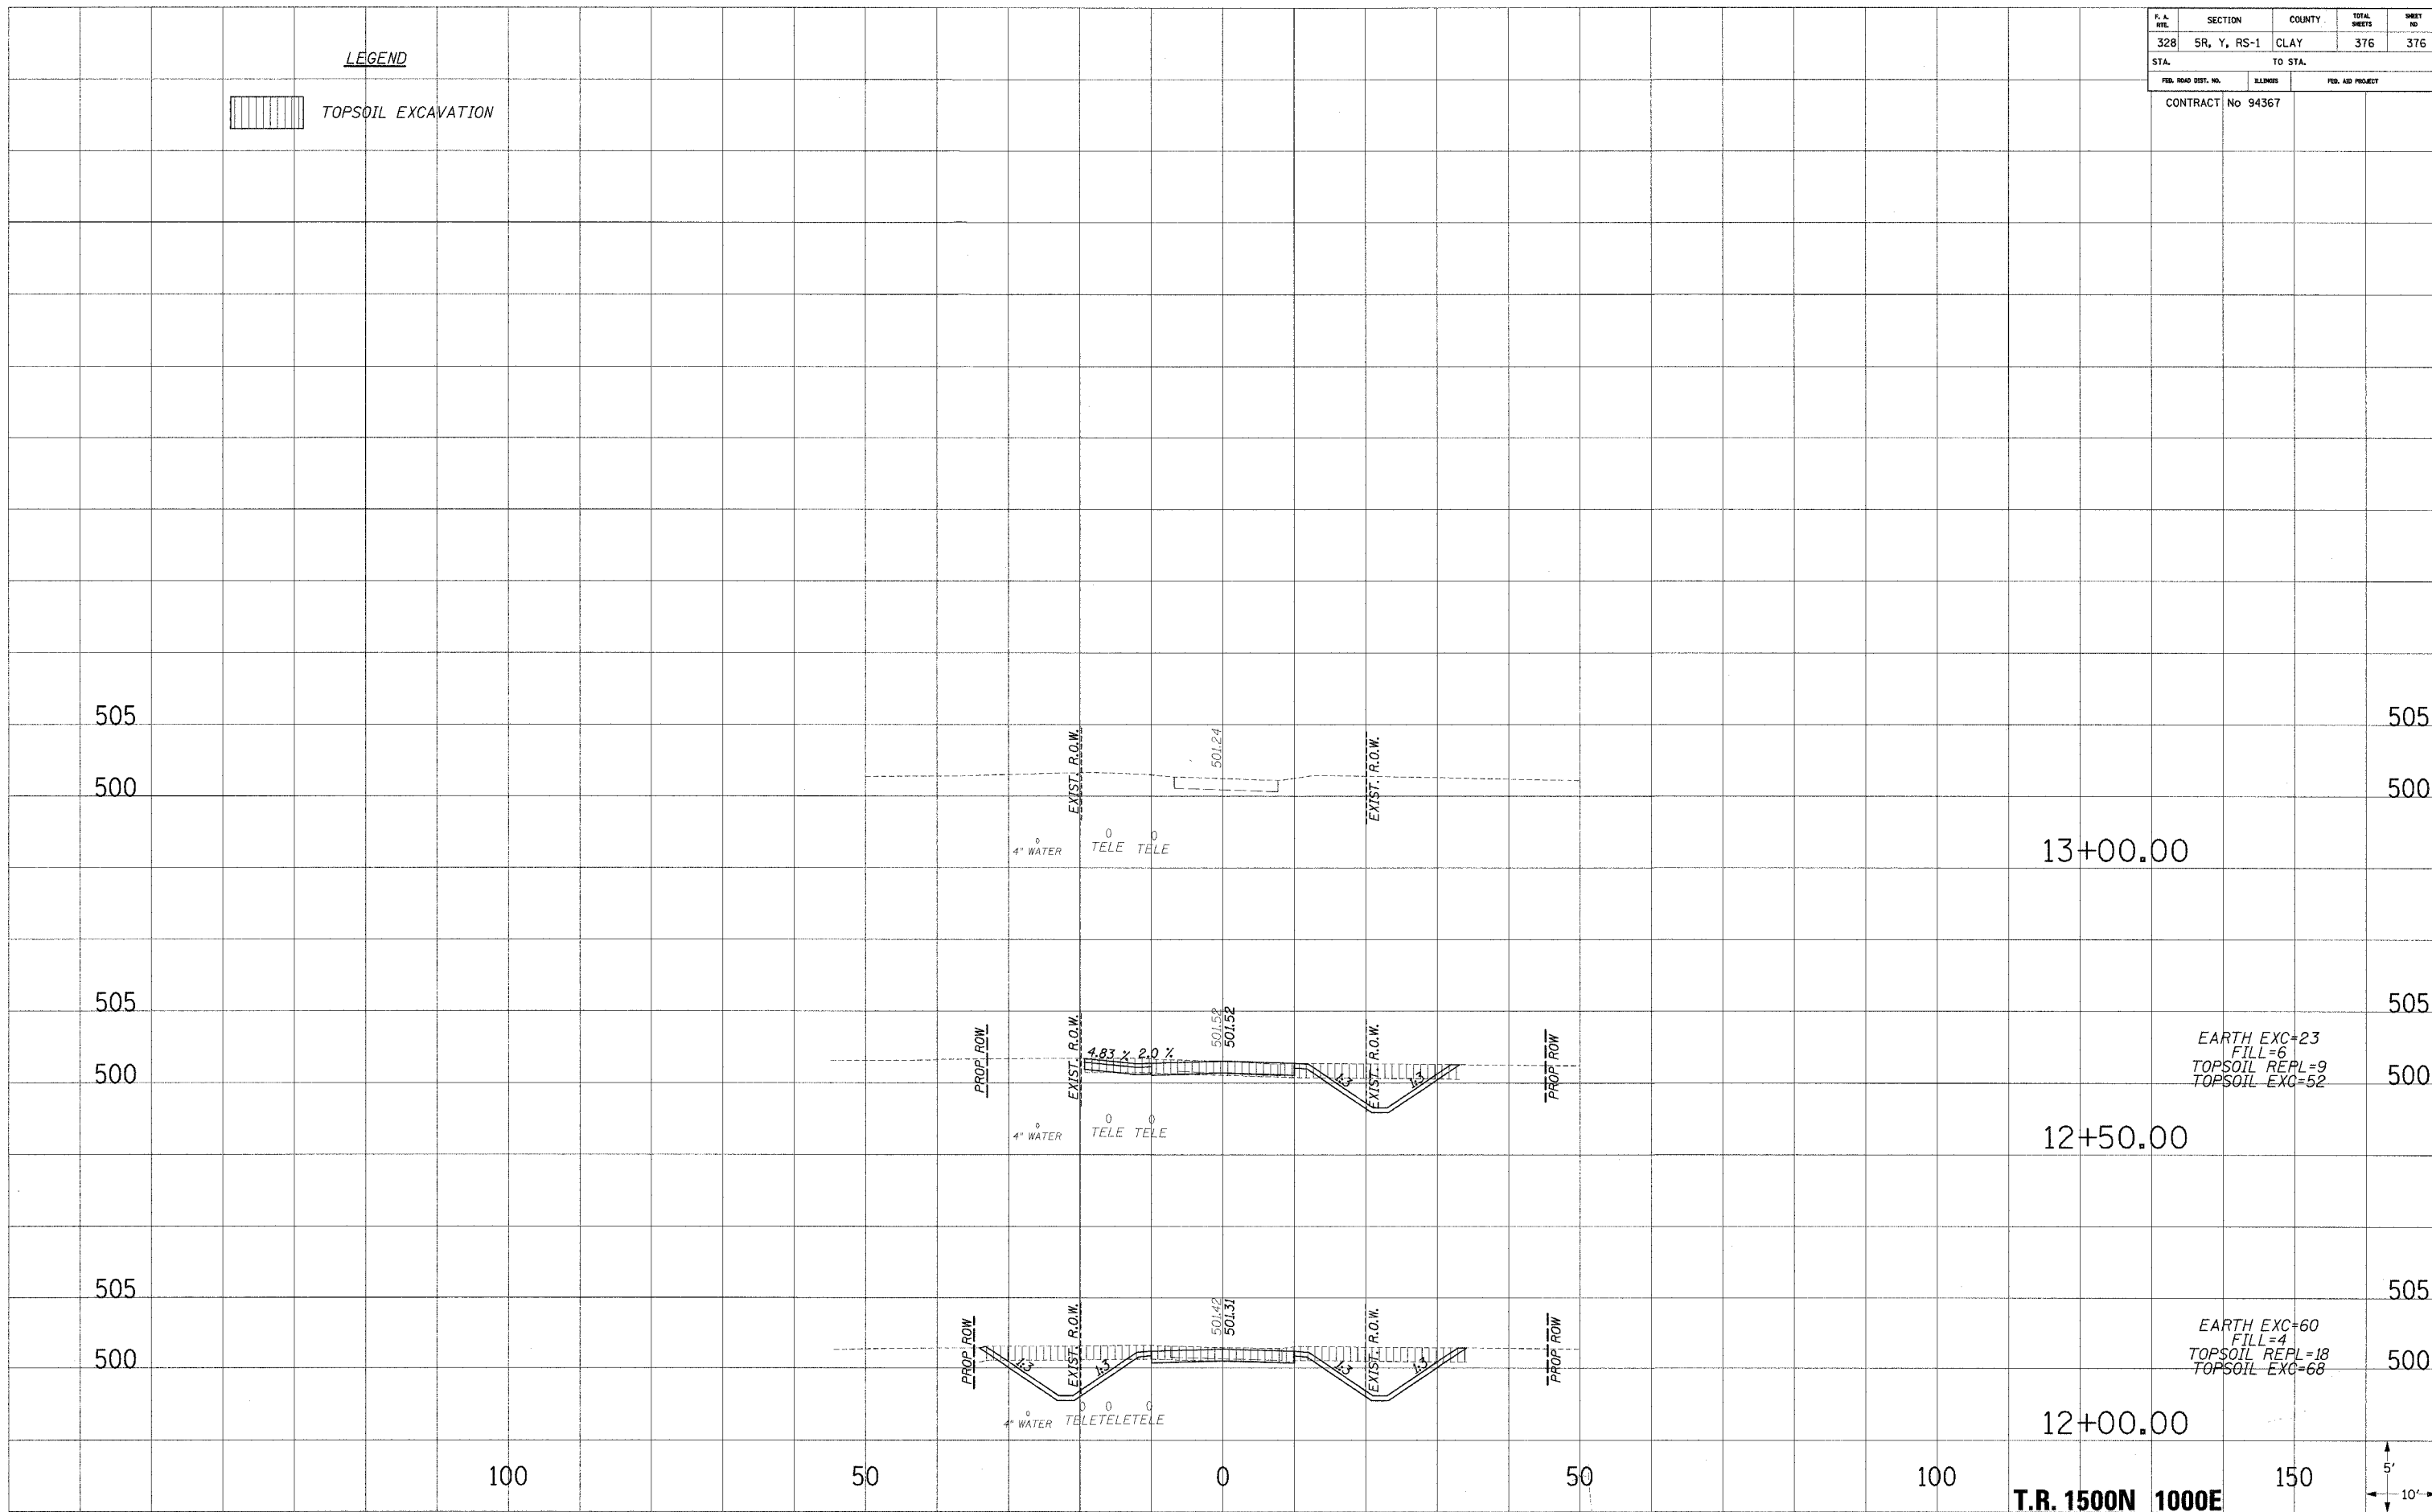

T.R. 1500N 1000E

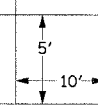

DATE PLOTTED: 12/13/2004 2:34:08 PM