



PROPOSED TYPICAL SECTION ①
 STA. 541+93.85 TO STA. 550+00.00
 (S.E. AS NOTED STA. 541+93.85 TO STA. 547+00.00)
 (S.E. 3/16" / FT TO RIGHT STA. 547+00.00 TO STA. 550+00.00)

STRUCTURAL DESIGN INFORMATION

STRUCTURAL DESIGN TRAFFIC: YEAR 2014 ADT = 17,870
 FV = 92.9% SU = 3.0% MU = 4.1%
 ROAD/STREET CLASSIFICATION: CLASS I
 PERCENT STRUCTURAL DESIGN TRAFFIC IN DESIGN LANE
 P = 50% S = 50% M = 50%
 MINIMUM SOIL SUPPORT: IBR = 2
 TRAFFIC FACTOR T_F = 3.87

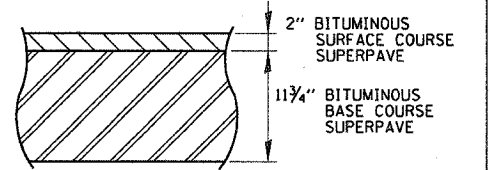

DETAIL OF WIDENING WITH RESURFACING
 (TYPICAL ALL SECTIONS)

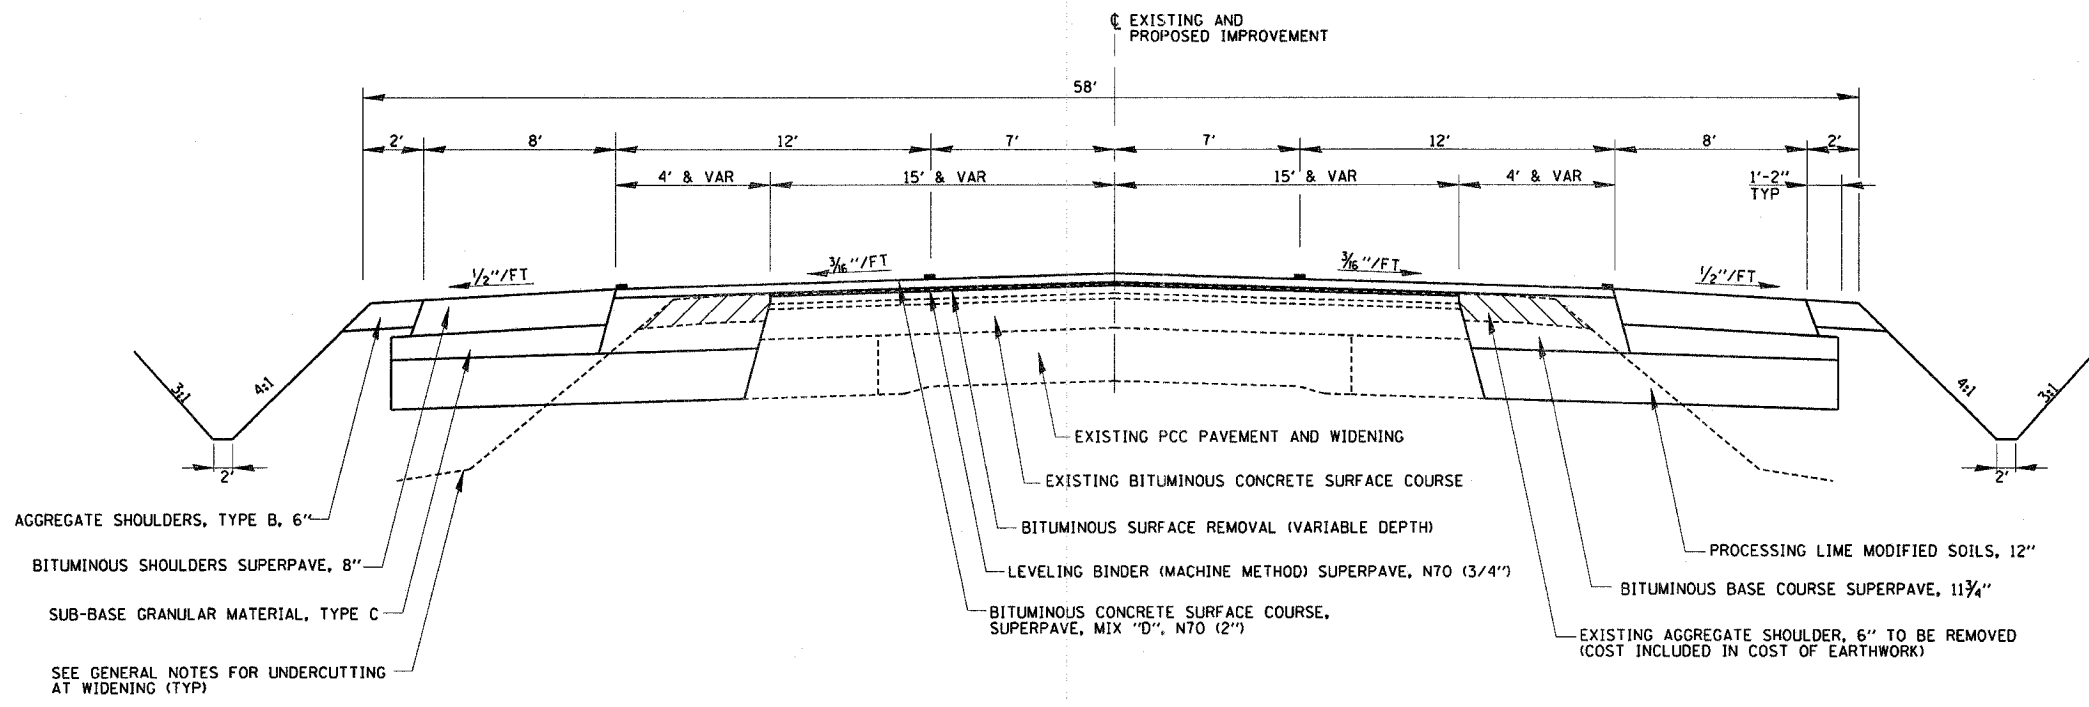

PROPOSED TYPICAL SECTION ②
 STA. 550+00.00 TO STA. 551+74.79

SHEET NOTE:

1. BASE COURSE WIDENING 6' OR LESS IS INCLUDED IN THE CONTRACT QUANTITIES FOR "BITUMINOUS BASE COURSE SUPERPAVE 11 3/4".

REVISIONS	
NAME	DATE

ILLINOIS DEPARTMENT OF TRANSPORTATION

TYPICAL SECTIONS
 SHEET 1 OF 10

DRAWN BY MLO
 CHECKED BY SJK
 DATE 8/02