


PROPOSED TYPICAL SECTION ⑨
 STA. 995+37.93 TO STA. 1004+69.93

STRUCTURAL DESIGN INFORMATION
 STRUCTURAL DESIGN TRAFFIC: YEAR 2014 ADT = 17,870
 PV = 92.9% SU = 3.0% MU = 4.1%
 ROAD/STREET CLASSIFICATION: CLASS 1
 PERCENT STRUCTURAL DESIGN TRAFFIC IN DESIGN LANE
 P = 50% S = 50% M = 50%
 MINIMUM SOIL SUPPORT: IBR = 2
 TRAFFIC FACTOR T_F = 3.87

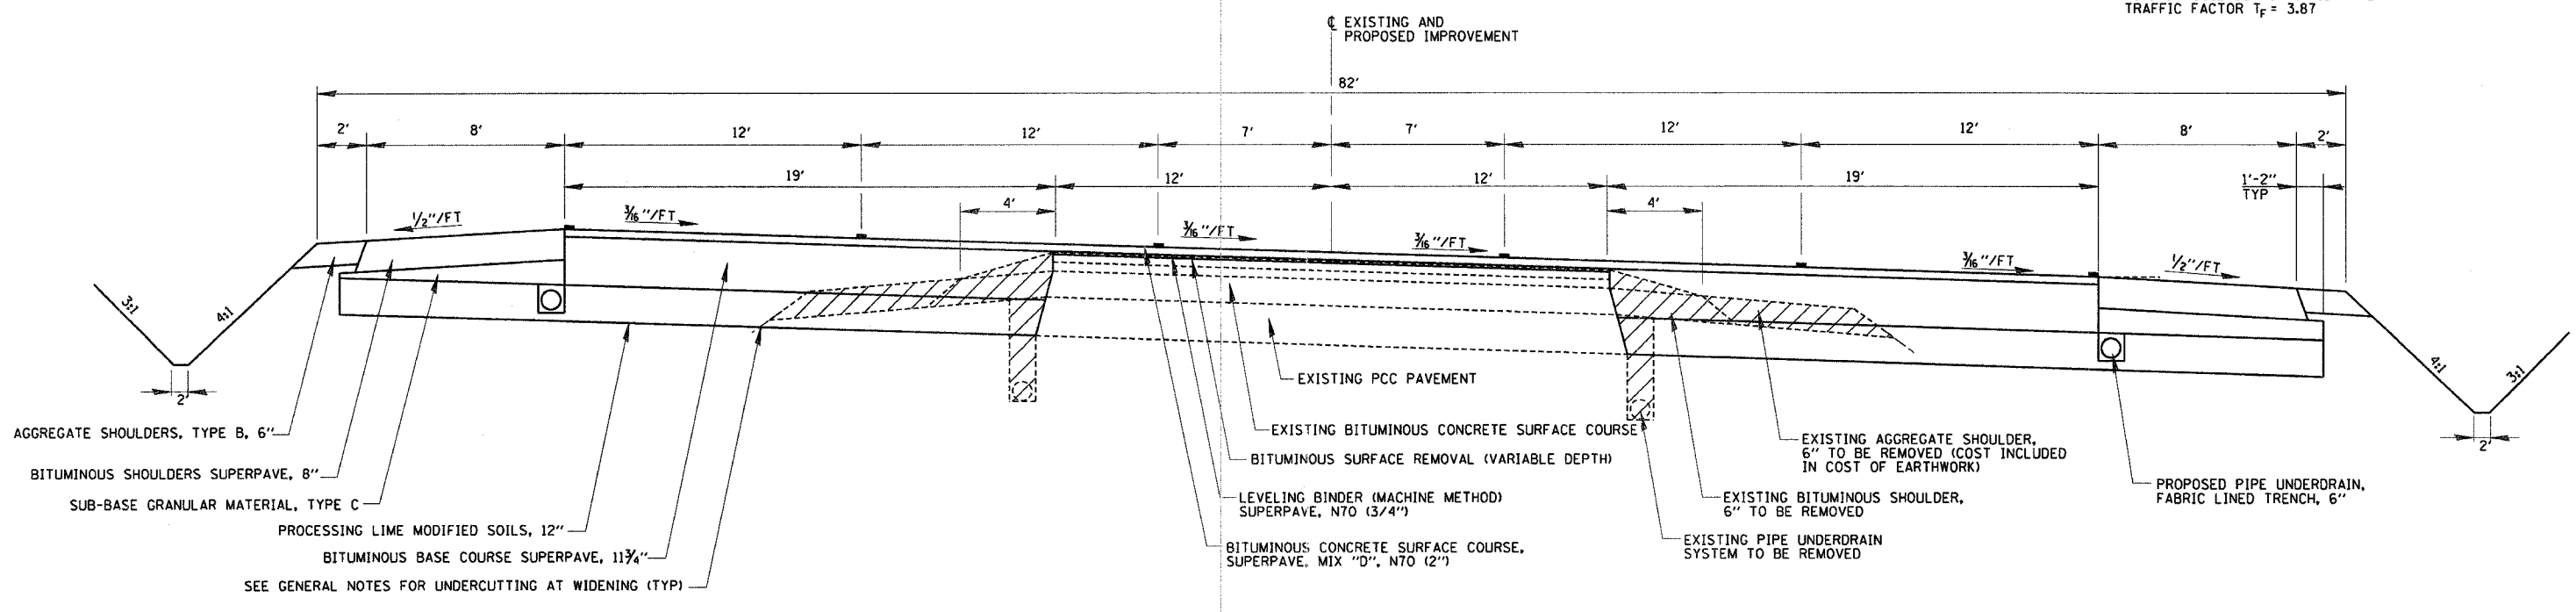

PROPOSED TYPICAL SECTION ⑩
 STA. 1004+69.93 TO STA. 1007+60.00
 STA. 1022+06.00 TO STA. 1023+19.93

REVISIONS	
NAME	DATE

ILLINOIS DEPARTMENT OF TRANSPORTATION
 TYPICAL SECTIONS
 SHEET 5 OF 10
 DRAWN BY MLO
 CHECKED BY SJK
 DATE 8/02