
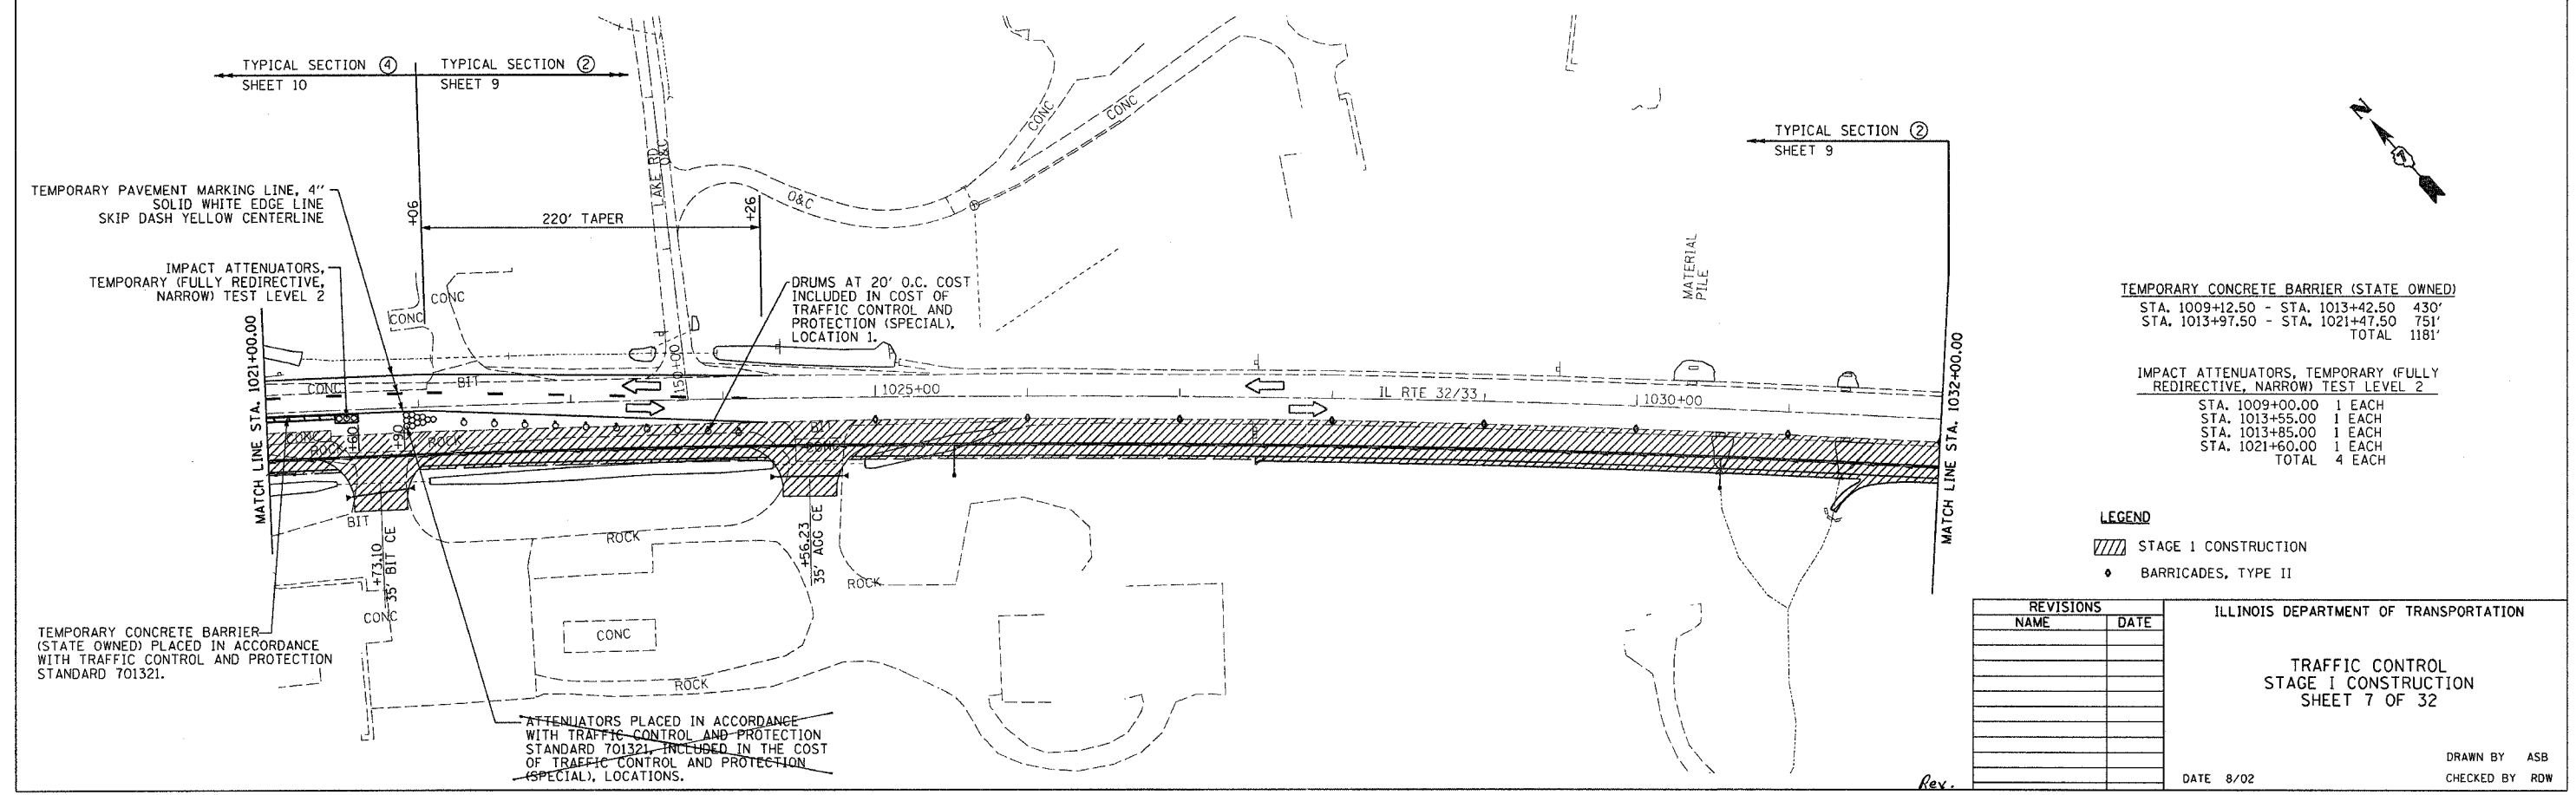


F.A.P. RTE.	SECTION	COUNTY	TOTAL SHEETS	SHEET NO.
774	*	EFFINGHAM	344	38
FED. ROAD DIST. NO. 7		ILLINOIS	FED. AID PROJECT	
*107WRS-1, 107BY, 107BY-1 & 107B-2		CONTRACT NO. 94827		

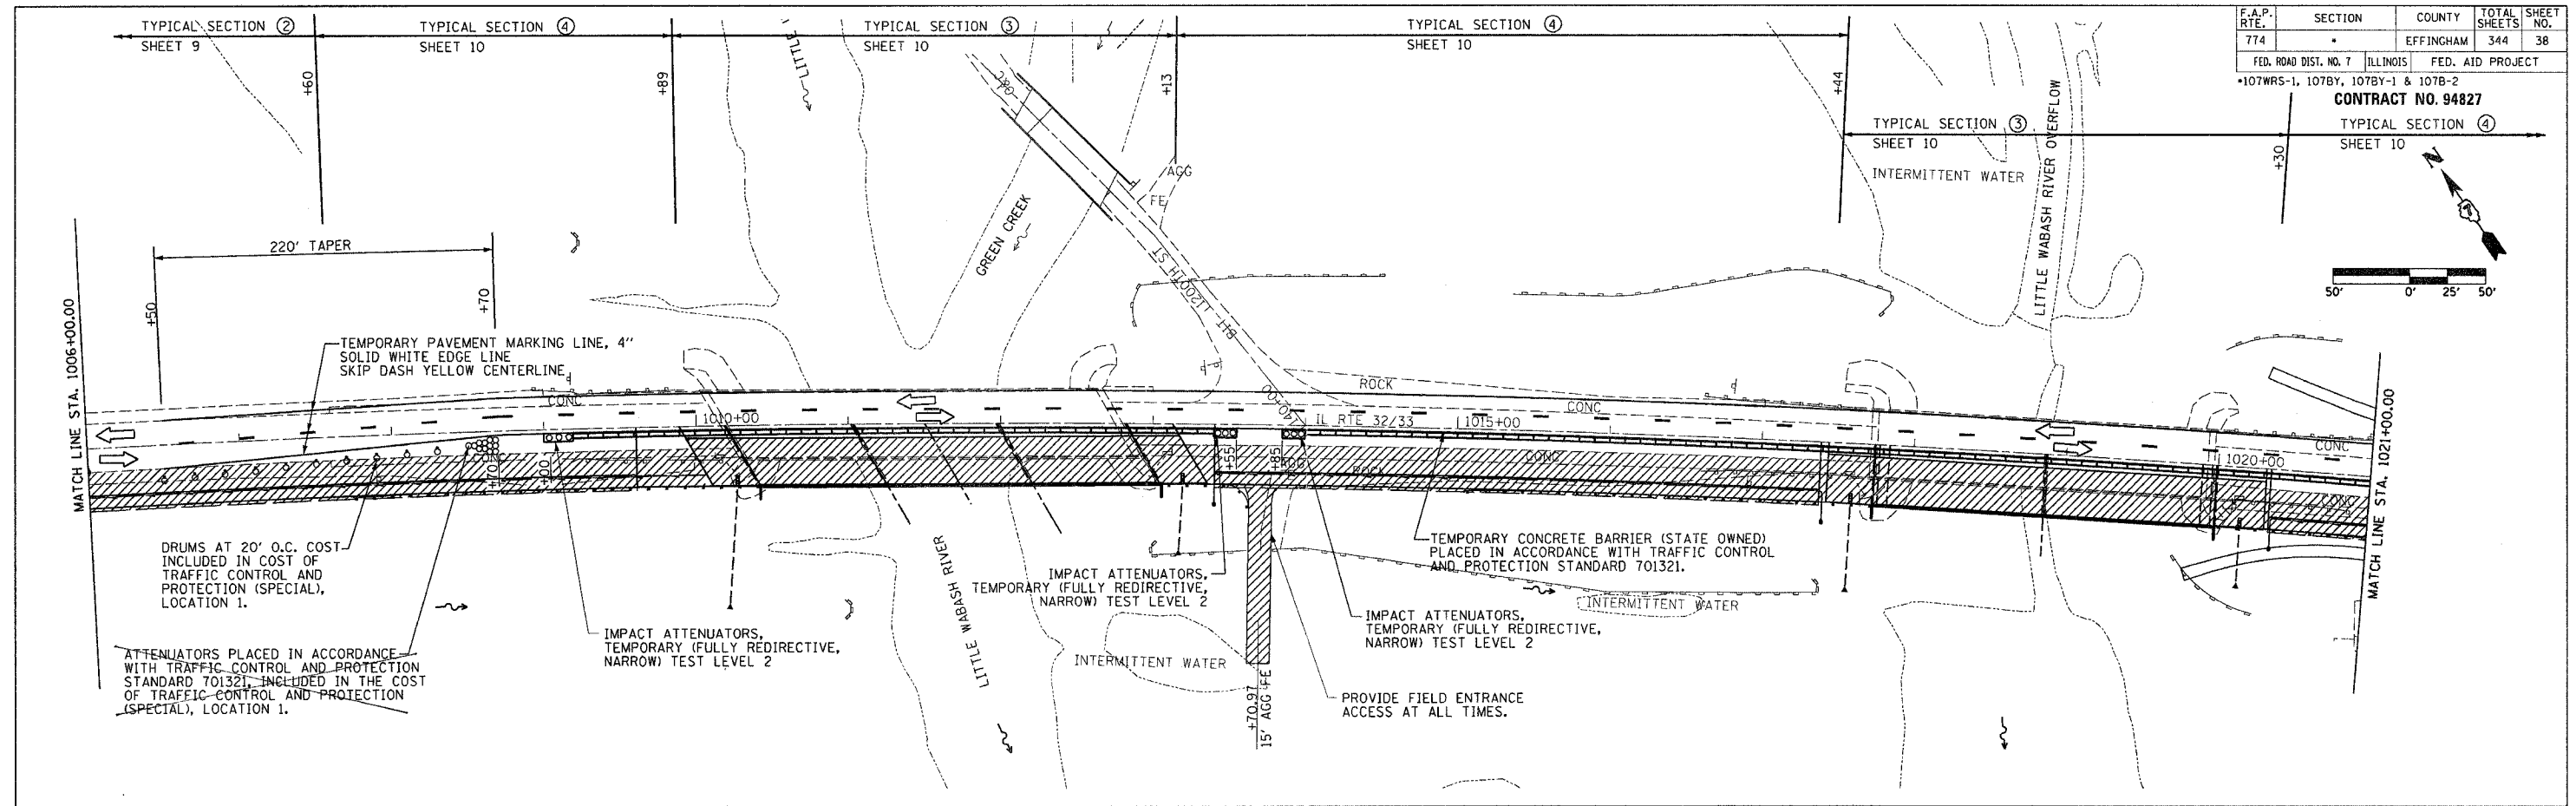

TEMPORARY CONCRETE BARRIER (STATE OWNED)

STA. 1009+12.50 - STA. 1013+42.50	430'
STA. 1013+97.50 - STA. 1021+47.50	751'
TOTAL	1181'

IMPACT ATTENUATORS, TEMPORARY (FULLY REDIRECTIVE, NARROW) TEST LEVEL 2

STA. 1009+00.00	1 EACH
STA. 1013+55.00	1 EACH
STA. 1013+85.00	1 EACH
STA. 1021+60.00	1 EACH
TOTAL	4 EACH

LEGEND

▨ STAGE I CONSTRUCTION

● BARRICADES, TYPE II

REVISIONS	
NAME	DATE

ILLINOIS DEPARTMENT OF TRANSPORTATION

TRAFFIC CONTROL

STAGE I CONSTRUCTION

SHEET 7 OF 32

DATE 8/02

DRAWN BY ASB
CHECKED BY ROW