



F.A.P. RTE.	SECTION	COUNTY	TOTAL SHEETS	SHEET NO.
774	.	EFFINGHAM	344	40
FED. ROAD DIST. NO. 7		ILLINOIS	FED. AID PROJECT	
*107 WRS-1, 107BY, 107BY-1 & 107B-2		CONTRACT NO. 94827		

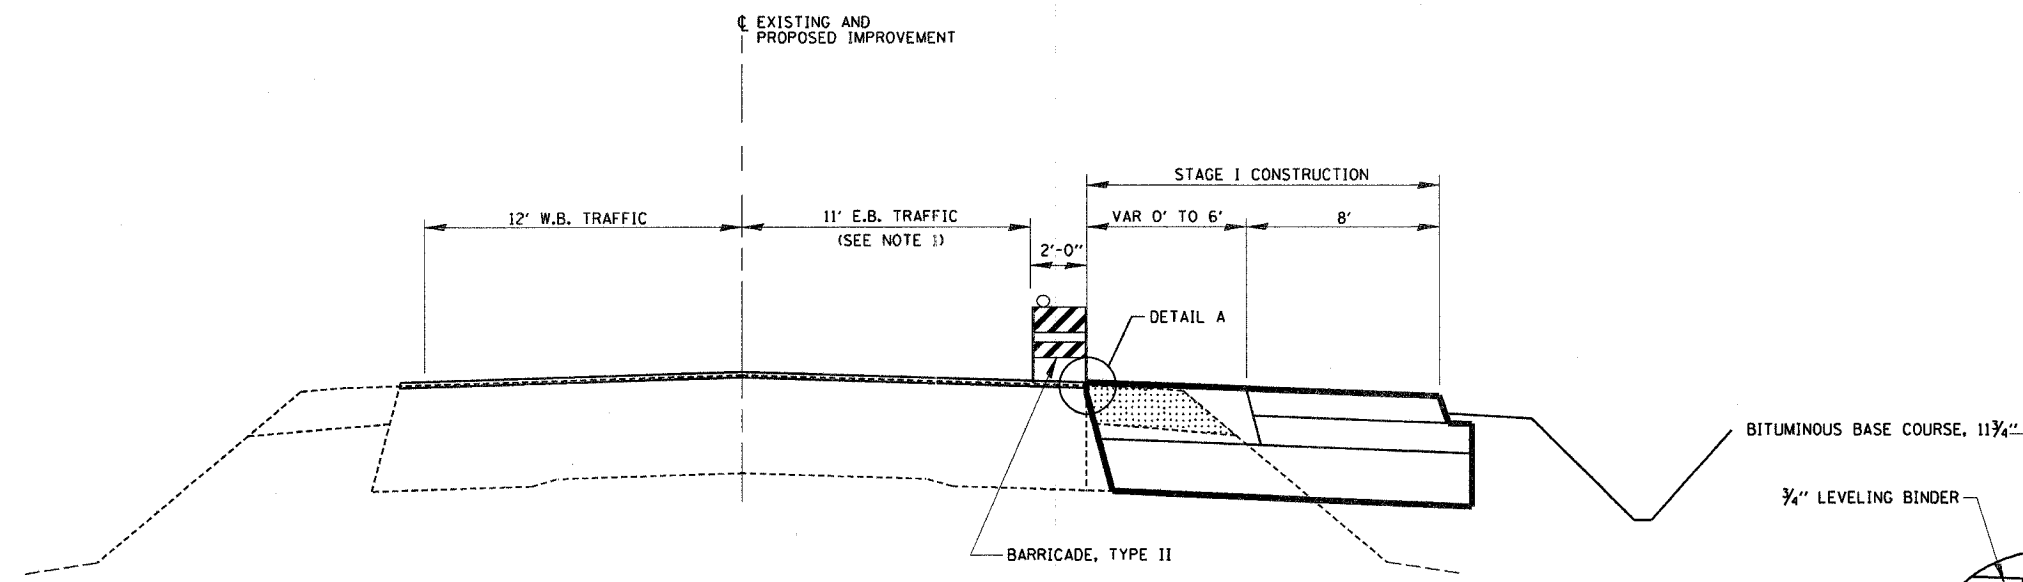

PROPOSED TRAFFIC CONTROL TYPICAL SECTION ①  
 STA. 541+93.85 TO STA. 896+43

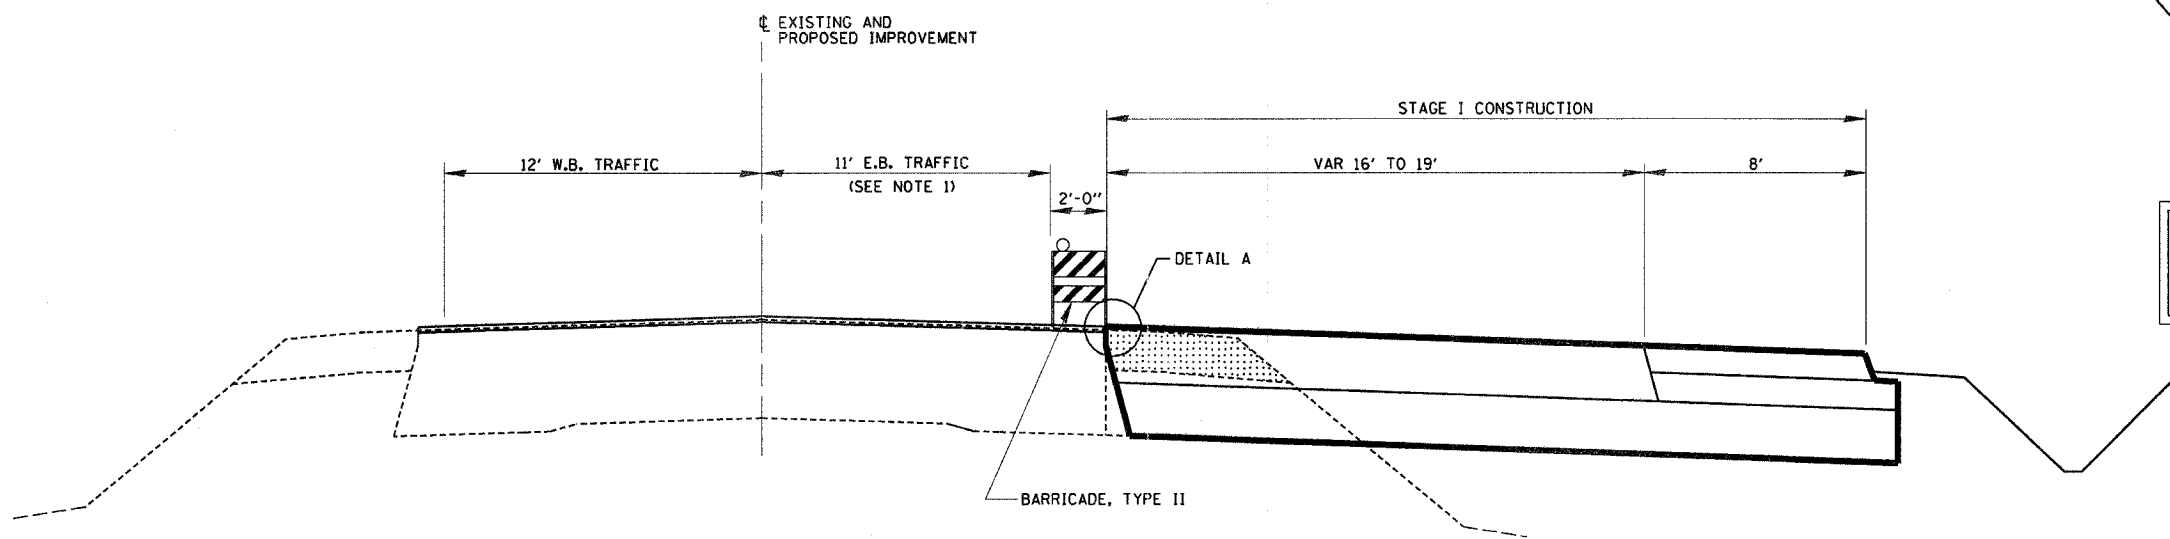

PROPOSED TRAFFIC CONTROL TYPICAL SECTION ②  
 STA. 896+43 TO STA. 1007+60  
 STA. 1022+06 TO STA. 40+10

SHEET NOTES:  
 1. AFTER BASE COURSE WIDENING IS CONSTRUCTED, MOVE BARRICADE TO PROVIDE FOR 12' E.B. LANE.

LEGEND  
 [Solid Line] STAGE I CONSTRUCTION  
 [Dotted Area] STAGE I REMOVAL

REVISIONS	
NAME	DATE

ILLINOIS DEPARTMENT OF TRANSPORTATION  
 TYPICAL SECTIONS  
 STAGE I  
 SHEET 9 OF 32  
 DATE 8/02  
 DRAWN BY MLO  
 CHECKED BY SJK