


PROPOSED TRAFFIC CONTROL TYPICAL SECTION 11  
 STA. 1036+00 TO STA. 40+10

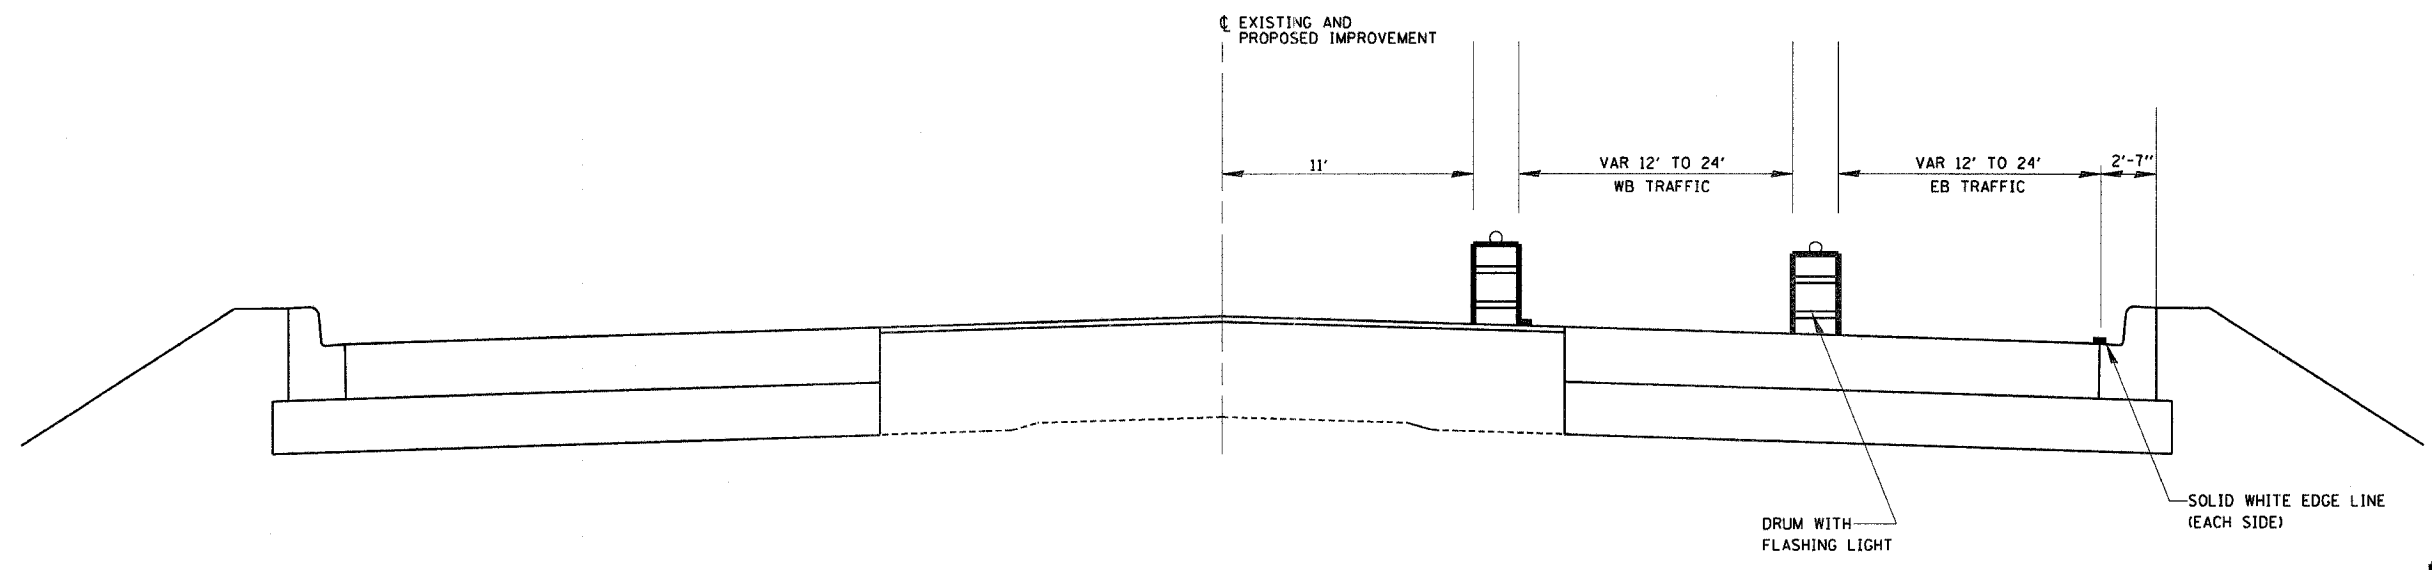

PROPOSED TRAFFIC CONTROL TYPICAL SECTION 12  
 STA. 40+10 TO STA. 41+32

**LEGEND**

STAGE II CONSTRUCTION

STAGE II REMOVAL

REVISIONS	
NAME	DATE

ILLINOIS DEPARTMENT OF TRANSPORTATION

TYPICAL SECTIONS  
 STAGE II  
 SHEET 22 OF 32

DRAWN BY MLO  
 CHECKED BY SJK  
 DATE 8/02